


notes
DO NOT SCALE FROM THIS DRAWING
 All dimensions to be checked on site

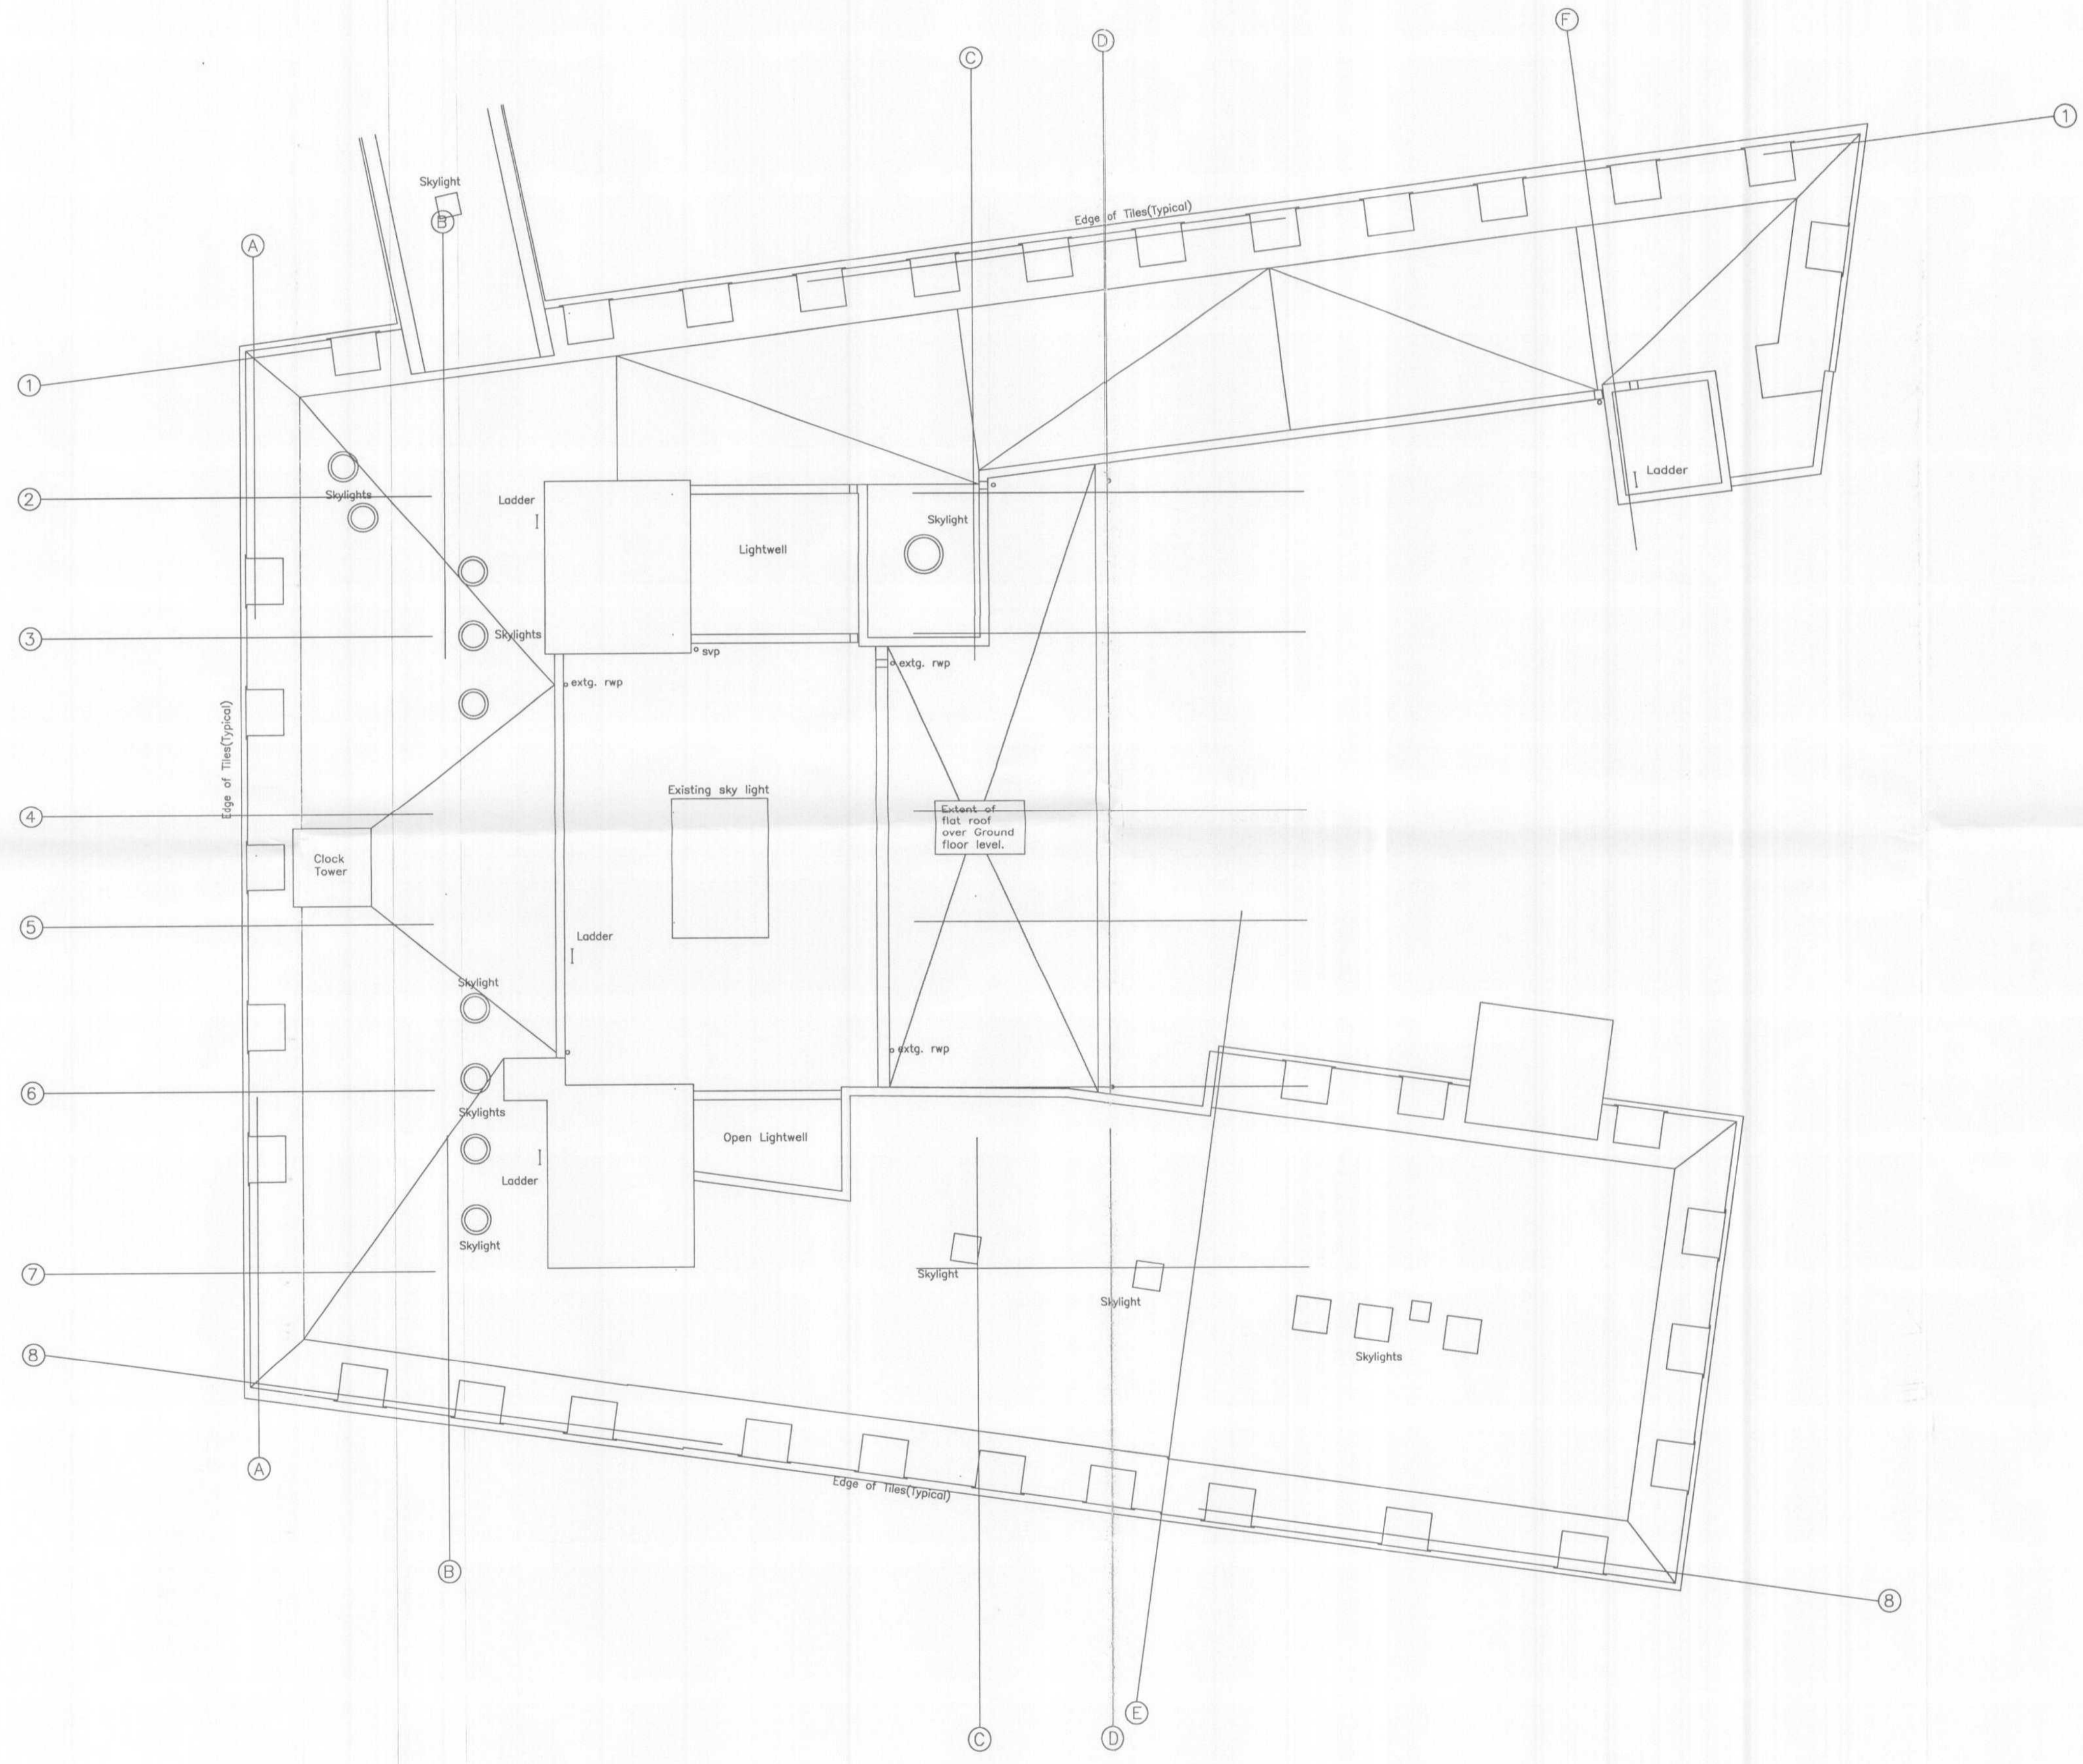

AMENDMENT
 13 AUG 2007
 NO: W6/2007/11/PP

rev	description	date	by	checked



WELWYN HATFIELD COUNCIL
RESOURCES DEPARTMENT
 Council Offices
 Welwyn Garden City
 Hertfordshire
 AL8 6AE
 Tel: 01707 357000
 Facsimile: 01707 357587

client

project **CAMPUS EAST**
Phase 2

drawing **EXISTING ROOF LAYOUT**

scale	1:100	drawn	RJG	checked	
prop ref.	PUBL4	date	July 07	date	
drawing no.	C0041/PH2/13	rev.			