


notes
DO NOT SCALE FROM THIS DRAWING
 All dimensions to be checked on site

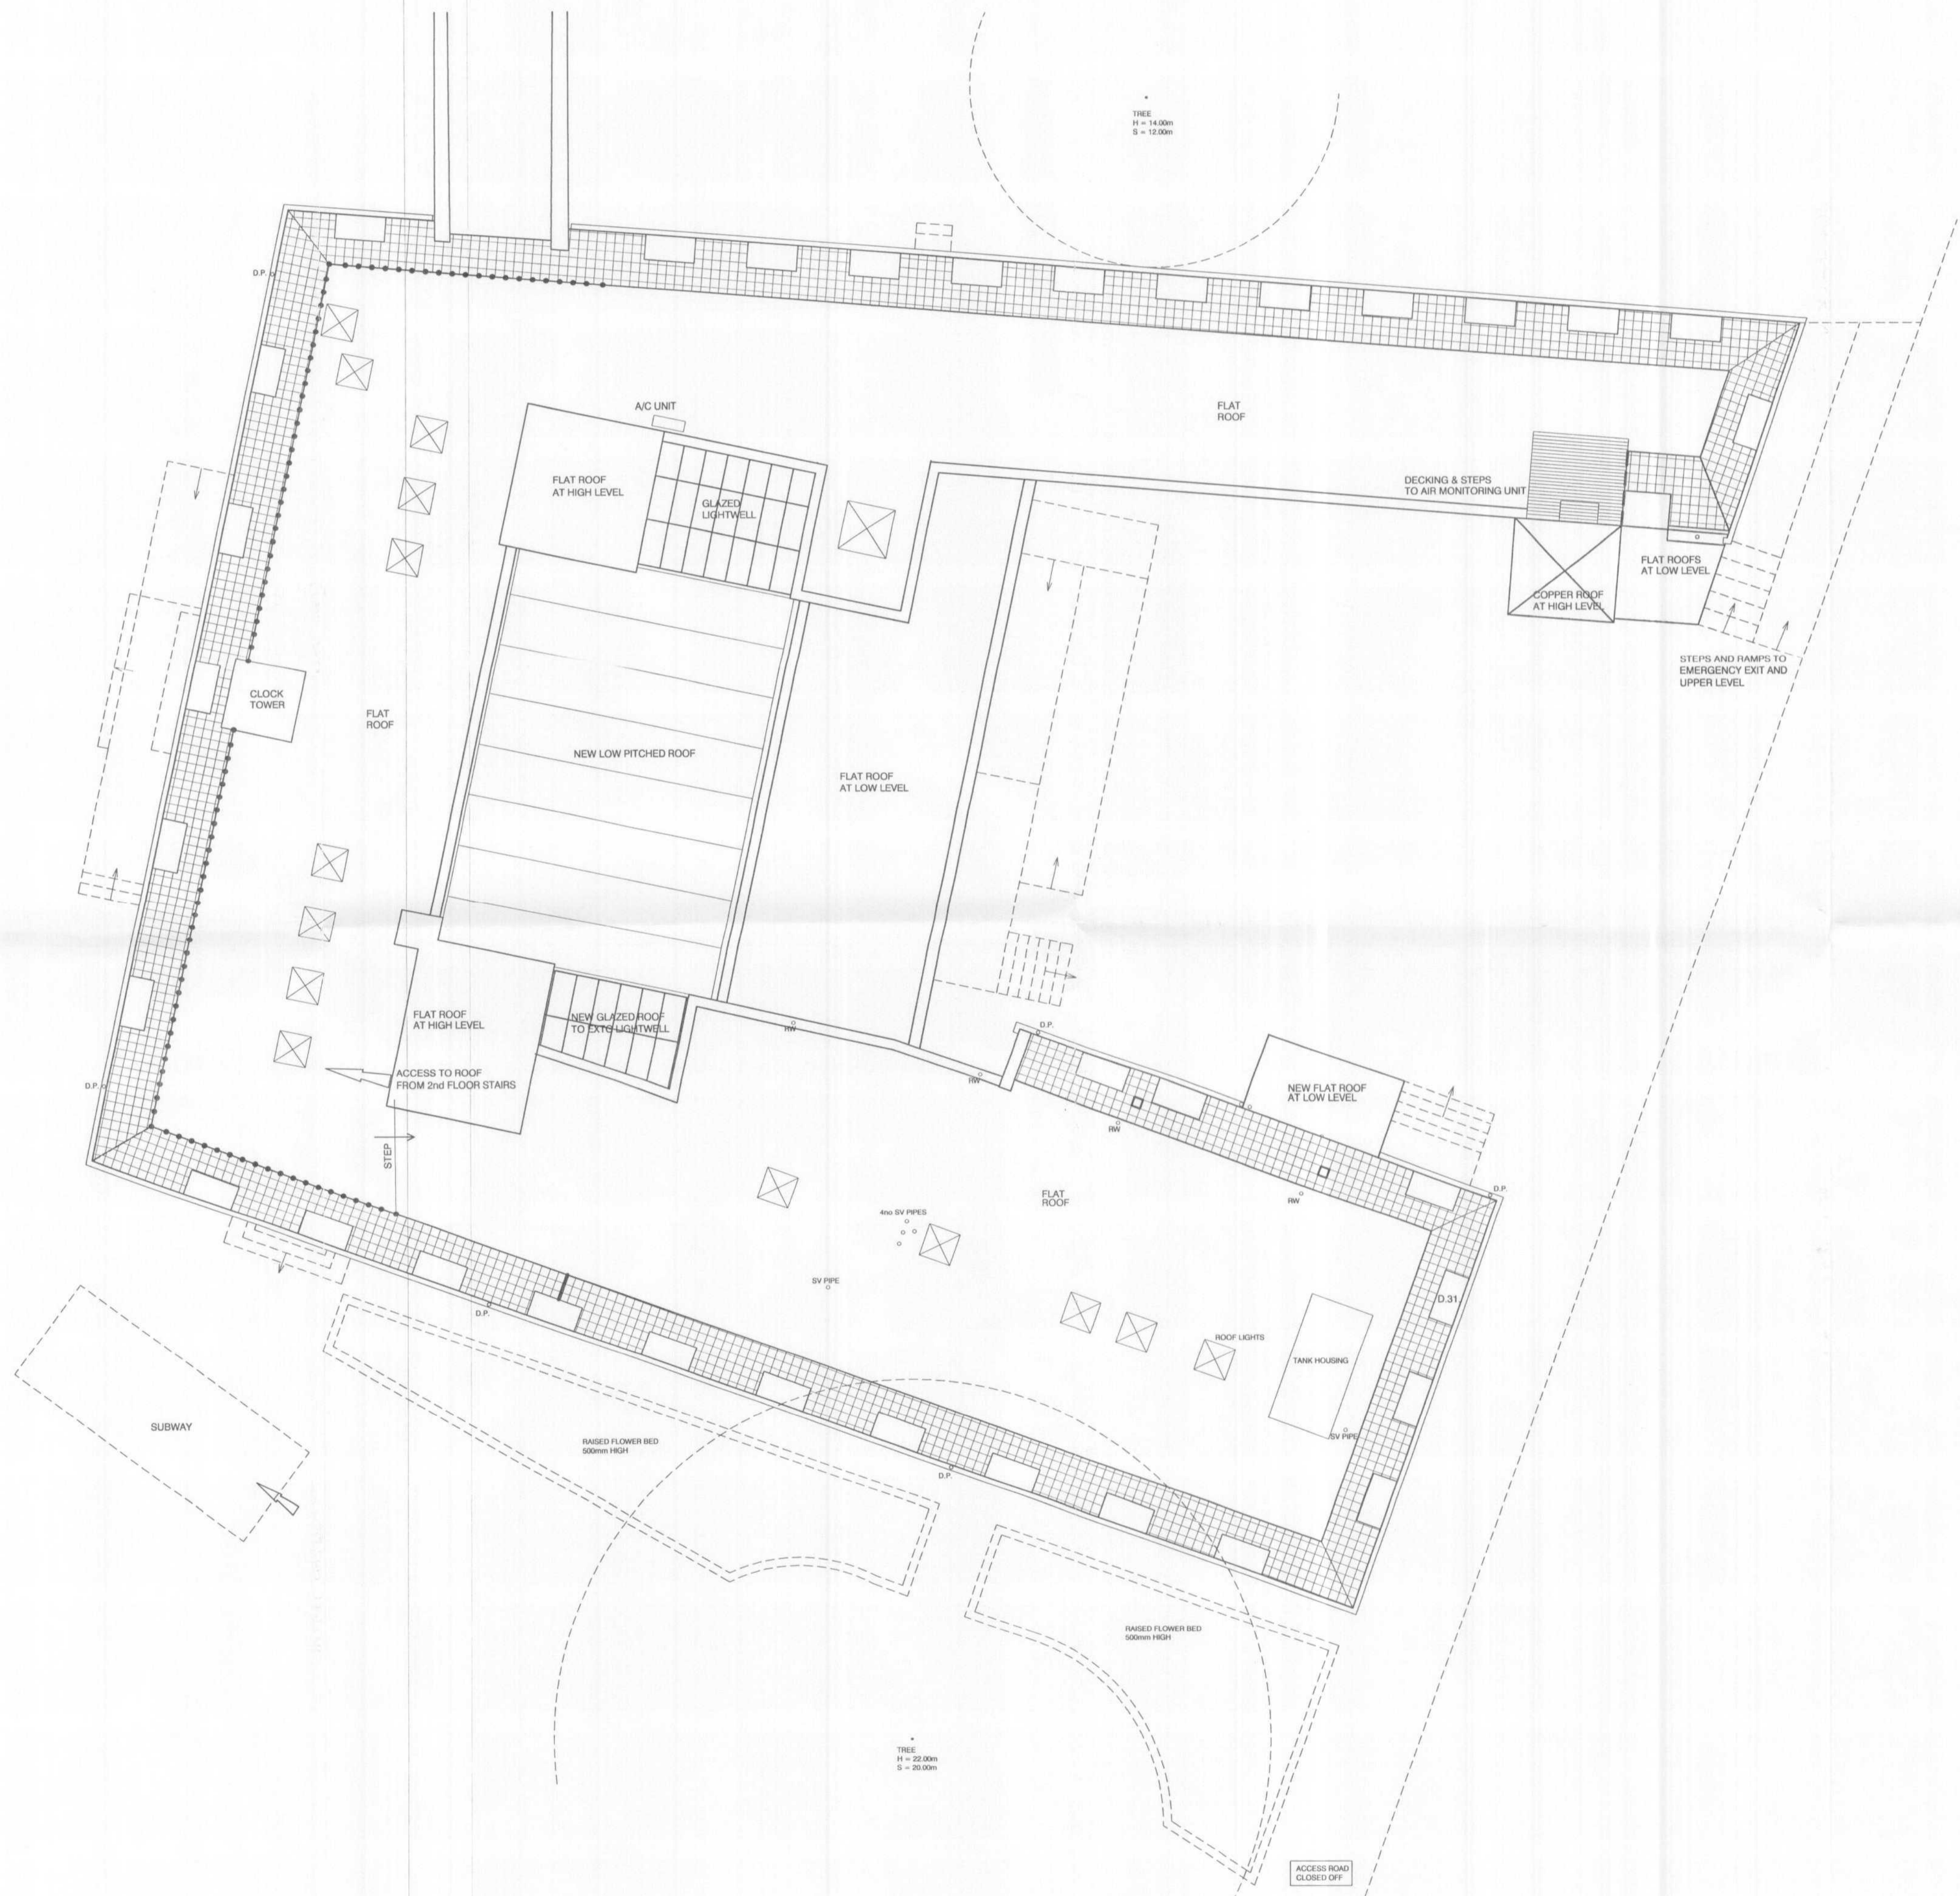

AMENDMENT
 13 AUG 2007
 NO: N6/2007/116/PA

rev	description	date	by	checked



WELWYN HATFIELD COUNCIL
RESOURCES DEPARTMENT
 Council Offices
 Welwyn Garden City
 Hertfordshire
 AL8 6AE
 Tel: 01707 357000
 Facsimile: 01707 357587

client

project
CAMPUS EAST
 Phase 2

drawing
PROPOSED ROOF LAYOUT

scale	1:100	drawn	RJG	checked	
prop ref	PUBL4	date	July 07	date	
drawing no.	00044/PUB/14	rev.			

A1