


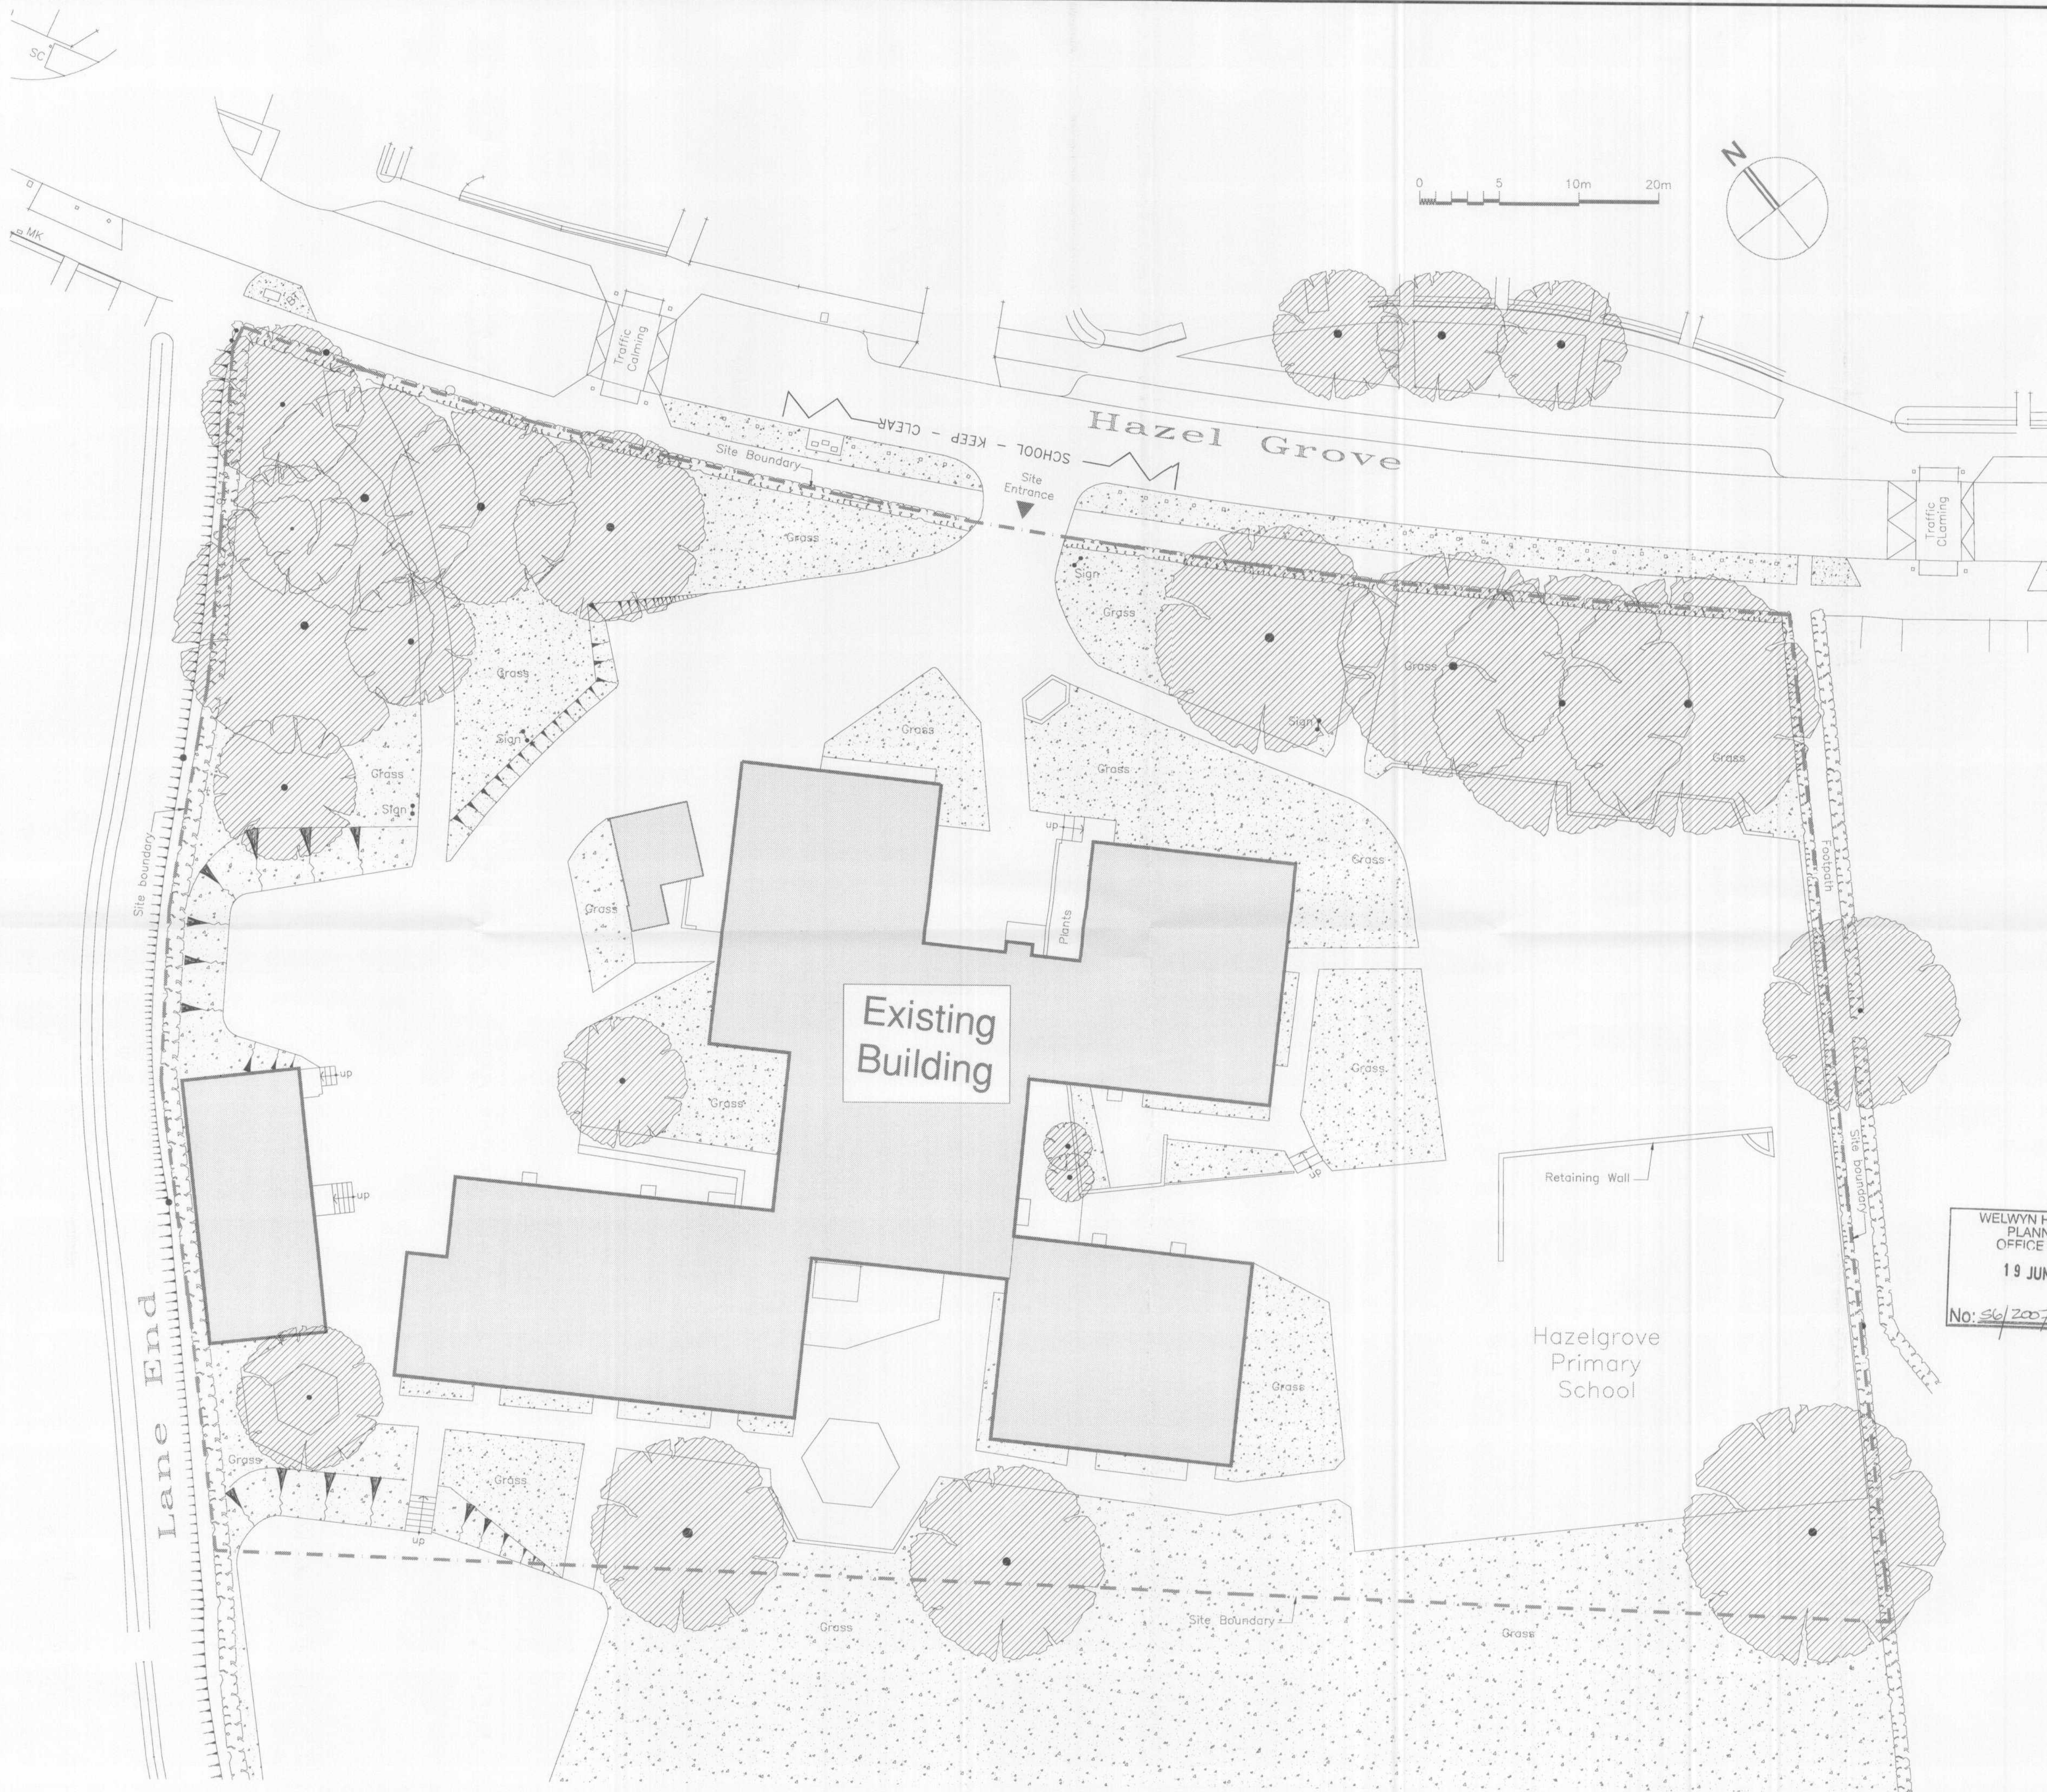


DO NOT SCALE THIS DRAWING. USE FIGURED DIMENSIONS ONLY.
CONTRACTORS ARE RESPONSIBLE FOR TAKING AND CHECKING
SITE DIMENSIONS

DESIGN COPYRIGHT IS VESTED IN THE ARCHITECT FROM WHOM
CONSENT MUST BE OBTAINED FOR COPYING OR REPRODUCING
THIS DRAWING

NOTE:

PLANS REPRODUCED FROM SURVEY CARRIED OUT BY
GEOFF SHARP LAND SURVEYS
r3a Ltd ACCEPT NO RESPONSIBILITY FOR THEIR ACCURACY.

PL1	PLANNING ISSUE	
Rev	Description	Drawn

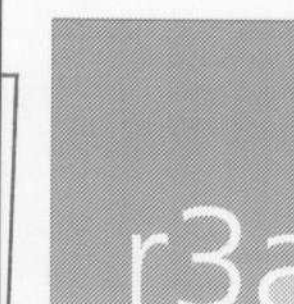

r3architects ltd
The Old Town Hall
105 High Street
Rickmansworth
Hertfordshire WD3 1AN
T 01923 896178
F 01923 896167
info@r3architects.co.uk
www.r3architects.co.uk

WELWYN HATFIELD
PLANNING
OFFICE COPY
19 JUN 2007
No: 36/2007/925/MW



Project
HAZEL GROVE DEVELOPMENT
HATFIELD
HERTFORDSHIRE, AL10 9DX

Title
EXISTING
SITE LAYOUT

Scale 1:200 @ A1	Date APRIL 2007
Drawn MAY	Checked

File Path:-		
Job No. 5678	Drawing No. PL101	Revision PL1