



Notes


- 1. Contractors must check all dimensions on site. Only figured dimensions are to be worked from. Discrepancies must be reported to the Architect or Engineer before proceeding. © This drawing is copyright
- 2. Reproduced from OS Sitemap © by permission of Ordnance Survey® on behalf of The Controller of Her Majesty's Stationery Office. © Crown copyright 2008. All rights reserved. Licence number 100007126.

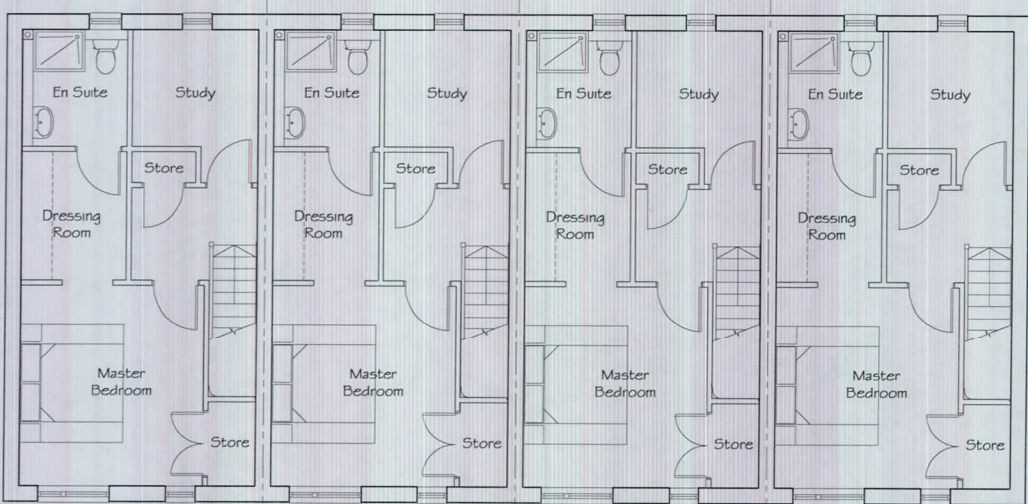

SECOND FLOOR

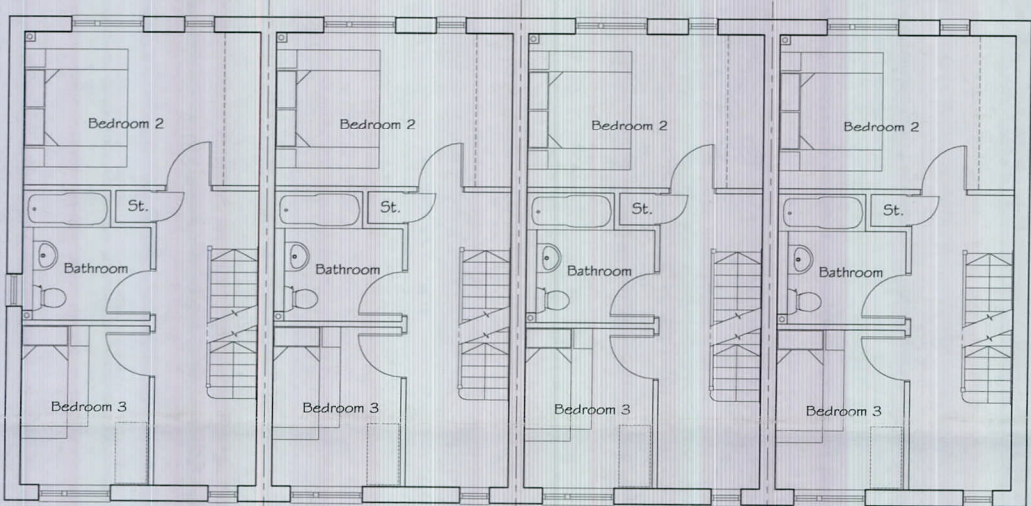


FIRST FLOOR

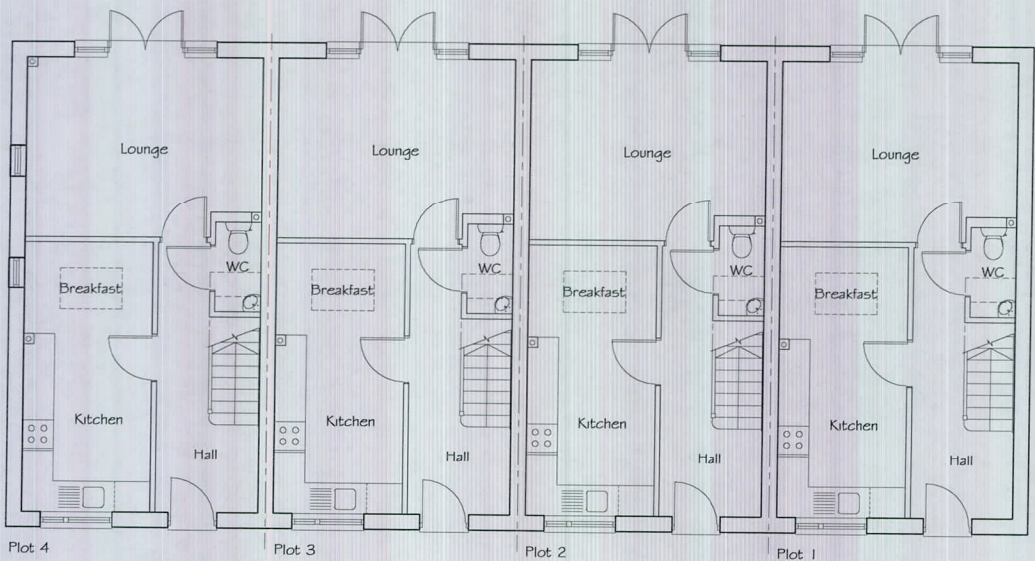

GROUND FLOOR

Plots 1-4
Housing Group 1: 4No. House Type A
(121.3 sqm, 1,305 sqft)

Revision	Description						Drawn	Checked	Date
Preliminary	<input type="checkbox"/>	Information	<input type="checkbox"/>	Tender	<input type="checkbox"/>	Construction	<input type="checkbox"/>	As Built	<input type="checkbox"/>

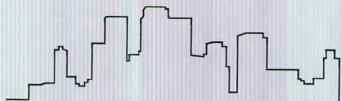

Woods Hardwick
Architects, Engineers and Development Consultants



Title **Broadwater Road
Welwyn Garden City**

Details **Housing Group 1 - Plots 1-4
Floor Plans**

Scale **1:100 @A2** Date **Dec 2014** Drawn **CHLM** Chk **GS**

Please consider the environment before printing this drawing

15-17 Goldington Road
Bedford
MK40 3NH
United Kingdom
T: +44 (0)1234 268862
F: +44 (0)1234 353034
mail@woodshardwick.com
www.woodshardwick.com

17095/107