

Block 4
 - Require: 84
 - Ratio: 0.89
 - Total provided: 84
 - Ratio: 0.89

Block 2
 - Require: 36
 - Ratio: 1.6
 - Total provided: 36
 - Ratio: 1.6

Block 3
 - Require: 46
 - Ratio: 0.83
 - Total provided: 46
 - Ratio: 0.83

Block 1
 - Require: 49
 - Ratio: 1.4
 - Total provided: 57
 - Ratio: 1.6

Notes -
 Use figured dimensions only.
 Check all dimensions on site prior to commencing the works.
 Drawing to be read in conjunction with other relevant consultant information.
 This drawing is the copyright of HTA Architects Ltd. and must not be copied or reproduced in part, or in whole, without the express permission of HTA Architects Ltd.
 Drawing to be read in conjunction with outline specification.

Drawing Notes -

WELWYN HATFIELD
 PLANNING
 OFFICE COPY
 02 JUN 2009
 N.2. N6/2009/1038/L04
 N6/2009/1054/L05

A	21.05.09	MGM	Substation added
-	06.05.09	MGM	Planning Issue
revision	date	drawn	description

FOR PLANNING

George Wimpey North Thames
Roche Site, Broadwater Road
 client / job name


Proposed Masterplan
 drawing title **Parking Layout**

WGC AL (0) 012 **A**
 drawing number revision

job reference scale drawn
WIM-WGC-001 1:500 @ A1 **MGM**

0m 10m 20m 30m 40m 50m
 HTA 106-110 Kentish Town Road London UK NW1 9PX
 P (020) 7485 8555 F (020) 7485 1232 hta@hta-arch.co.uk

key plan

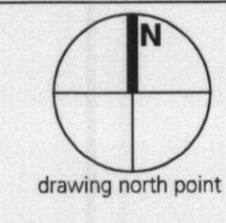

drawing north point