



0m 10m 20m 30m 40m 50m 60m 70m 80m 90m 100m 110m 120m 130m 140m 150m 160m 170m 180m 190m 200m 210m

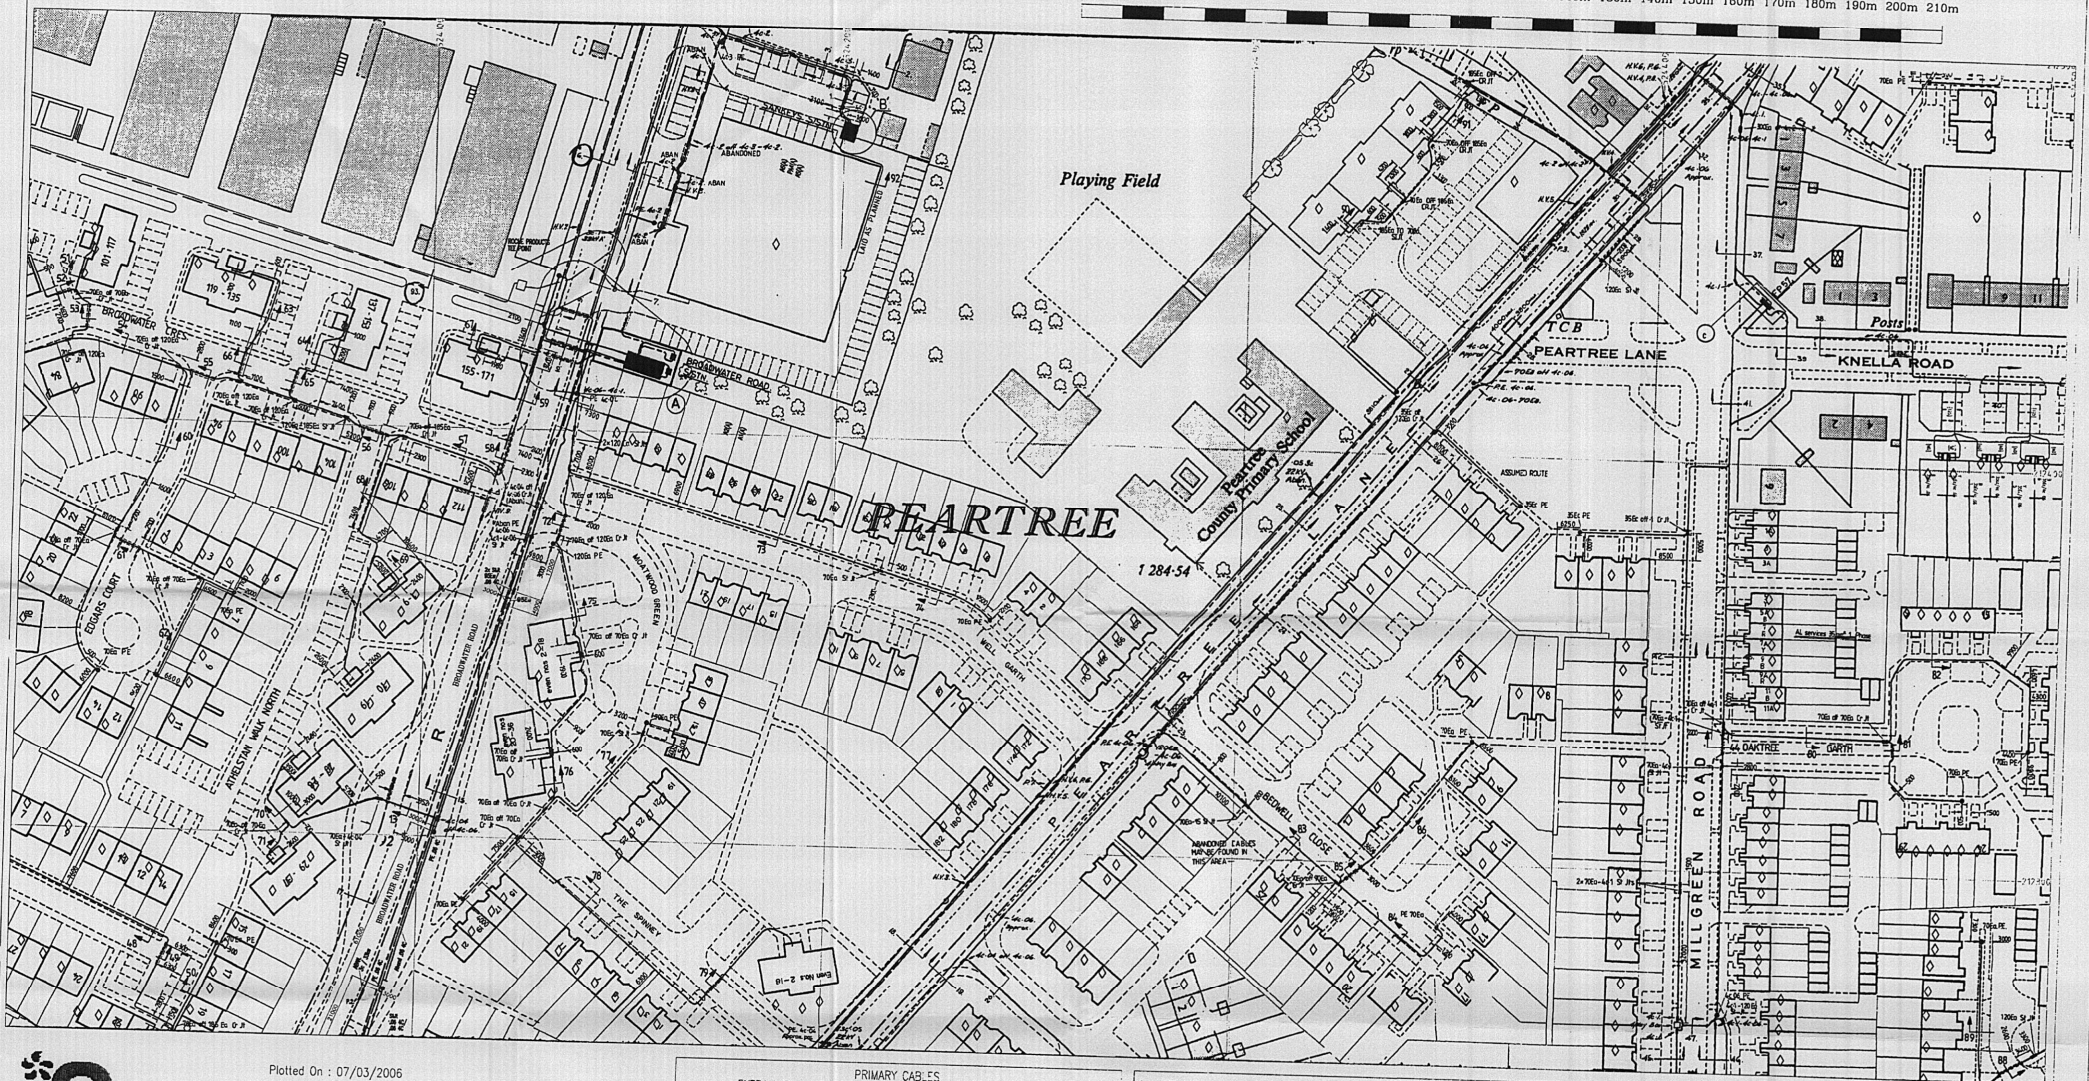

Plotted On : 07/03/2006  
 Plotted By : Martin Johnson  
 Plot Description : Contents of plot menu line title\_line\_1  
 Contents of plot menu line title\_line\_2  
 Map Centre : TL2412SW

EDF Energy  
 Plan Provision  
 Fore Hamlet  
 IPSWICH  
 Suffolk  
 IP3 8AA  
 Tel 08701 963797  
 Fax 08701 963782

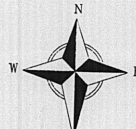

**PRIMARY CABLES**  
 EXTRA HIGH VOLTAGE CABLES (EHV) 22,000 to 132,000 Volts  
 Depth normally 750mm cover in carriageway & 600mm cover in footway.  
 Before digging within one metre of these cable routes  
 telephone 08701 963797 in order that the Company's acceptance may be  
 located on site and any necessary protection works agreed.  
 N.B. THRUST BORERS OR MOLES MUST NOT BE USED WITHIN THE VICINITY OF ANY  
 CABLES BELONGING TO EDF ENERGY WITHOUT FIRST CONTACTING THE COMPANY.

**SAFETY**  
 The position of the apparatus shown on this drawing is believed to be correct but  
 the original landmarks may have been altered since the apparatus was installed.  
 The exact position of the apparatus should be verified by the use of a suitable  
 cable location device prior to excavation using suitable hand tools.  
 It must be assumed that there is a service cable into each property, lamp column  
 and street sign, etc.  
 All cables must be treated as being live unless proved otherwise by a EDF Energy  
 Supervisor.  
 The information provided must be given to all people working near EDF Energy  
 apparatus.

1. EDF Energy does not warrant that the information provided is your's correct.  
 You rely upon it at your own risk.
2. EDF Energy does not exclude or limit its liability if it causes the death of any  
 person or causes personal injury to a person where such death or personal injury  
 is caused by its negligence.
3. Subject to paragraph 2 EDF Energy has no liability to you in contract, tort  
 (including negligence), for breach of statutory duty or otherwise to recover for any  
 loss, damage, costs, claims, demands, or expenses that you or your property  
 may suffer or incur as a result of using the information provided whether for  
 physical damage to property or for any economic loss (including without limitation  
 loss of profit, loss of opportunity, loss of earnings, loss of goodwill, loss of  
 business, loss of use), or any special or consequential loss or damage whatsoever.

Based upon the Ordnance Survey map by EDF Energy plc with the permission of  
 Ordnance Survey on behalf of the Controller of Her Majesty's Stationary Office. (C)  
 Crown copyright. EDF Energy Networks Ltd. 3970728. Data has been processed  
 property rights in such data are and shall remain the exclusive property of  
 EDF Energy (E.ON) plc or EDF Energy (LPG) plc or EDF Energy (S&N) plc each  
 being a distribution licensee under section 4(1)(a) of the Electricity Act 1989.

**ADVICE TO CONTRACTORS ON AVOIDING DANGER FROM  
 BURIED ELECTRICITY CABLES.**

- 1) Do have cable drawings with you on site and check them before you start the  
 excavation.
- 2) Do have a cable locator tool on site and use it to help you.
- 3) Mark out the location of electricity cables.
- 4) Do not use a mechanical excavator within 0.5m of electricity cables.
- 5) Use spades and shovels in preference to other tools.
- 6) Never disturb electricity cables and joints or their protective covers.

REPORTING DAMAGED CABLES  
 EDF Energy 0800 780078

These basic safety precautions are explained in detail in the HSE