
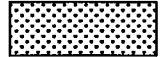
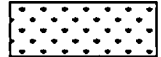


DRAWING STATUS

FOR INFORMATION

DESCRIPTION	REV.	DATE	DR'N	CHK'D	APP'D
ORIGINAL ISSUE	O	22/04/08	KR		
REVISED SITE LAYOUT	A	05/05/09	KR	<i>[Signature]</i>	

LEGEND:

-  SITE BOUNDARY
-  PRIVATE GREEN SPACE
-  PUBLIC GREEN SPACE

NOTES:

1. BASED ON DRAWING 'MASTERPLAN PROPOSAL, GROUND FLOOR LAYOUT', DRAWING NO WGC AL(0) 010, PRODUCED BY HTA.

FENLAND HYDROTECH LTD



7 CHANCERY LANE,
 THRAPSTON, KETTERING,
 NORTHAMPTONSHIRE,
 NN14 4JL
 TEL - (01832) 734612
 FAX - (01832) 734780
 WEB - www.fenhydro.co.uk

CLIENT

GEORGE WIMPEY NORTH THAMES

PROJECT

FRA BROADWATER ROAD
 WELWYN GARDEN CITY

TITLE

PROPOSED SITE LAYOUT

DRAWING SIZE
 A3

CONTRACT No.

SCALE/S
 1:1000

DRAWING No.
 FH1364/002

REV.
 A