



All stated dimensions to be verified on site and the Architect not held of any discrepancy.  
This drawing to be read in accordance with the specifications of Conditions and related drawings.

Existing hedge height:  
2.45m on average.

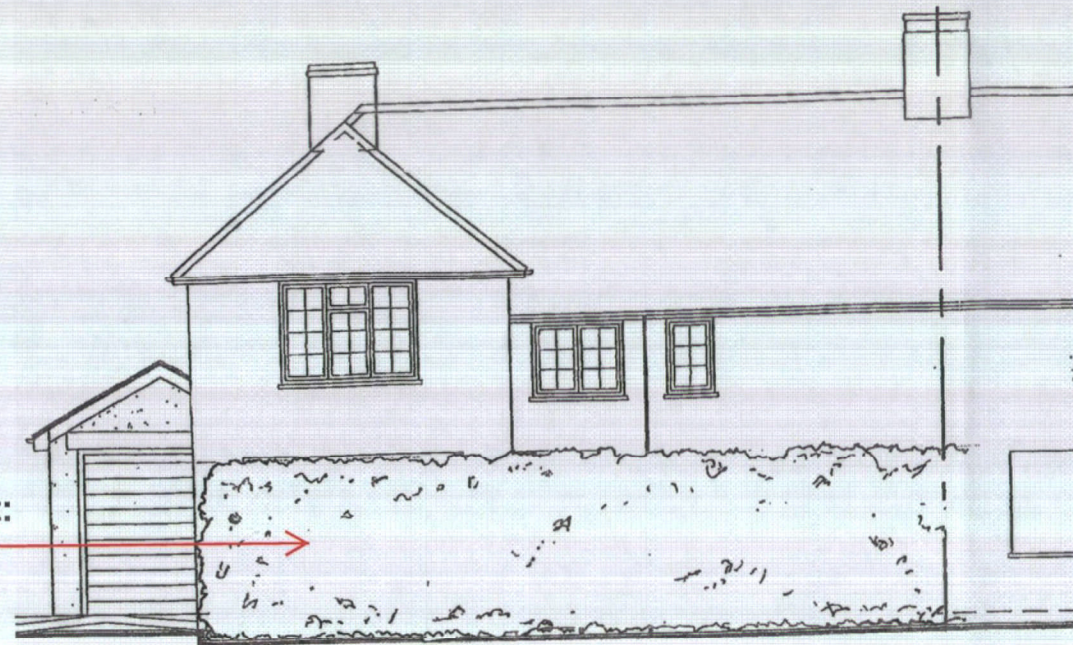

EXISTING FRONT ELEVATION

Proposed hedge height:  
1.8m on average.

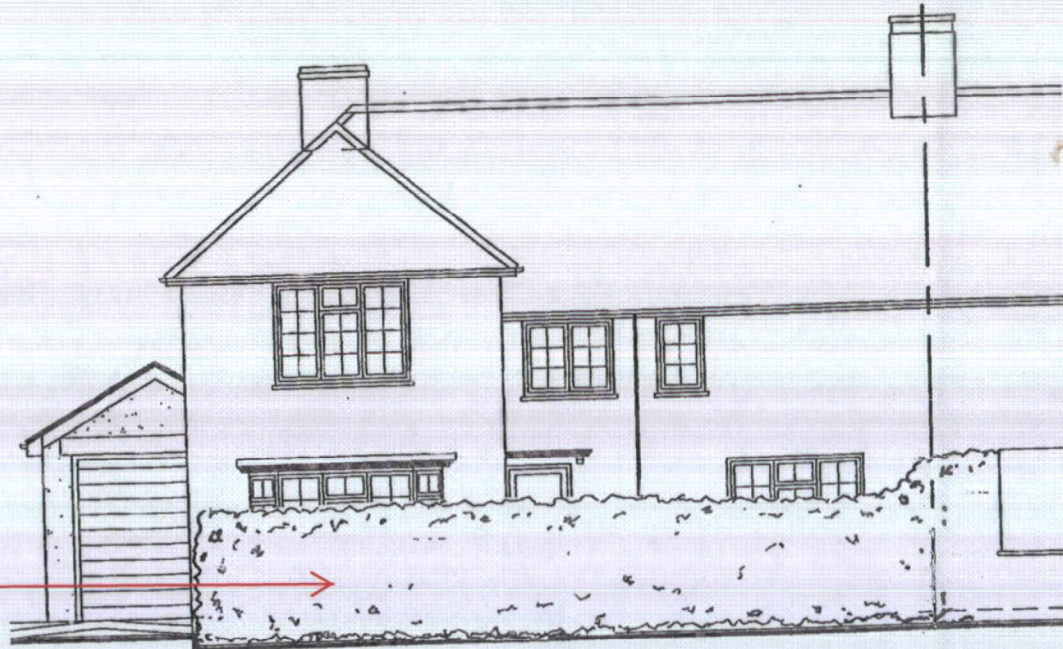

PROPOSED FRONT ELEVATION

Project

46 BROCKWOOD LANE  
WELWYN GARDEN CITY  
AL8 7BG

Title

Hedge Height  
Reduction and part  
removal

Scale	1:100 @A3	Date	01/02/15
Drawn	Peter Runacres	Checked	
Drawing Number	03	Revision	1