


**JUNCTION GRASS ROAD /  
YORK STONE PAVING**  
(SCALE 1:10)

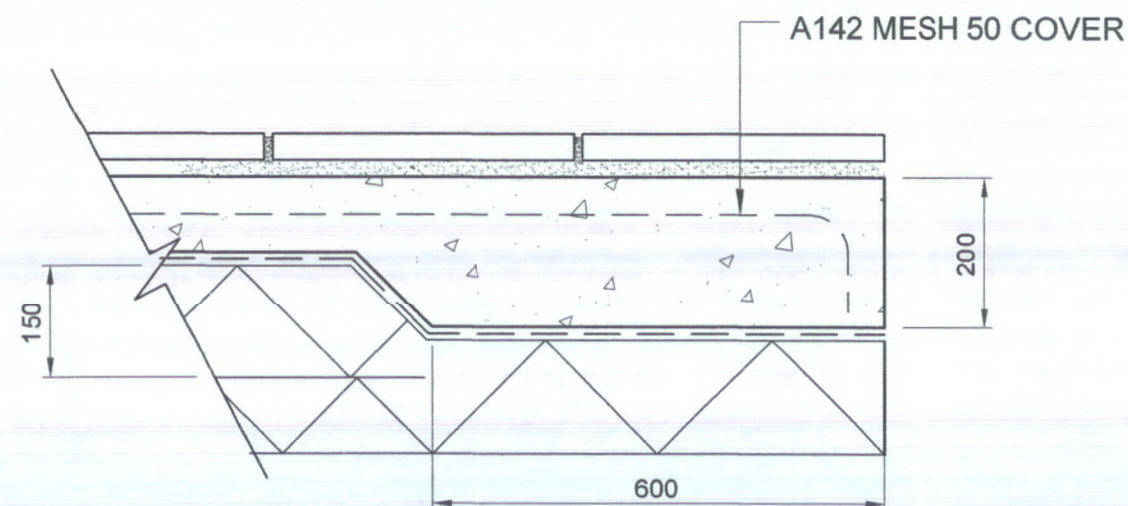

**PERIMETER DETAIL FOR PAVED  
HARDSTANDING**  
(SCALE 1:10)

**NOTES**

Rev	Date	Detail	Made	Chk'd	App'

Client:

Job: **15 SHERRARDSPARK ROAD  
WELWYN GARDEN CITY  
HERTFORDSHIRE  
AL8 7JW**

Title: **PROPOSED  
GROUND WORK  
CONSTRUCTION  
DETAILS**

Design: -	CAD: -
Chk'd: X	App'd: X
Date: APRIL 2015	Scale: 1:10 A3

No. DD2187-2 SHT 2 of 4	Rev: A
-------------------------	--------