


NEW BRICK WALL DETAILS  
(SCALE 1:10)

YORKSTONE TREADS &  
RISERS EPOXY BONDED  
TO CONCRETE  
NOTE. SIDES ALSO  
DRESSED IN STONE

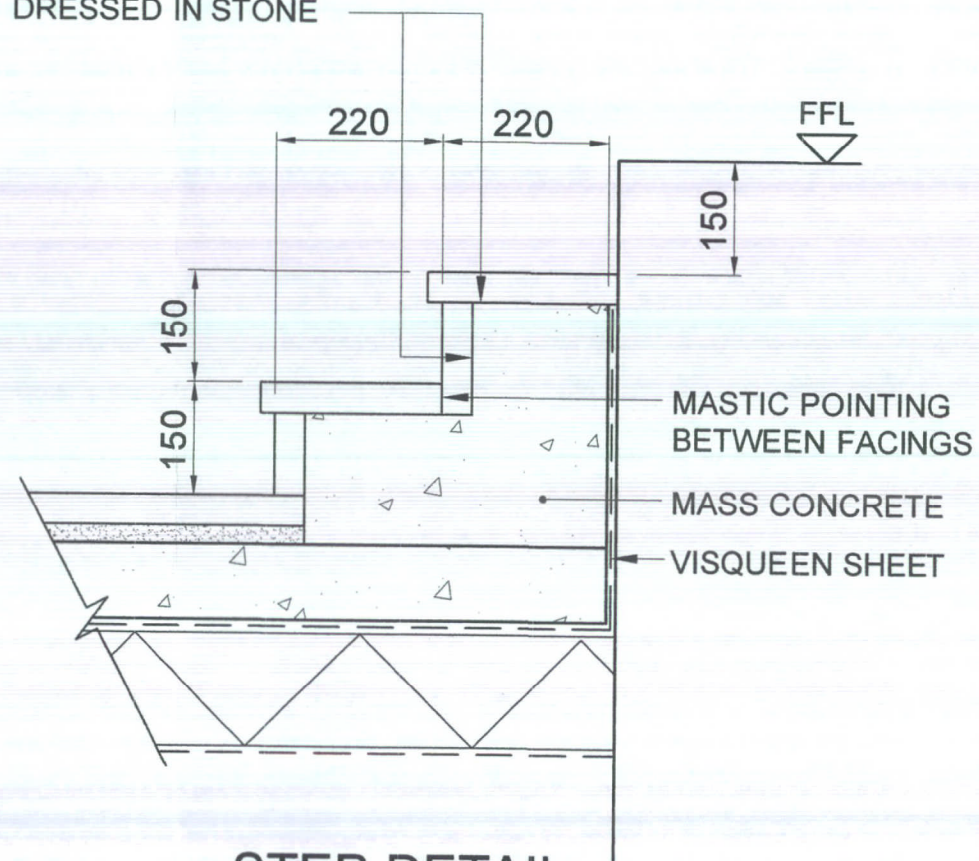

STEP DETAIL  
(SCALE 1:10)

NOTES

Rev	Date	Detail	Made	Chk'd	App'

Client: -  
-  
-  
-

Job: 15 SHERRARDSPARK ROAD  
WELWYN GARDEN CITY  
HERTFORDSHIRE  
AL8 7JW

Title: PROPOSED  
GROUND WORK  
CONSTRUCTION  
DETAILS

Design: -	CAD: -
Chk'd: X	App'd: X
Date: APRIL 2015	Scale: 1:10 A3

No. DD2187-2 SHT 4 of 4

Rev:  
A