

Notes
 © This drawing is copyright and must not be reproduced or copied to any third party without the written permission of Norder Design Associates Ltd.
 All dimensions must be checked on site. Only figured dimensions should be worked from. Discrepancies must be reported to Norder Design Associates before proceeding.

Layout based on archived information and therefore subject to topographical site survey

PLANNING ISSUE

Merit Merrell Technology
 Merit
 Unit 1, The Mill, Mill Lane, Belper, Derby DE9 1YD
 Tel: 01773 824414 Fax: 01773 823305
 Email: enquiries@meritmerrell.co.uk

REV. DATE	AMENDMENT	BY

CLIENT
 Merit Process Engineering
 Cramlington
 Northumberland

PROJECT
 Laboratory Project
 Biopark Hertfordshire
 Welwyn Garden City


DRAWING TITLE
 Basement 1 Plan
 Level 83.700
 As Existing

NORDER
 Structural and Civil Engineering Consultants
 Beech Lawn, Green Lane, Belper, Derby DE9 1BY
 Tel: 01773 824414 Fax: 01773 823305
 e-mail: enquiries@norder.co.uk

SCALE	SHEET SIZE
1:100	A1

DATE	DRAWN	CHECKED
22.12.09	TM	LO

JOB No.	DRAWING No.	REV.

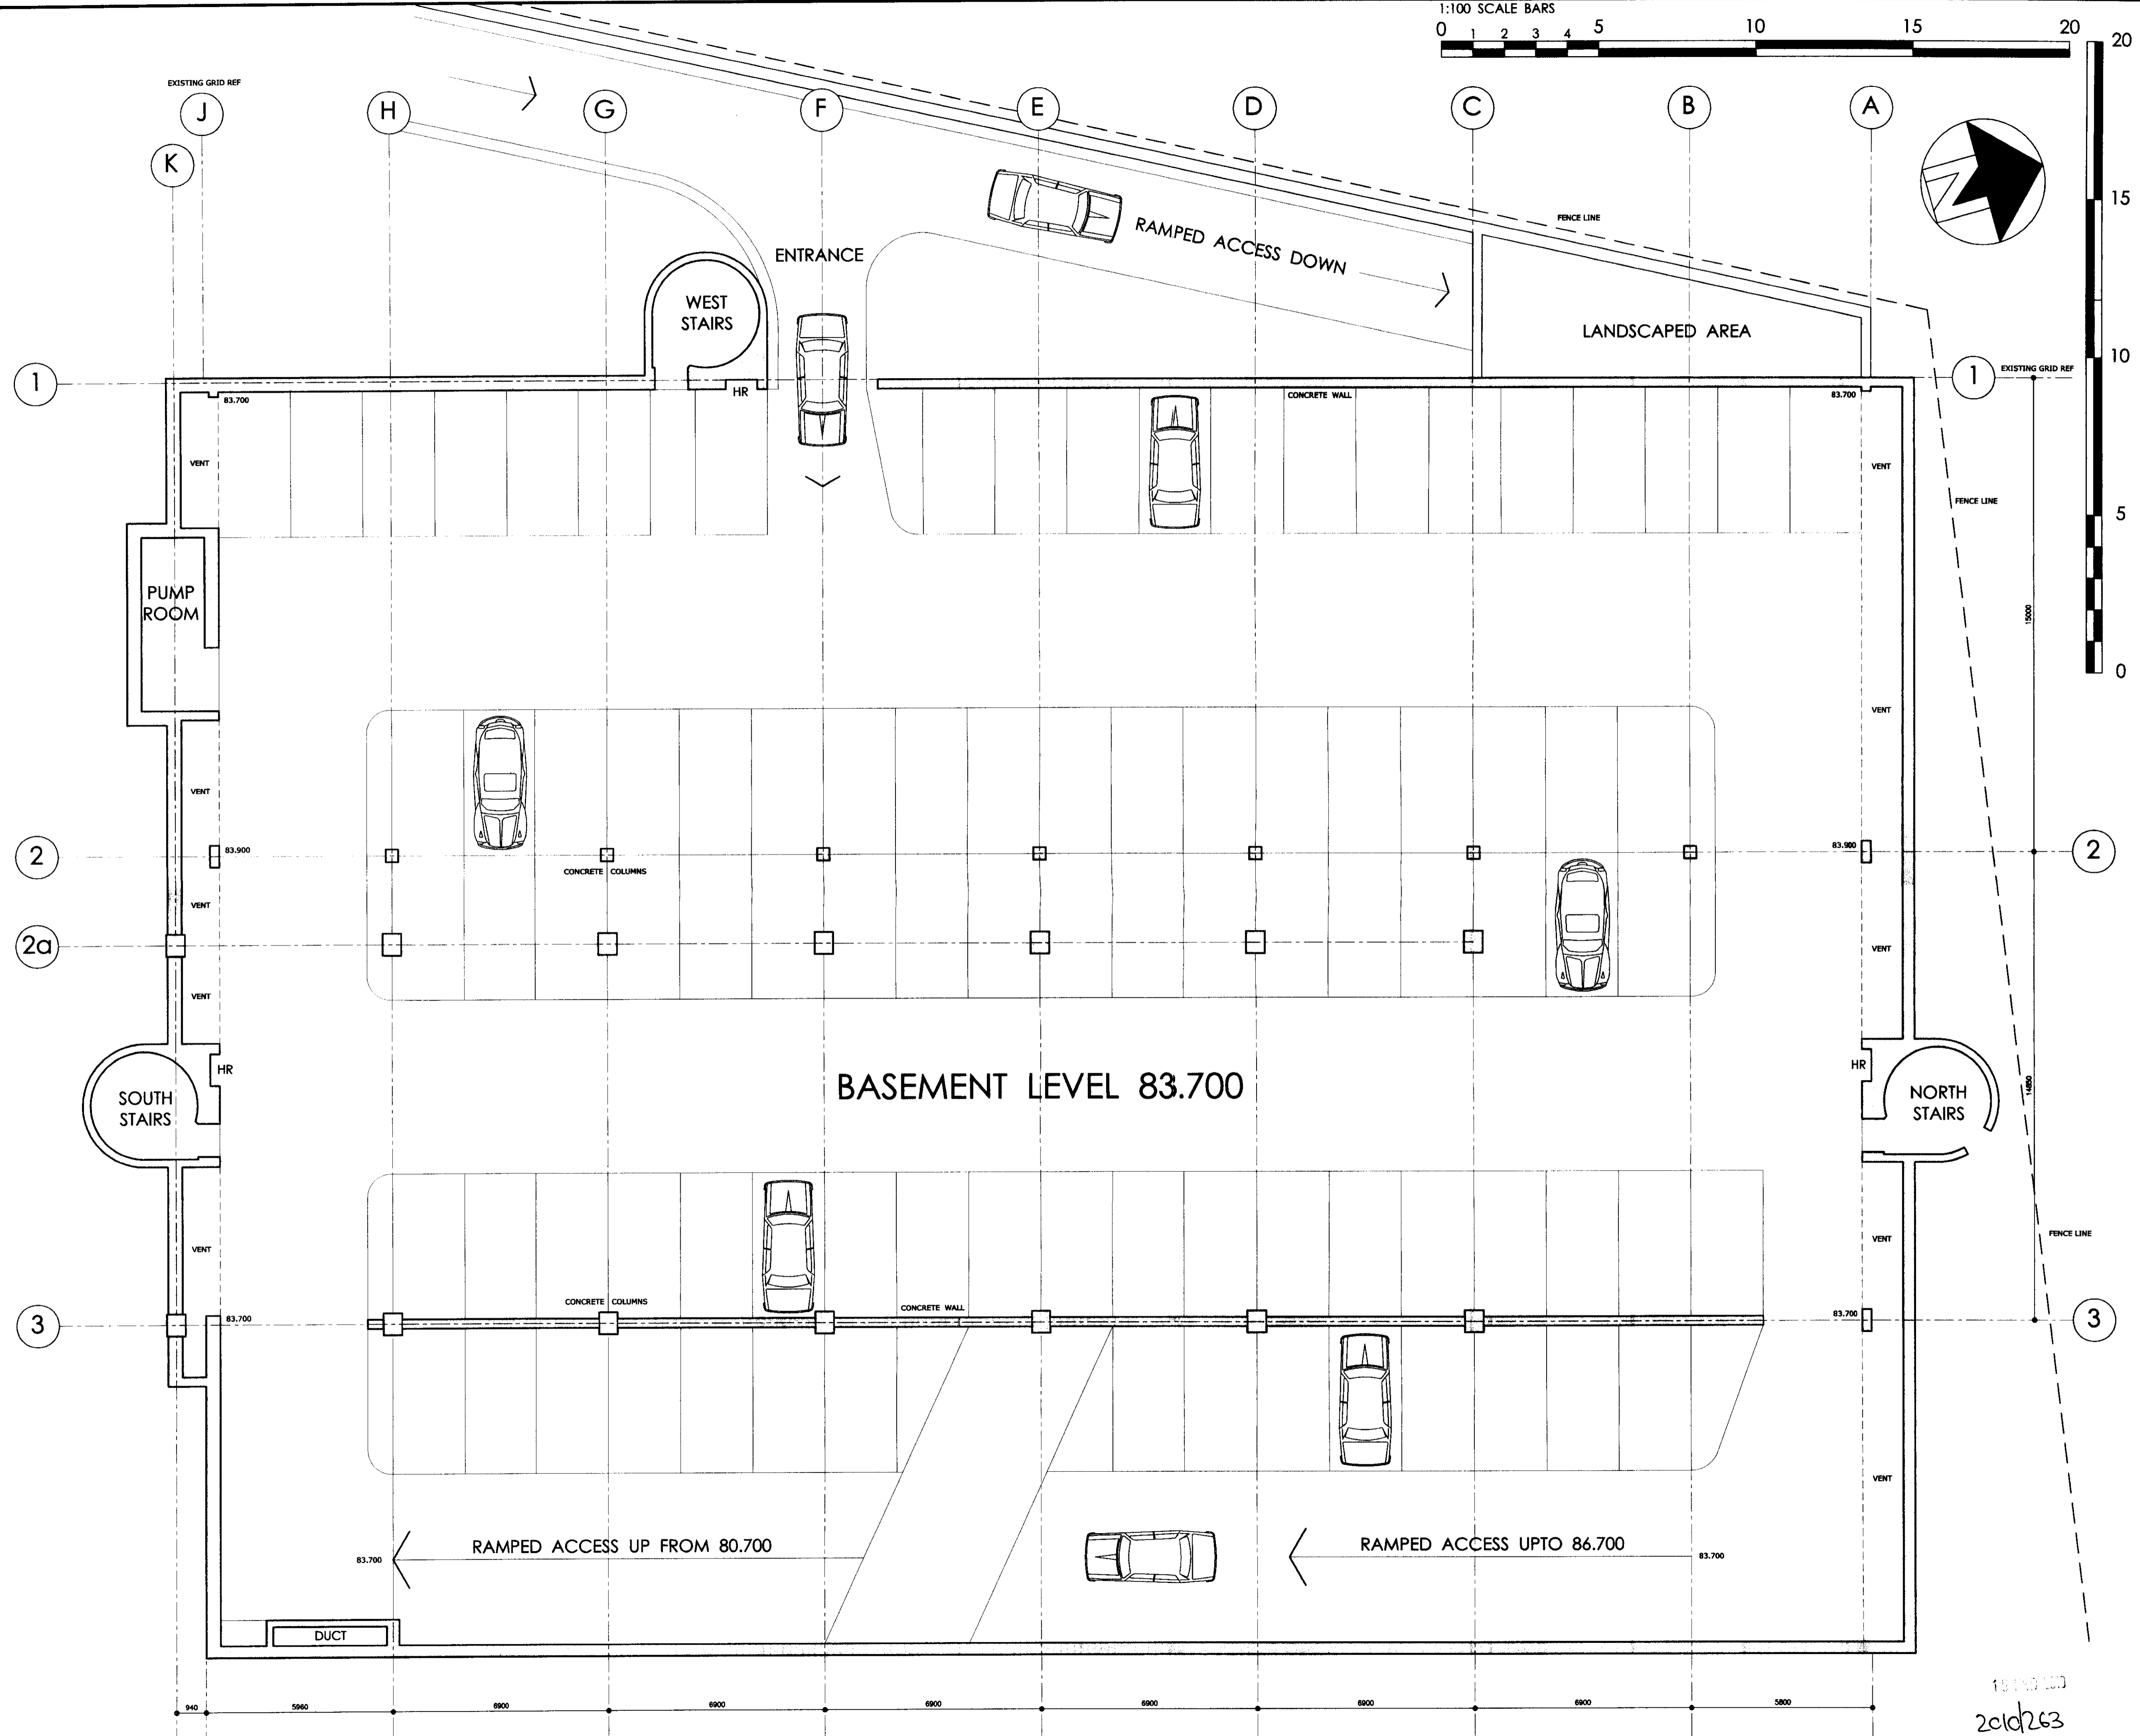

BIOPARK WELWYN GARDEN CITY HERTFORDSHIRE

10/12/09
 2010/263