
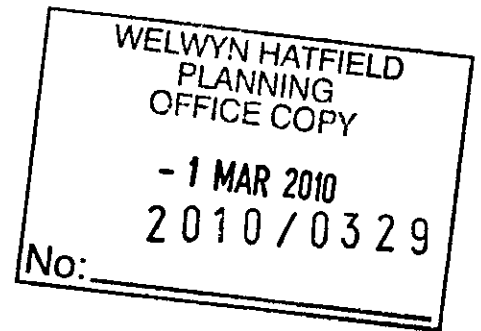


DESIGN + ACCESS

A4

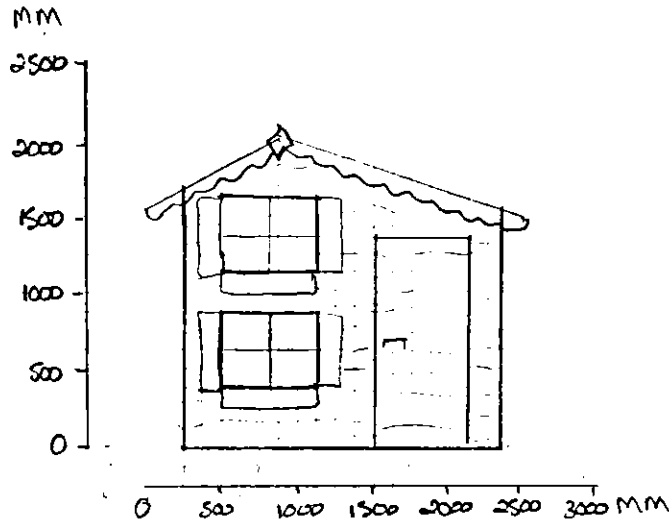

- WALLS : SHIP LAP TONGUE + GROOVE WOOD
- FLOOR : OSB RESIN BOARD
- ROOF : OSB RESIN BOARD WITH ROOFING FELT OVER
- WINDOWS : FIXED (3)
- GLAZING : STYRENE 1.5MM
- ACCESS : NO NEW ACCESS IS REQUIRED
WENDY HOUSE TO BE BUILT ON EXISTING PATIO
ACCESS INTO WENDY HOUSE IS
THROUGH A DOOR AT THE FRONT.

19 SCHOLARS MEWS
1:50
PROPOSED WENDY HOUSE
FRONT ELEVATION
DESIGN + ACCESS
STATEMENT
A4.