




KEY:

- PLANNING APPLICATION BOUNDARY
- MAIN ACCESS ZONE  
(20m WIDE CONTAINING ROAD)
- EXISTING AND REINFORCED  
BUFFER ZONE
- OPEN SPACE / AMENITY LAND
- EXISTING TREES WITH ROOT PROTECTION  
AREAS
- TREE FROM TOPOGRAPHICAL SURVEY

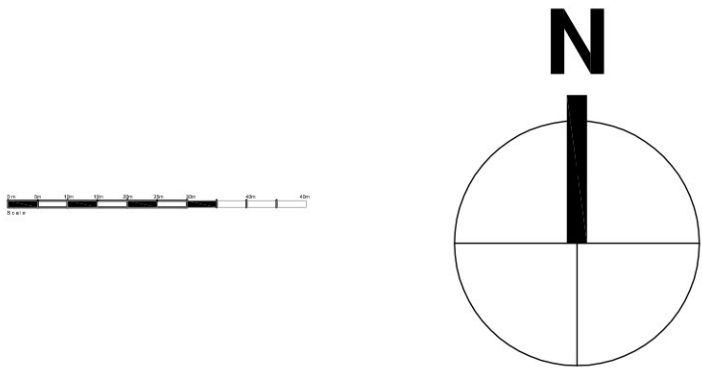

| REV | DATE     | CHANGES                     | BY | CHK | ISSUE FOR |
|-----|----------|-----------------------------|----|-----|-----------|
| A   | 00.00.14 | FIRST ISSUE                 | RB | JH  | COMMENT   |
| B   | 00.00.14 | LAND USE MARKING REVISED    | RB | JH  | COMMENT   |
| C   | 12.02.15 | REVISED TO CLIENTS COMMENTS | RB | JH  | COMMENT   |
| D   | 17.02.15 | REVISED TO CLIENTS COMMENTS | RB | JH  | COMMENT   |
| E   | 26.02.15 | OPEN SPACE AREA REVISED     | RB | JH  | PLANNING  |