





# Topographical Survey

## Land surrounding Cuffley Football Club

Sheet 3 of 10  
August 2014

Scale  
1:200


Horizontal Datum: Supplied by client  
Vertical Datum: Supplied by client  
Units: Metres

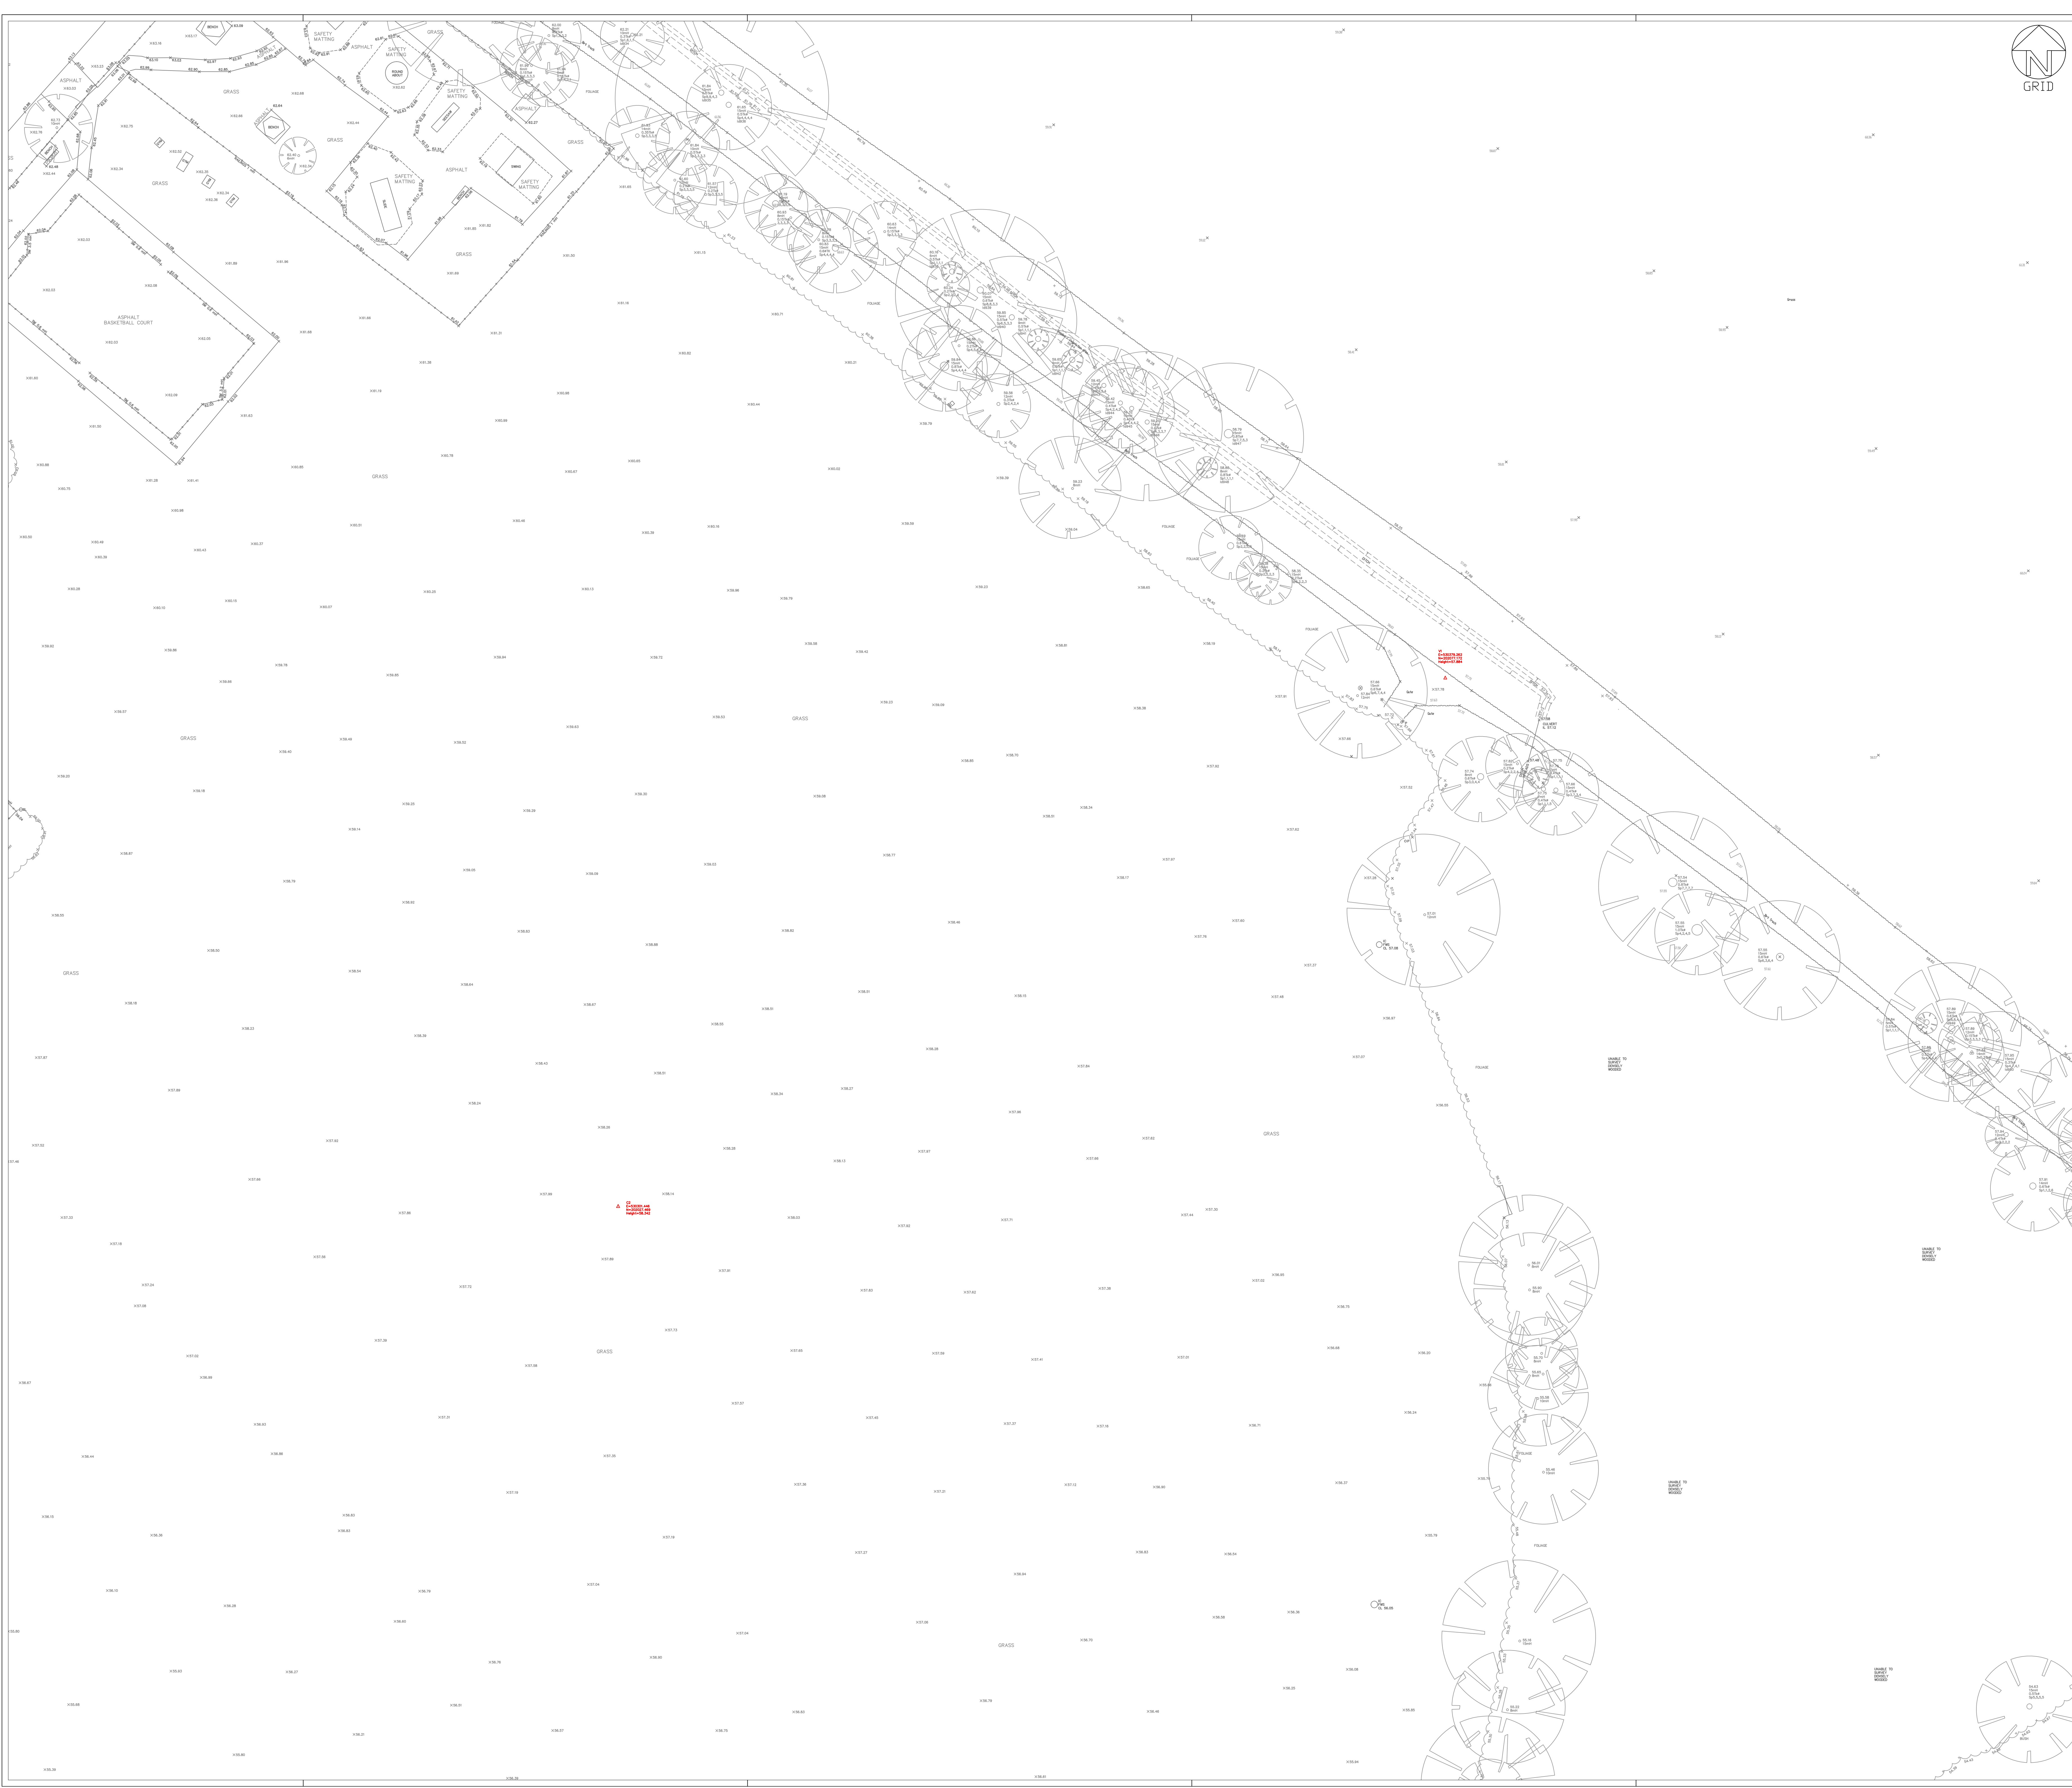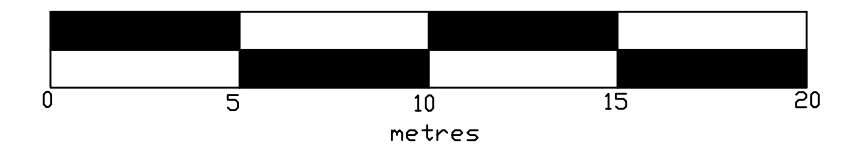

**Survey Notes**

1) This drawing contains elements from drawing S-06-431-01 as supplied by client.

2) The survey control is based on the following stations within the above drawing  
 SZ 8201818.248 N202117793 Level 42.74  
 S3 E630247.144 N202176.436

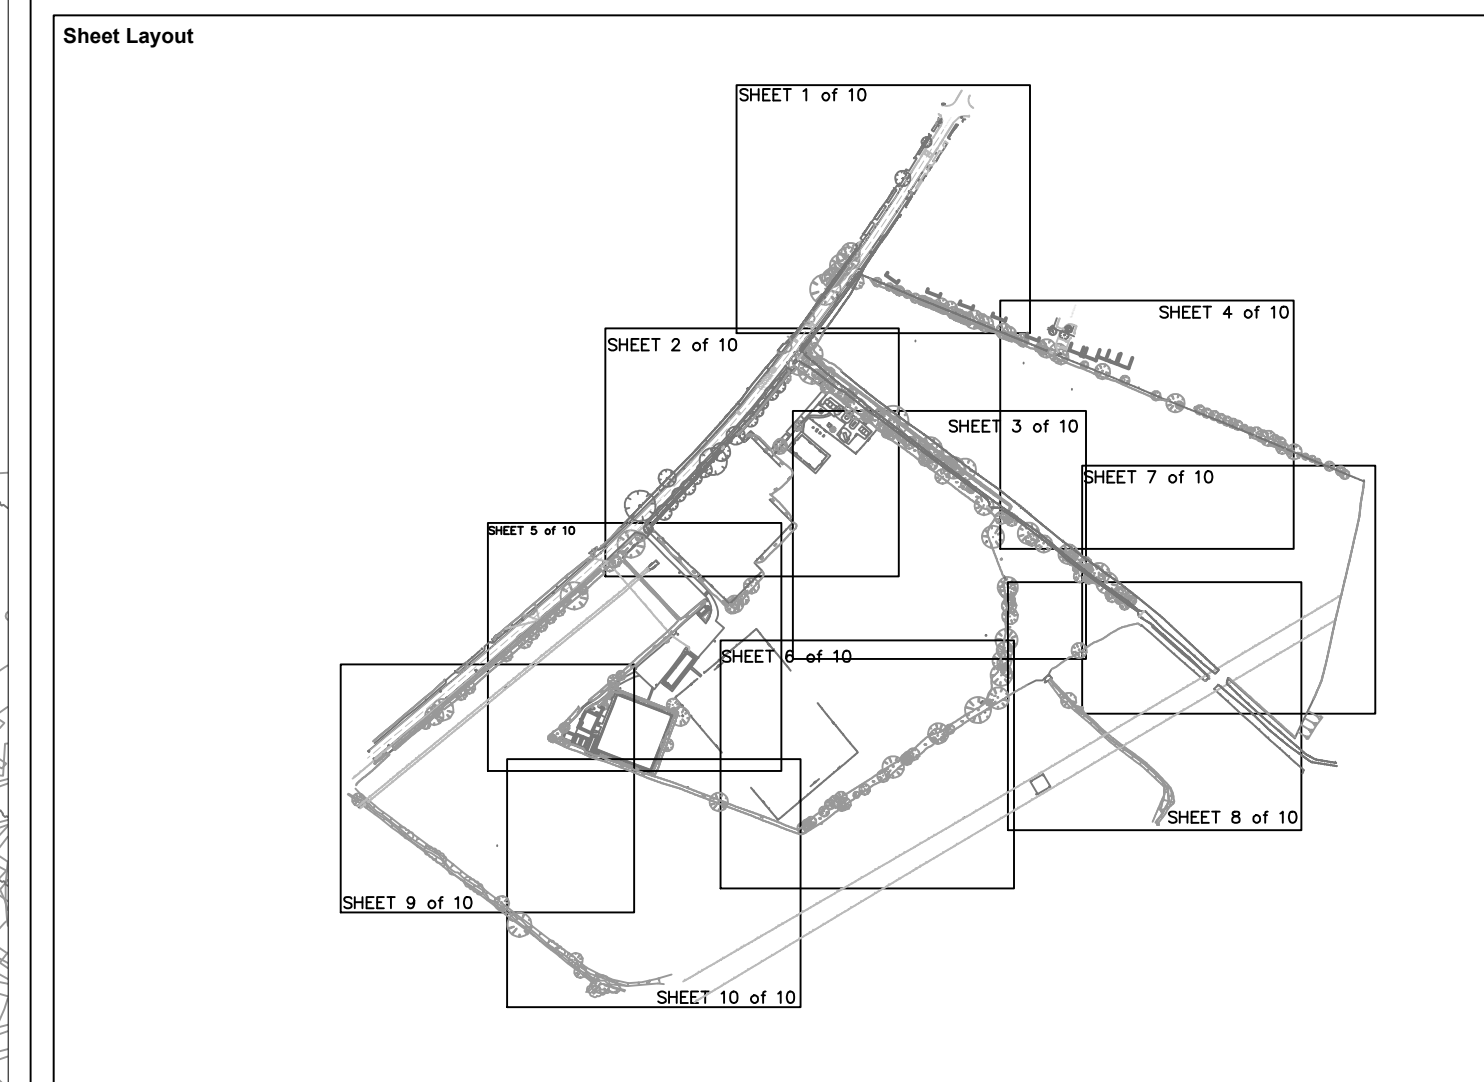

**Legend**

	Survey Control Station		Tree with elevation, height in metres and spread to scale
	Spot Level N.B. Spot levels at road edge relate to channel line		Gate
	Major Contour 1m Interval		Top of bank
	Minor Contour 0.5m Interval		Bottom of bank
	Overhead Telecoms		Tree Canopy
	Overhead Electric		Foliage/Hedge edge

**Abbreviations**

PP	Post and Panel Fenceline	ER	Earth Rod	EPO	Telegraph Pole
PR	Post and Rail Fenceline	MW	Monitoring Well	EPC	Electric Pole
PV	Post and Wire Fenceline	CR	Cable River	RS	Road Sign
SM	Post and Steel Mesh Fenceline	EPO	Electric Pole	BO - C	Boiler - Concrete
met	Height in Metres	CM	Gas Meter	BO - S	Boiler - Steel
IC	Inspection Cover	GV	Gas Valve	BO - W	Boiler - Wooden
SM	Street Light	GM	Gas Meter	LB	Liter Bin
CL	Cover Level	GR	Gas Riser	PI	Pillar
IL	Invert Level	GR	Gas Riser	RS	Road Sign
G	Gully	AV	Air Valve	TS	Tree Stump
DP	Down Pipe	WEST	Stop Tap	TCSB	Telephone Call Box
KWP	Rain Water Pipe	WSV	Shock Valve	FP	Flag Pole
FWP	Foul Waste Pipe	WM	Water Meter	TP	Traffic Paving
V	Vent Cover	WO	Wash Out	FP	Fuel Pump
RE	Road Sign	LA	Ladder	TL	Traffic Light
VP	Vent Pipe	SL	Street Light	LA	Ladder
FWS	Foul Water Sewage	PJM	Pipeline Marker	FB	Flower Bed
SWS	Surface Water Sewage	CAB	Street Cabinet	DK	Dropped Kerb

Prepared for: **Land Improvement**  
 10 Lower Goswender Place  
 London  
 ESW1W 6EN

Surveyed by: **C. Whitley, R. Baker**  
 Date: 14th - 22nd August 2014

Drawing Reference	Rev	Date	Description	Prepared By	Drawn By	Checked By	Approved By
1667_200_3	0	20/08/14	First issue				

This drawing is the copyright of LandScope Engineering Ltd and may not be reproduced or amended except by written permission. No liability will be accepted for amendments made by other persons.