

LandScope Engineering Ltd
The Chart House
Pickerscott
Church Stratton
Shropshire
SY6 6NT
Tel: 01694 731930
Fax: 01694 751343
email: enquiries@land-scope.com


Topographical Survey

Land surrounding Cuffley Football Club

Sheet 2 of 10
August 2014

Scale
1:200


Horizontal Datum: Supplied by client
Vertical Datum: Supplied by client
Units: Metres

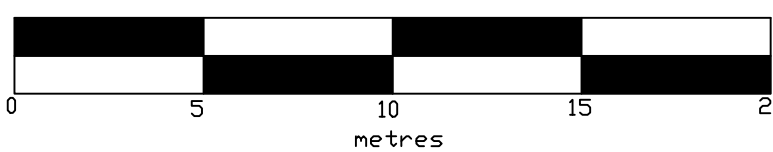

Survey Notes

- 1) This drawing contains elements from drawing S-08-431-01 as supplied by client.
- 2) The survey control is based on the following stations within the above drawing
S2 ES30158-248 N202117753 Level 62.74
S3 ES30247-144 N202176-436

Sheet Layout

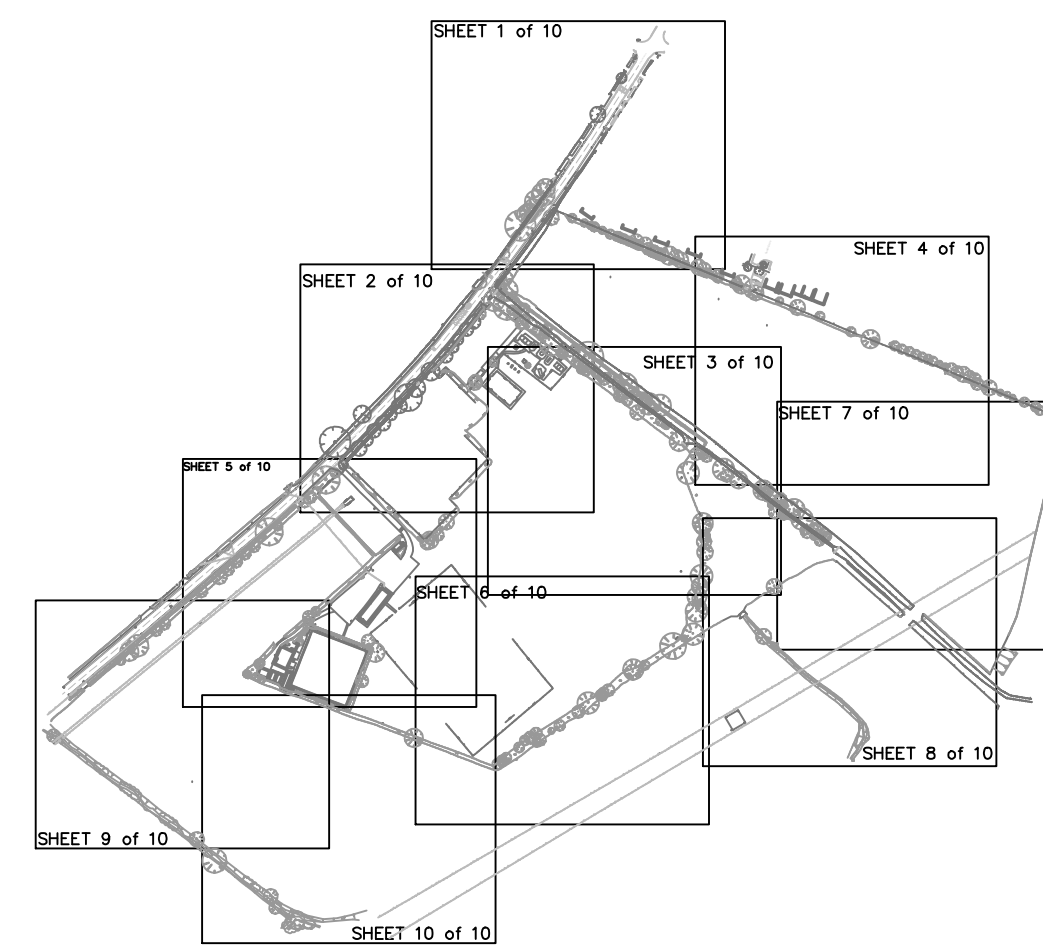

Legend

	Survey Control Station		Tree with elevation, height in metres and spread to scale
	Spot Level		Gate
	N.B. Spot levels at road edge relate to channel line		Top of bank
	Major Contour 1m Interval		Bottom of bank
	Minor Contour 0.5m Interval		Tree Canopy
	Overhead Telecoms		Foliage/Hedge edge
	Overhead Electric		

Abbreviations

PP	Post and Panel Fenceline	ER	Earth Rod	TPO	Telegraph Pole
PR	Post and Rail Fenceline	MW	Monitoring Well	EPO	Electric Pole
PNV	Post and Wire Fenceline	CS	Cable Rider	RS	Road Sign
SM	Post and Steel Mesh Fenceline	EPO	Electric Pole	BO - C	Boiler - Concrete
mt	Height in Metres	GBV	Gas Valve	BO - S	Boiler - Steel
IC	Inspection Cover	GM	Gas Meter	BO - W	Boiler - Wooden
CL	Cover Level	GR	Gas Risar	LS	Liter Sign
IL	Invert Level	AV	Air Valve	PI	Pillar
G	Gully	ST	Stop Tap	RS	Road Sign
DP	Down Pipe	WSV	Wash Valve	TS	Tree Slump
RWP	Rain Water Pipe	WM	Water Meter	TGB	Telephone Call Box
FP	Foul Water Pipe	WO	Wash Out	FP	Flag Pole
VC	Vent Cover	SL	Street Light	TP	Traffic Planning
RE	Rodding Eye	PLM	Pipeline Marker	TL	Traffic Induction Loop
VP	Vent Pipe	CAB	Street Cabinet	LA	Ladder
FWS	Foul Water Sewage			FB	Flower Bed
SWG	Surface Water Sewage			DK	Dropped Kerb

Prepared for: Landis Improvement
10 Lower Grosvenor Place
London
SW1W 0EN

Surveyed by: C. Whiteley, R. Baker
Date: 14th - 22nd August 2014

Drawing Reference	Rev	Date	Description	Filename	Drawn By	Checked By	Approved By
1667-200-2	0	20/08/14	First issue	1667_0	CW/RSB	MB	MB

This drawing is the copyright of LandScope Engineering Ltd and may not be reproduced or amended except by written permission. No liability will be accepted for amendments made by other persons