

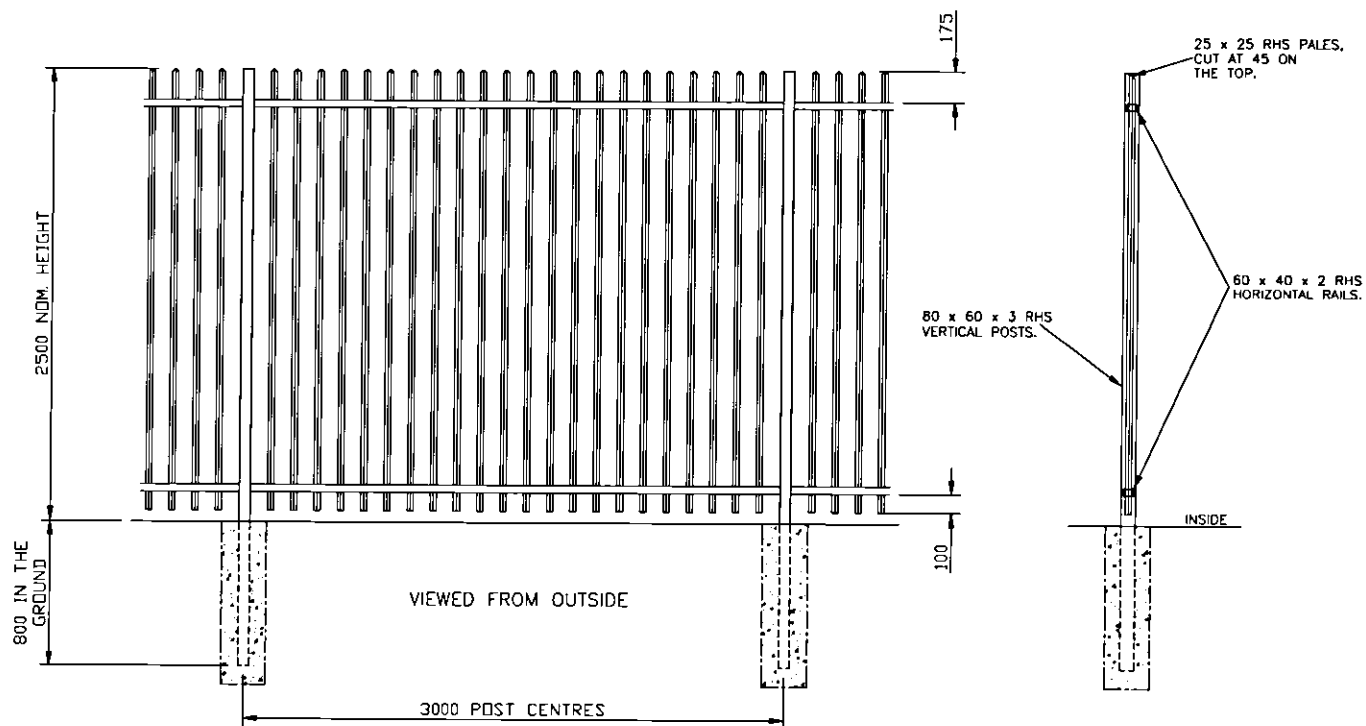


TYPICAL PALLISADE FENCE ELEVATION

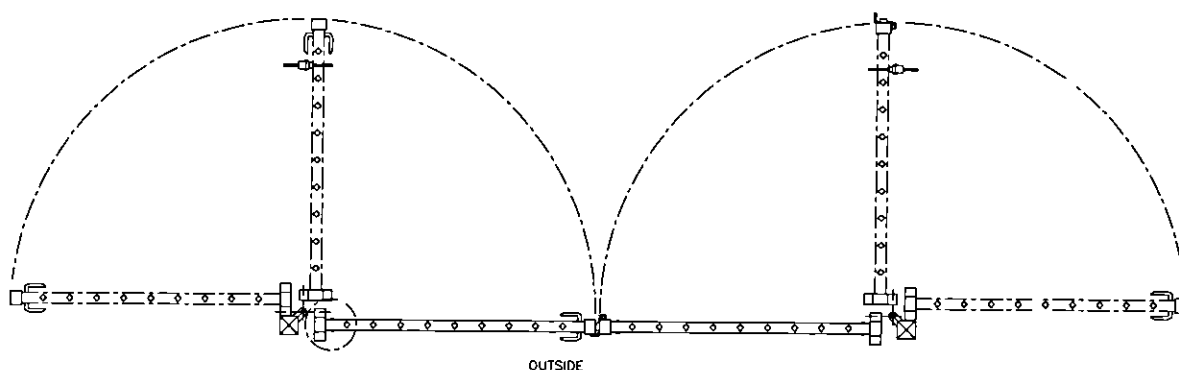


TYPICAL ACCESS GATE ELEVATION

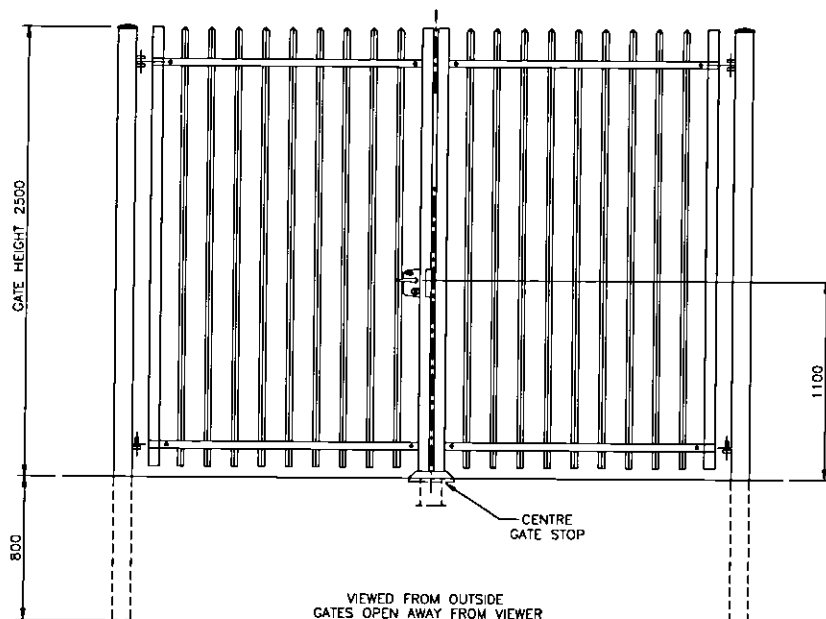

PLANNING DEPARTMENT  
OFFICE COPY

30 APR 2010

2010/0782

 

NO	REV	DESCRIPTION	NO	REV	DESCRIPTION

A&M and Morrison  
85 Southwark Street  
London SE1 0JK  
Telephone 020 7921 0100  
Facsimile 020 7921 0101  
Email info@a&mandmorrison.co.uk  
A&M JOB NO: 568

BROADWATER RD WEST, WELWYN GARDEN CITY  
SECURITY FENCE  
SECURITY FENCE APPLICATION  
568\_07\_01\_004  
SCALE 1:20 @A1 1:40 @A3

