
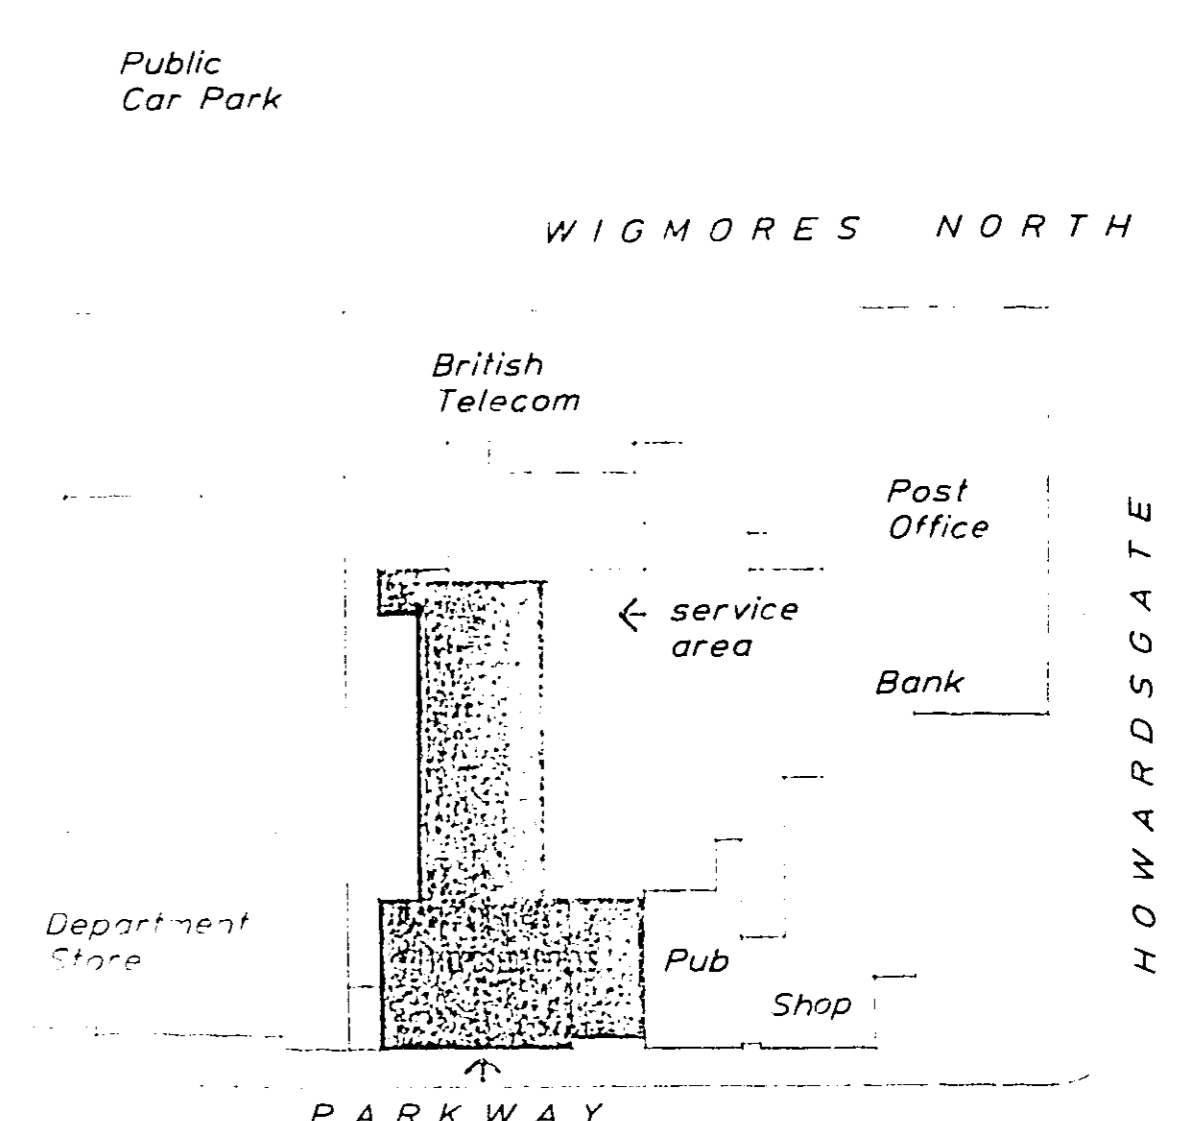


**PLANNING FILES CHARTER HOUSE, PARKWAY, W.G.C. C6/984/88 2/2**

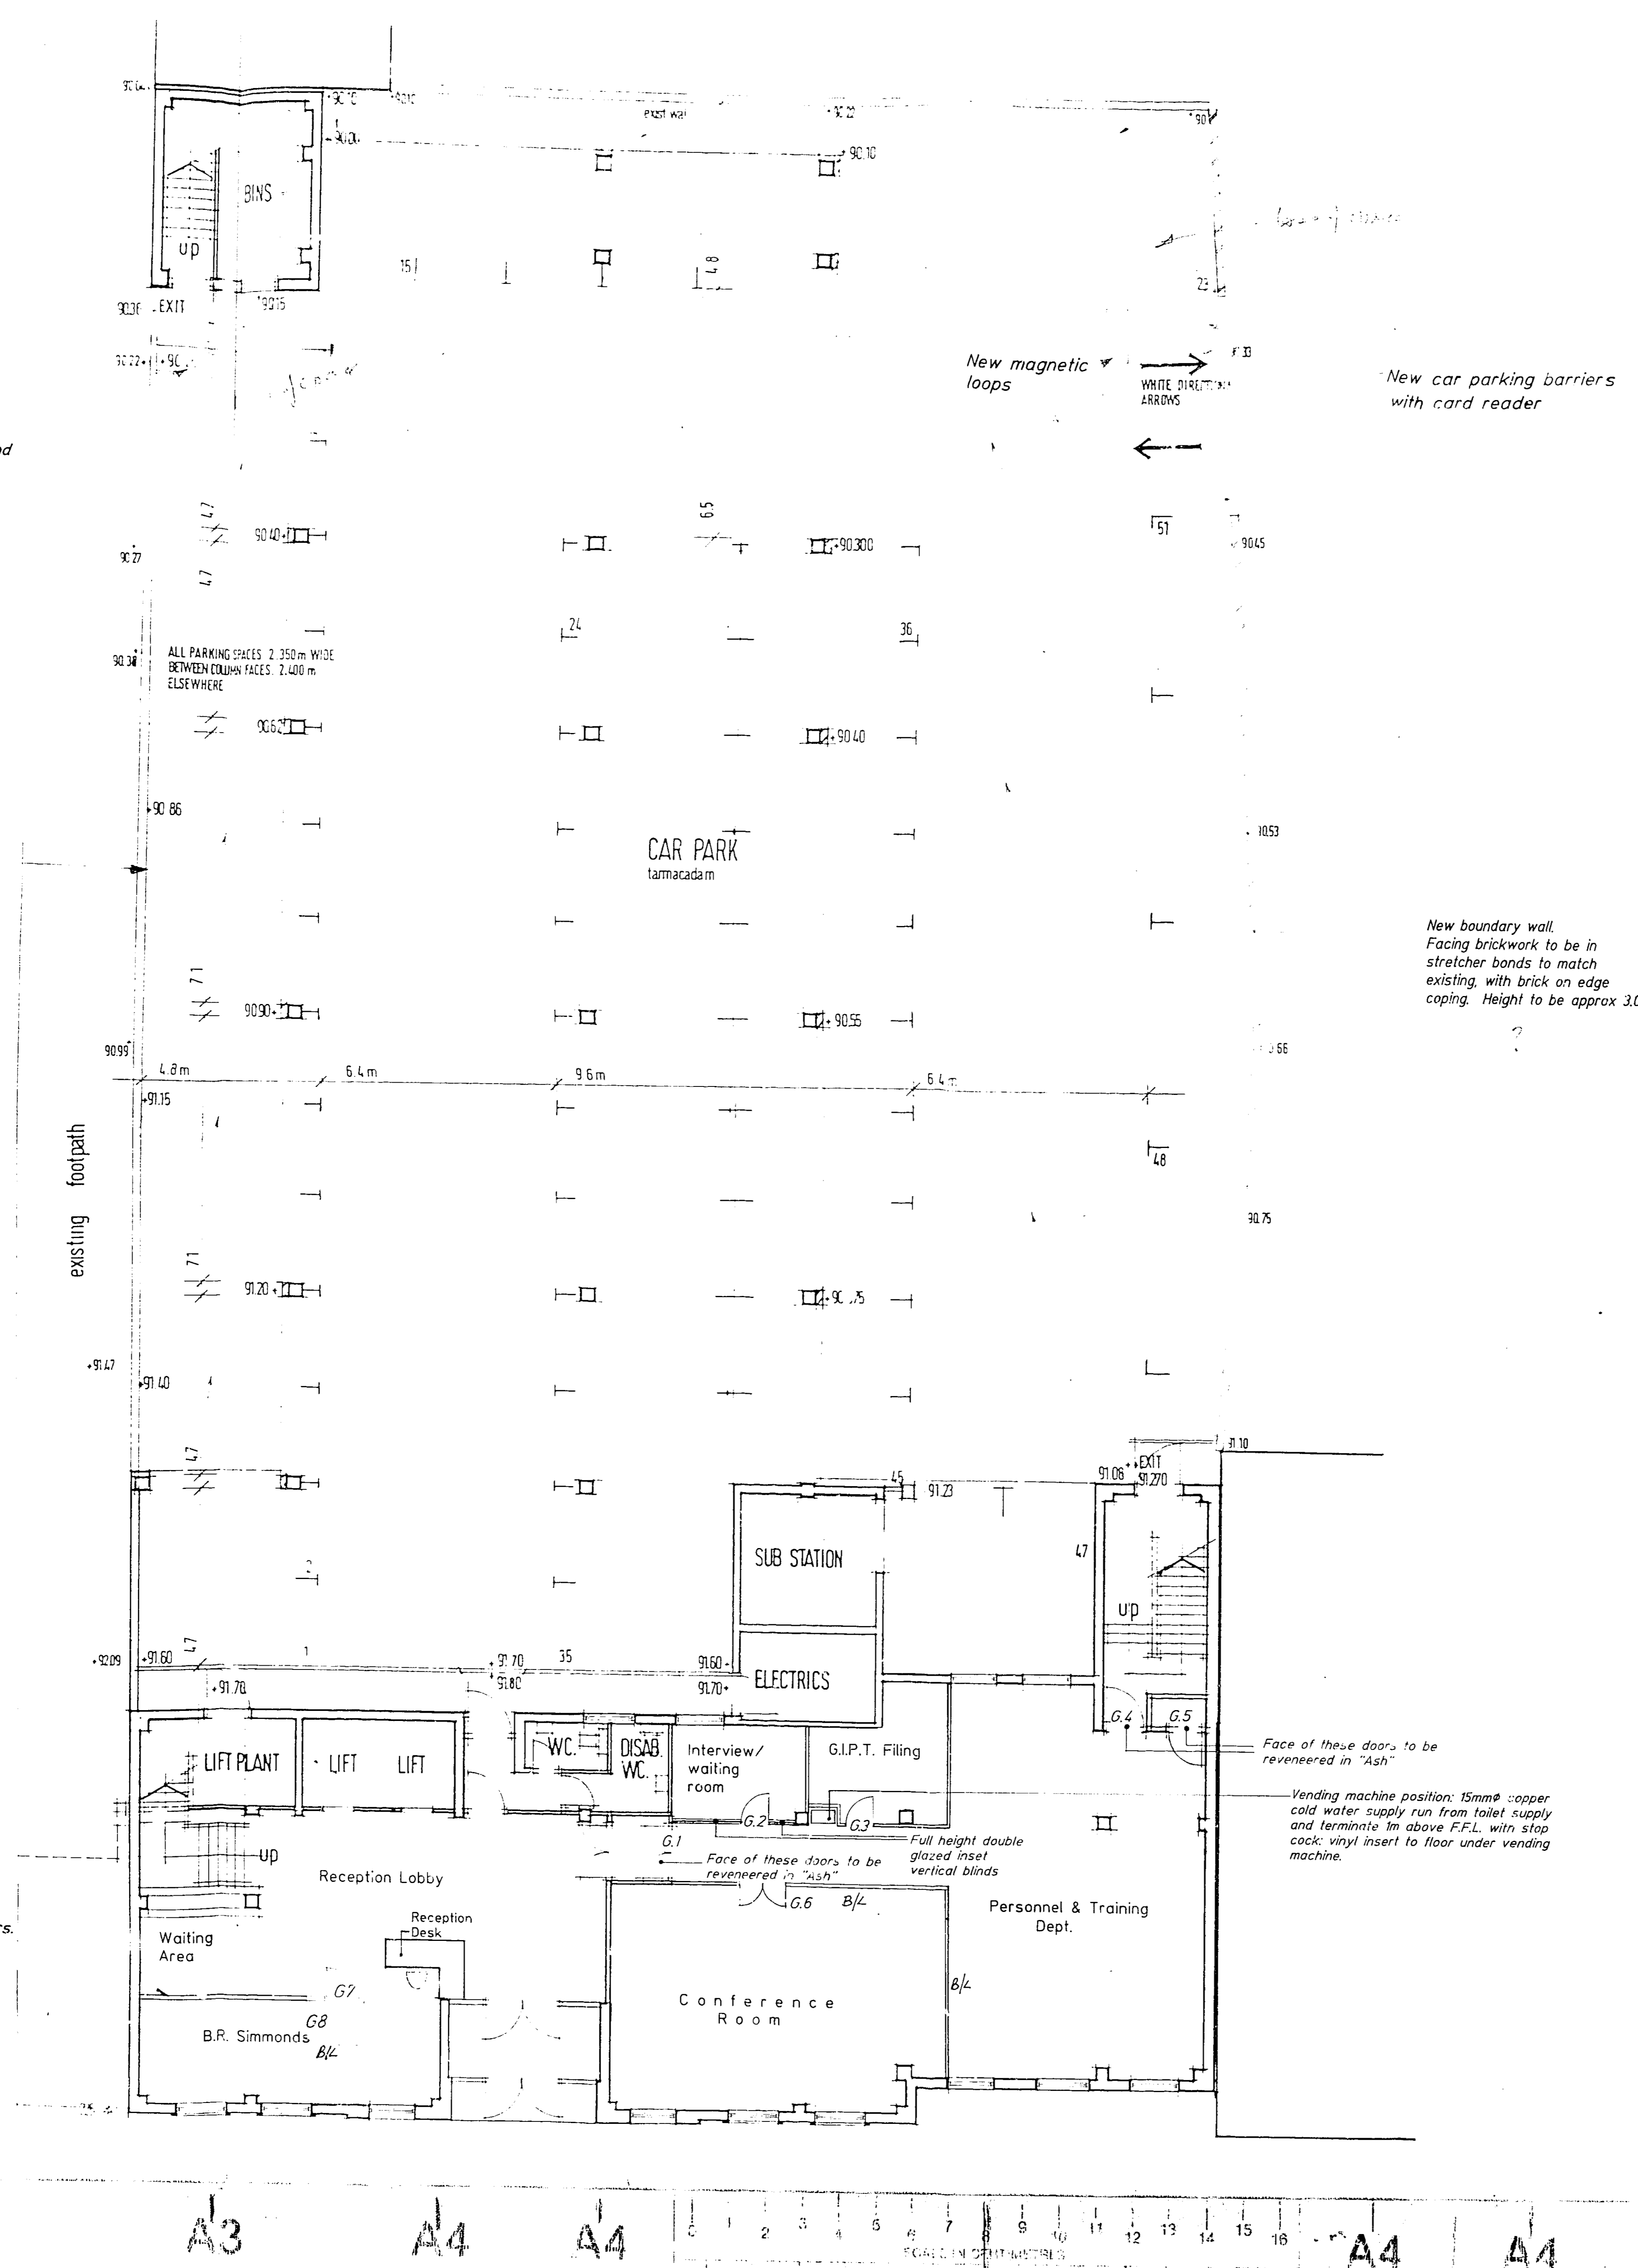

**BLOCK PLAN**

For General Notes See Drawing N° 1012-6022-1605B

- F 10-10-88 Dumb waiter enclosure removed - Brick boundary wall to south elevation Added.
- E 9-9-88 Car parking barriers added
- D 6-9-88 Specification notes added
- C 19-8-88 Reception area revised
- B 18-7-88 Reception room omitted B.R. Simmonds and G.I.P.T. store added
- A 17-6-88 PARTITIONING notes Added

**COPY SUPERSEDED**

**PRUDENTIAL BUILDING SURVEYORS**  
 Prudential Portfolio Managers Ltd.  
 142, HOLBORN BARS, LONDON EC1N 2NH  
 CHIEF BUILDING SURVEYOR: D.G. CATTFRICS

Project Surveyor: G. L. Goodwin A.R.I.C.S.  
 Telephone: 01-936-8786  
 Project: Charter House  
Parkway  
Nelwyn Garden City  
U.K.G.I.D. Relocation  
 Scale: Ground Floor Plan as Proposed  
U.K.G.I.D.

Scale: 1:100  
 Date: 1986  
 Drawing No: **101260221604 F**

A1 A2 A3 A4 A4 1 2 3 4 5 6 7 8 9 10 11 12 13 14 15 16 A4 A4 A3 A2 A1

