


ROOF PLAN AS EXISTING
1:100




FRONT ELEVATION AS EXISTING




REAR ELEVATION AS EXISTING

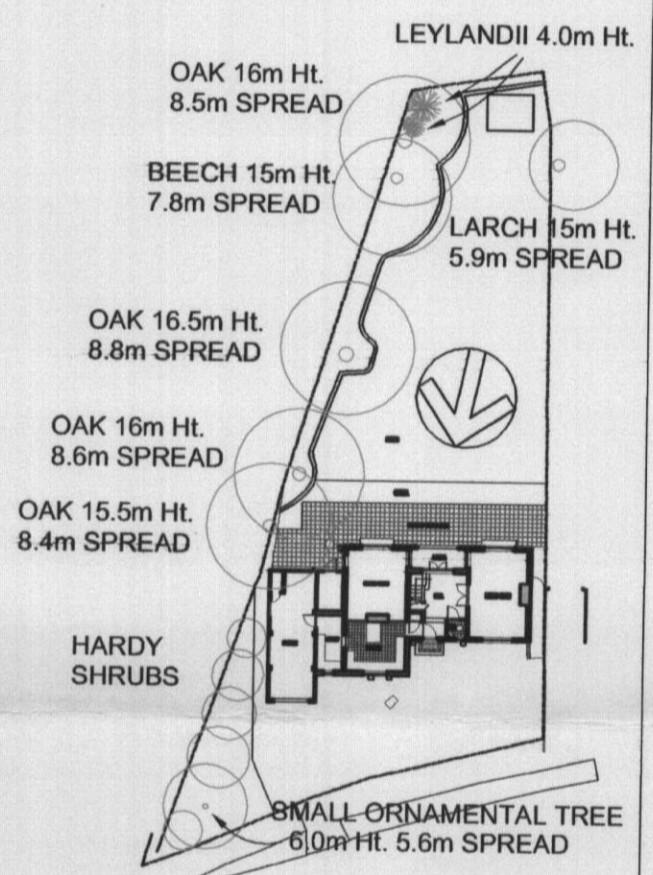


SITE PLAN 1:500

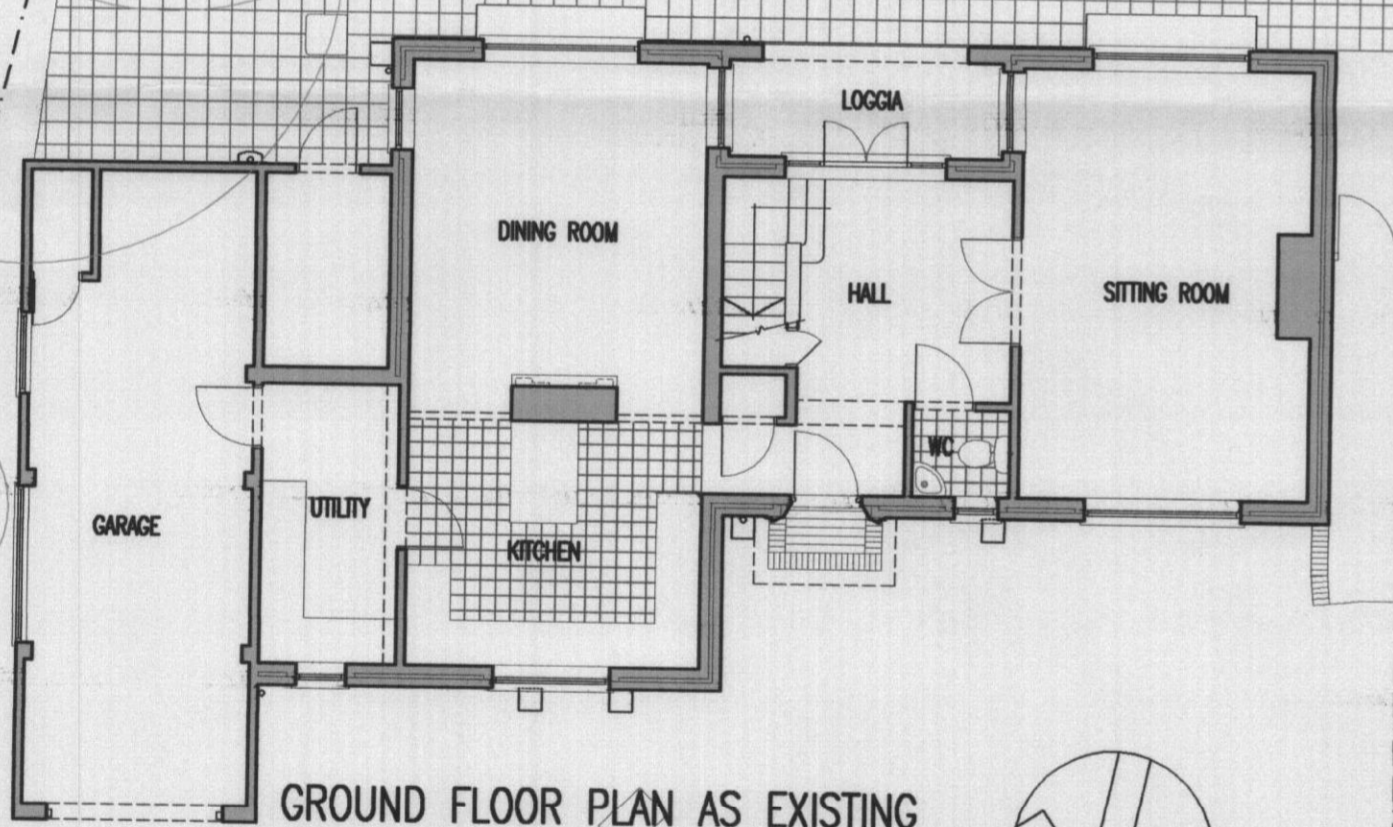


GROUND FLOOR PLAN AS EXISTING

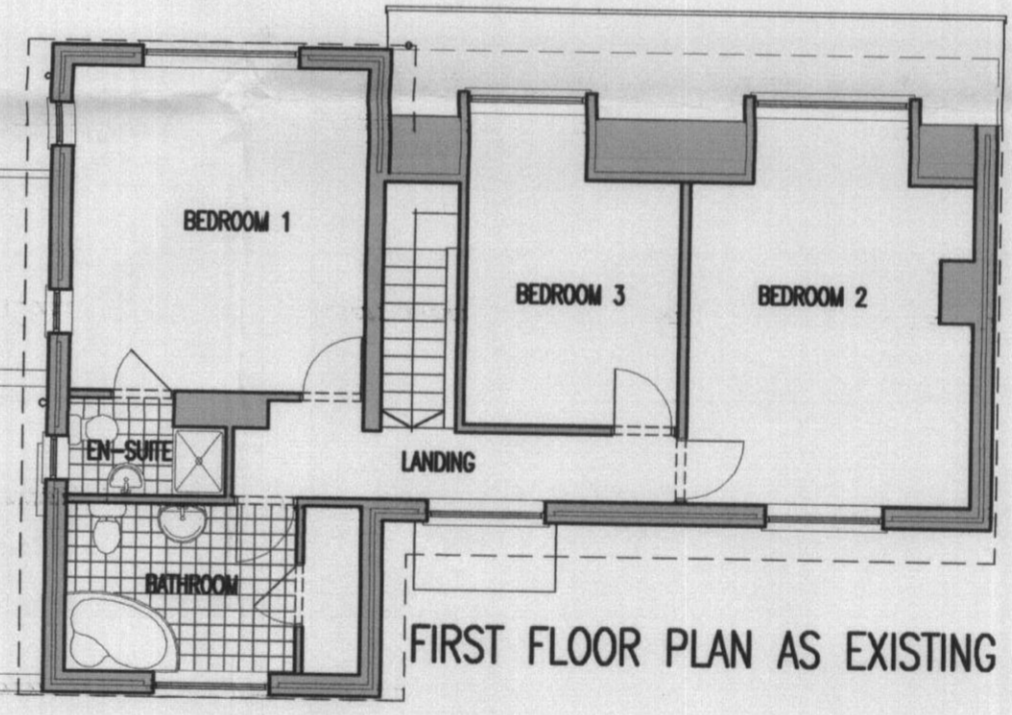


FIRST FLOOR PLAN AS EXISTING

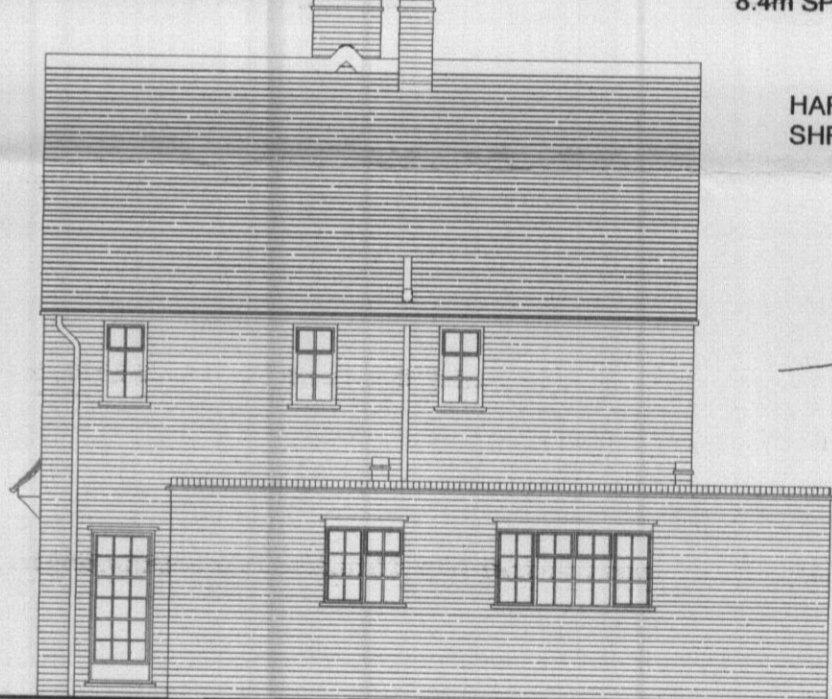


SIDE ELEVATION AS EXISTING (EAST)

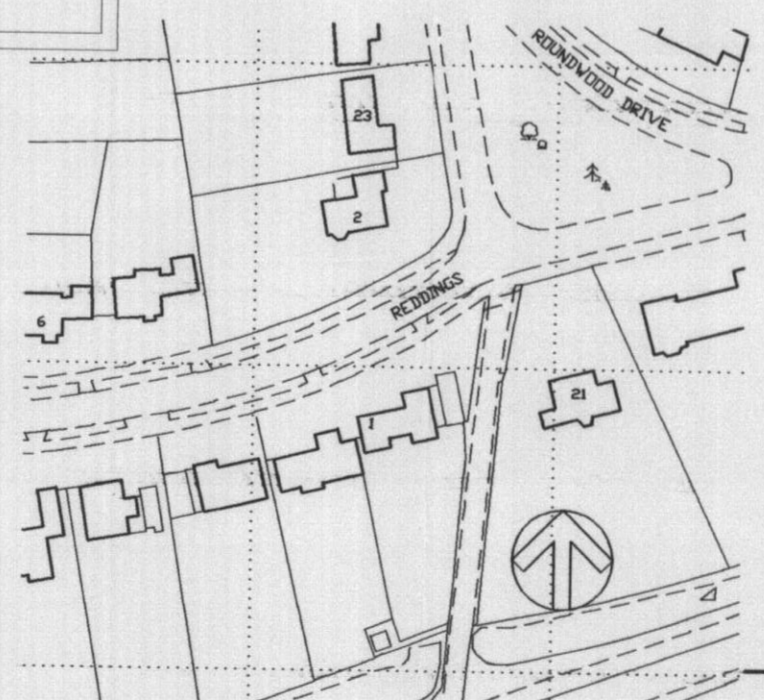

LOCATION PLAN 1:1250

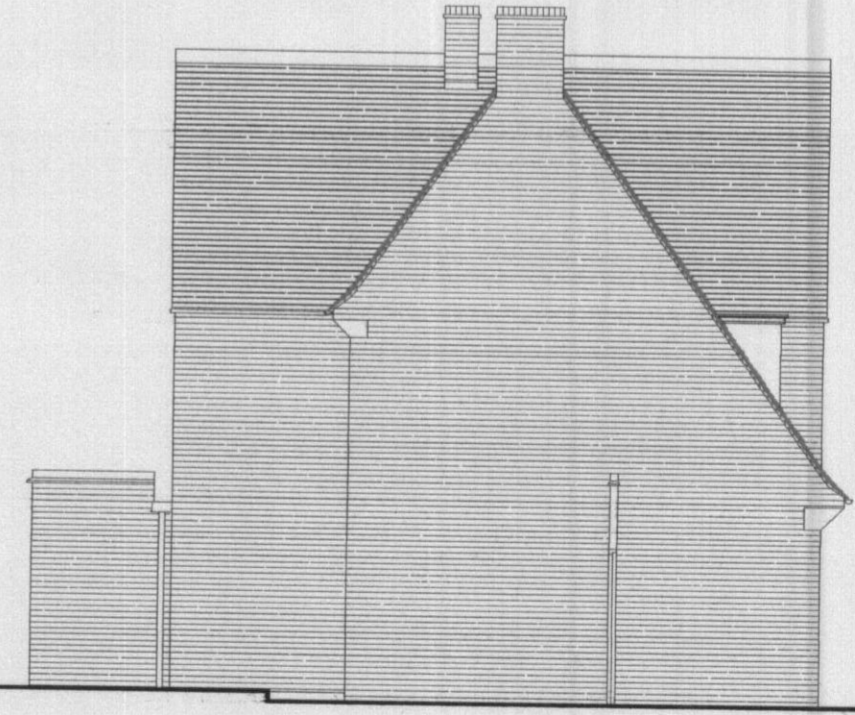

SIDE ELEVATION AS EXISTING (WEST)

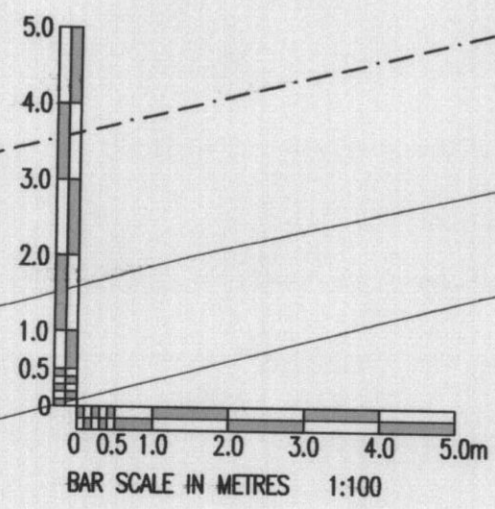

WELWYN HATFIELD
PLANNING
OFFICE COPY
12 FEB 2009
No: N01009/2009

REVISIONS	
TITLE	PLANS AND ELEVATIONS AS EXISTING
ADDRESS	1 REDDINGS WELWYN GARDEN CITY AL8 7LA
CLIENT	MR & MRS M TABRIZI
SCALE	1:50, 1:100, 1:500, 1:1250
DATE	09/02/2009
DRAWN	GLS
DRWG.No.	633.09.

GSA GORDON STEPHENS ASSOCIATES
Tagley Farm Cottage Finchingfield Road STAMBOURNE
Essex CO9 4NG Tel: 01440 788149 Fax: 01440 788055