


H.M. LAND REGISTRY		TITLE NUMBER	
		HD 144536	
ORDNANCE SURVEY PLAN REFERENCE	TL 2213	SECTION A	Scale 1:1250
COUNTY HERTFORDSHIRE	DISTRICT WELWYN HATFIELD	© Crown copyright 1975	

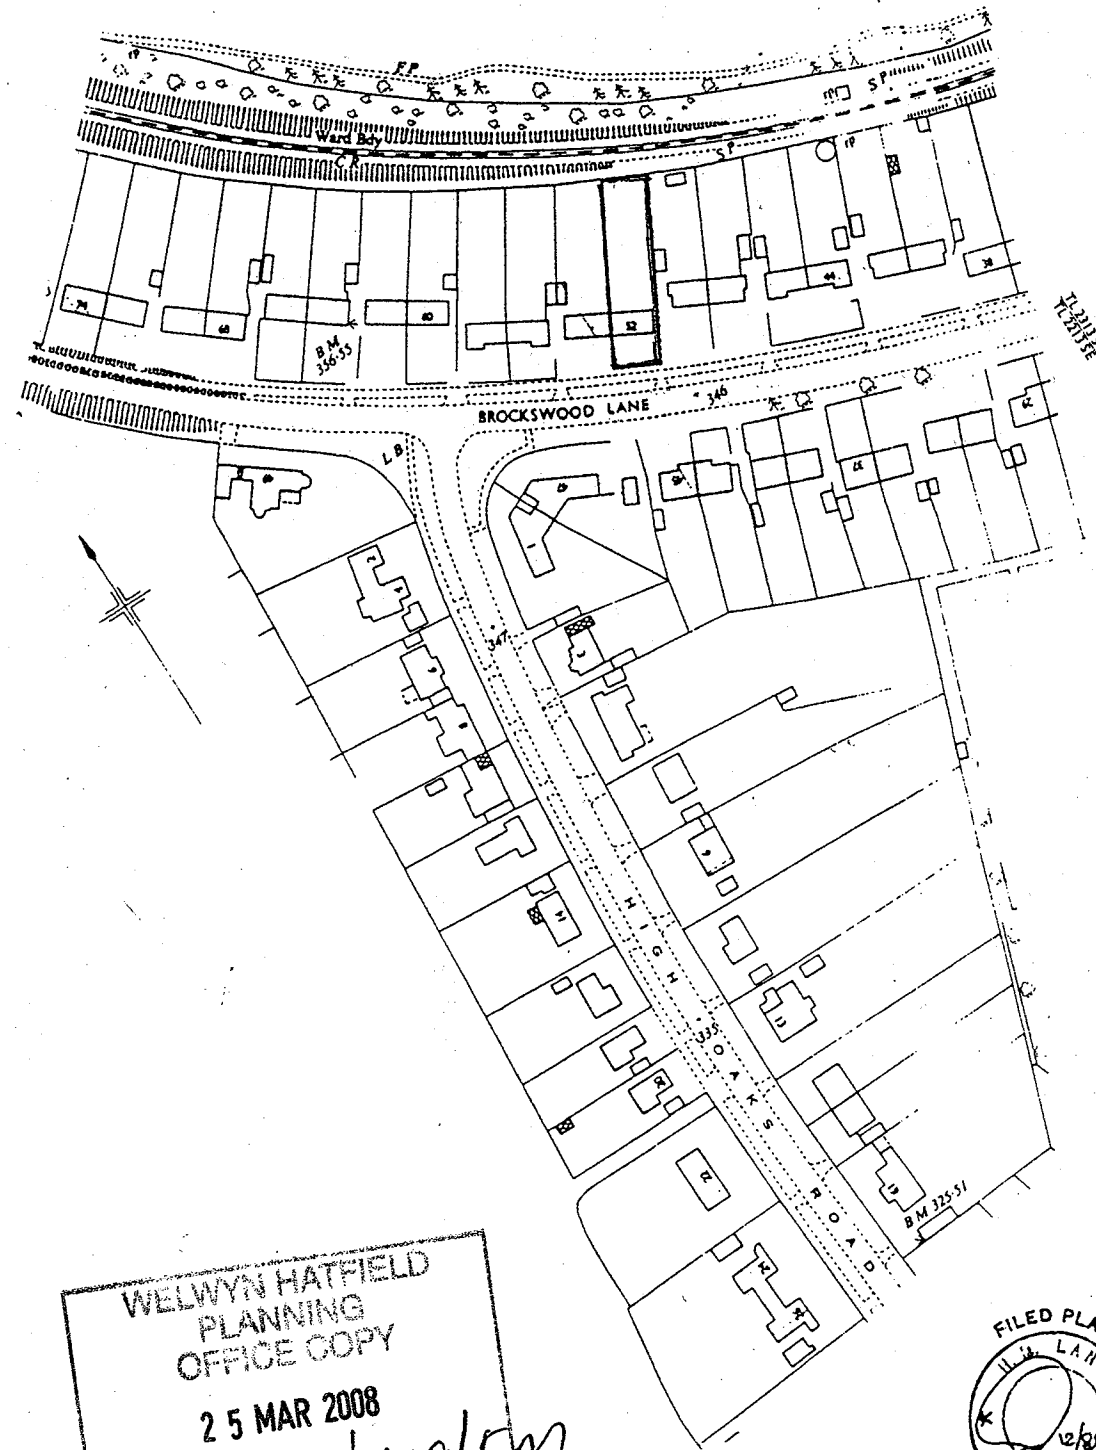

WELWYN HATFIELD
PLANNING
OFFICE COPY
25 MAR 2008
No: W6/2008/619/EM



This title plan shows the general position of the boundaries: it does not show the exact line of the boundaries. Measurements scaled from this plan may not match measurements between the same points on the ground. For more information see Land Registry Explanatory Leaflet 24.
 This office copy shows the state of the title plan on 21 May 2003 at 10:05:27. It may be subject to distortions in scale.
 Under s.113 of the Land Registration Act 1925, this copy is admissible in evidence to the same extent as the original.
 Issued on 21 May 2003.
 © Crown copyright. Produced by HMLR. Further reproduction in whole or part is prohibited without the prior written permission of Ordnance Survey. Licence Number GD272728.
 This title is dealt with by the Stevenage District Land Registry.

