


Two & sgl. storey rear extension

48 Brockswold Lane
Welwyn Garden City

Scales: 1:50

Date: April 2005

AMENDED JAN 2006 FOLLOWING PLANNING REFUSAL.
AMENDED MAY 2006: WINDOW TO BEDROOM REDUCED IN HEIGHT TO SUIT ROOF LINE
DOOR AND WINDOW TO UTILITY ROOM REPLACING WINDOW.

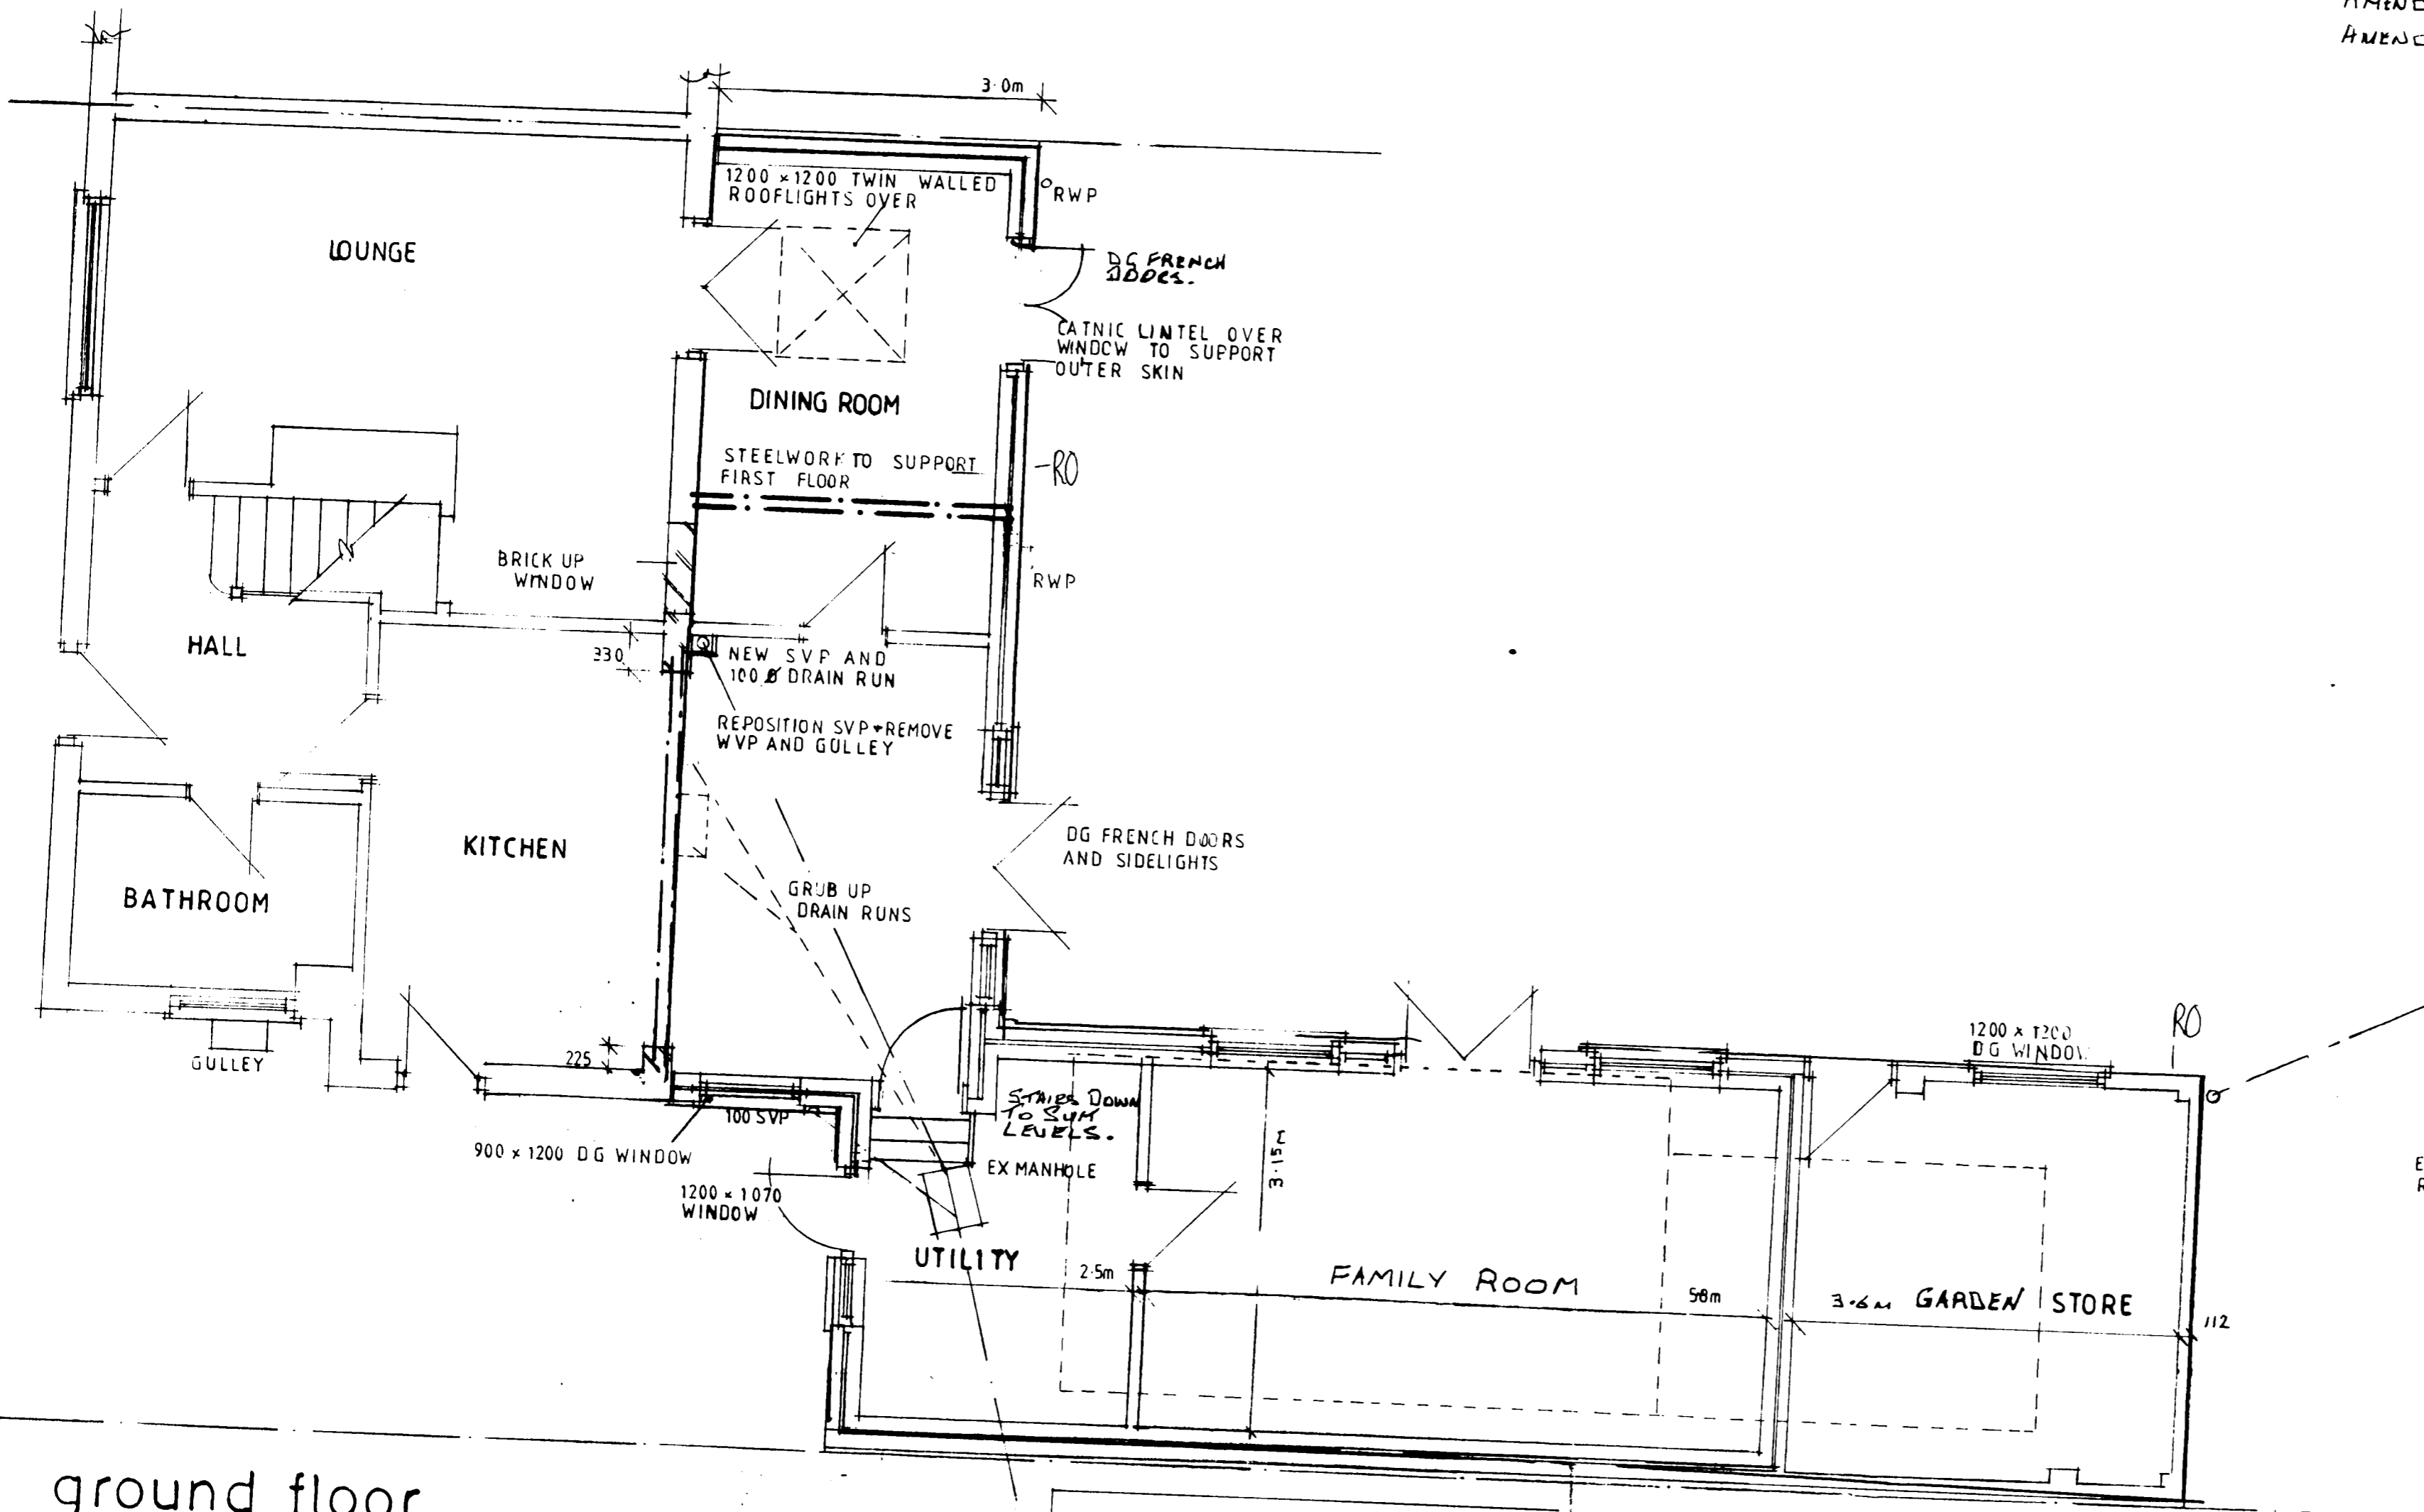

ground floor

ADJ. GARAGE

TO SOAKAWAY 4.5m FROM BUILDINGS

EX. GARAGE + GARDEN STORE TO BE REMOVED DOTTED

OFFICE COPY

PLANNING DEPARTMENT AMENDMENTS

-1 JUN 2006

No.: 06/0451-