

Two & sgl. storey rear extension

48 Brockwood Lane  
Welwyn Garden City

Scales: 1:50

Date: April 2005


AMENDED JAN 2006 FOLLOWING PLANNING REFUSAL.  
AMENDED MAY 2006: WINDOW TO BEDROOM REDUCED IN HEIGHT TO SUIT ROOF LINE DOOR AND WINDOW TO UTILITY ROOM REPLACING WINDOW.

OFFICE COPY

PLANNING DEPARTMENT  
AMENDMENTS

25 MAY 2006

No: 06/0451-

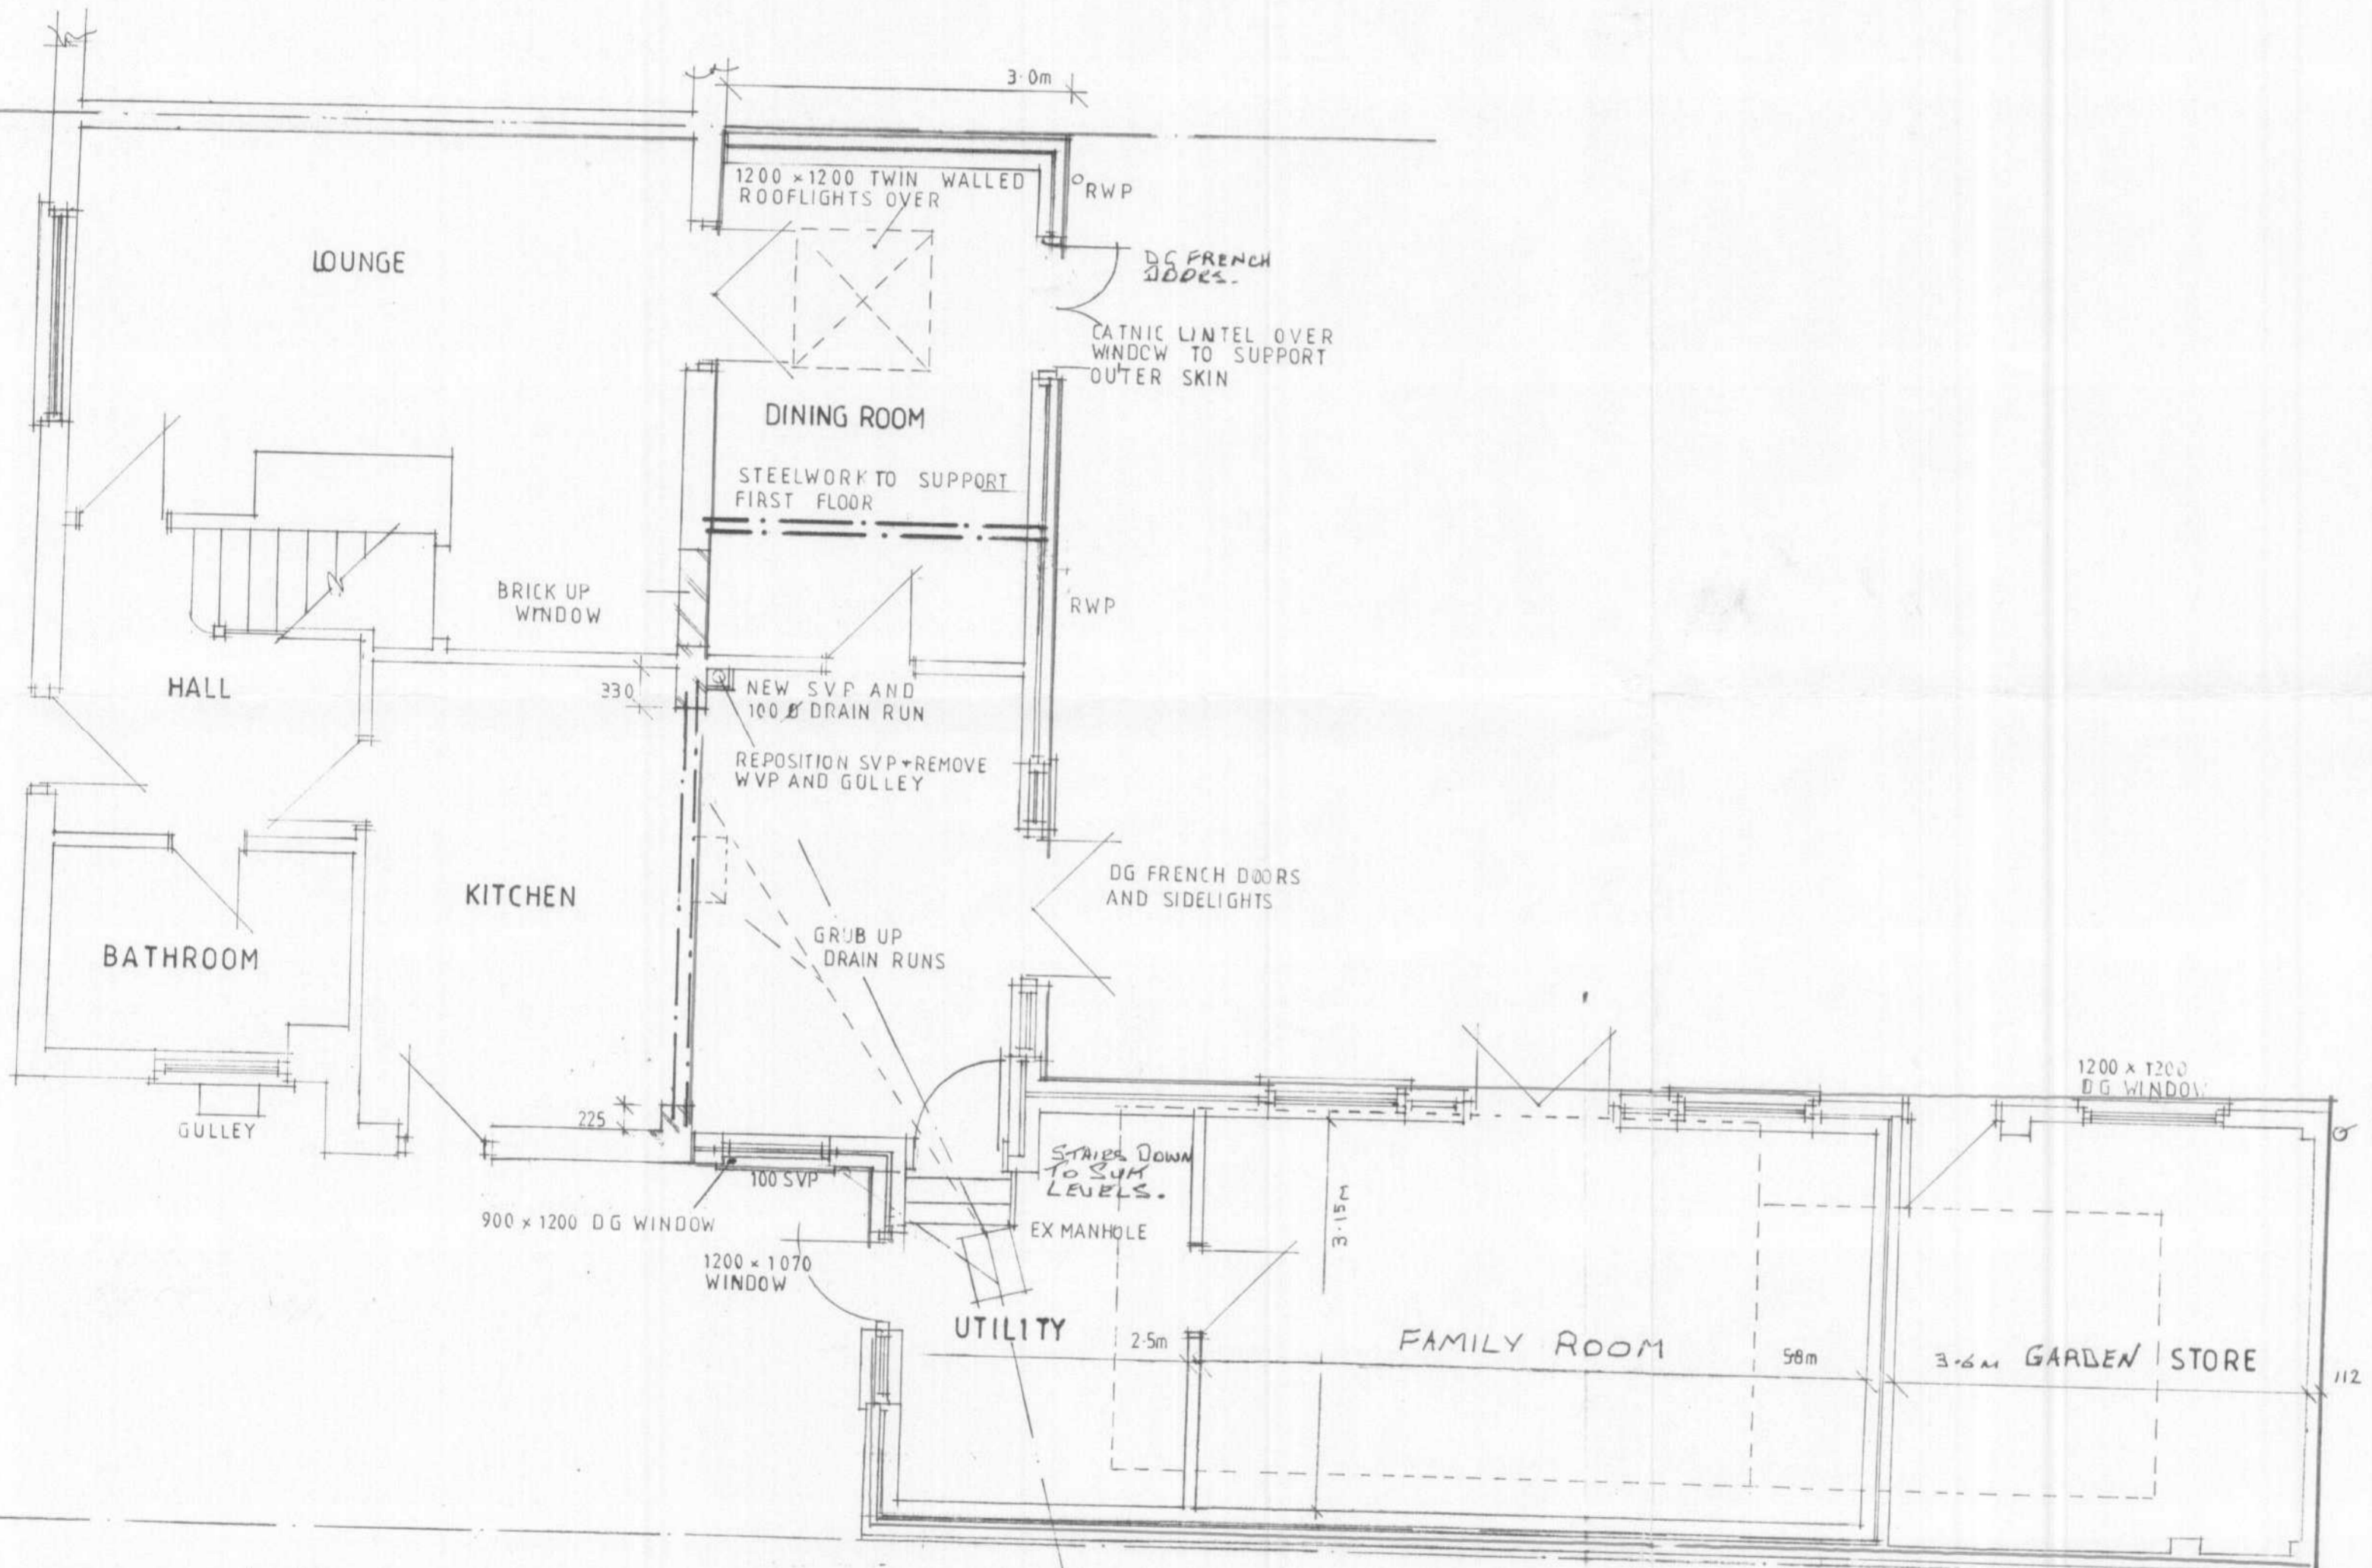

ground floor

ADJ. GARAGE

TO SOAKAWAY 4.5m FROM BUILDINGS

EX GARAGE + GARDEN STORE TO BE REMOVED DOTTED

WELWYN HATFIELD COUNCIL  
TOWN & COUNTRY PLANNING ACT 1990  
PLAN REFERRED TO IN  
**CONSENT / REFUSAL**  
DATED: -1 JUN 2006