


OFFICE COPY

WELWYN HATFIELD COUNCIL

- 2 AUG 1994

RECEIVED

6/542/94

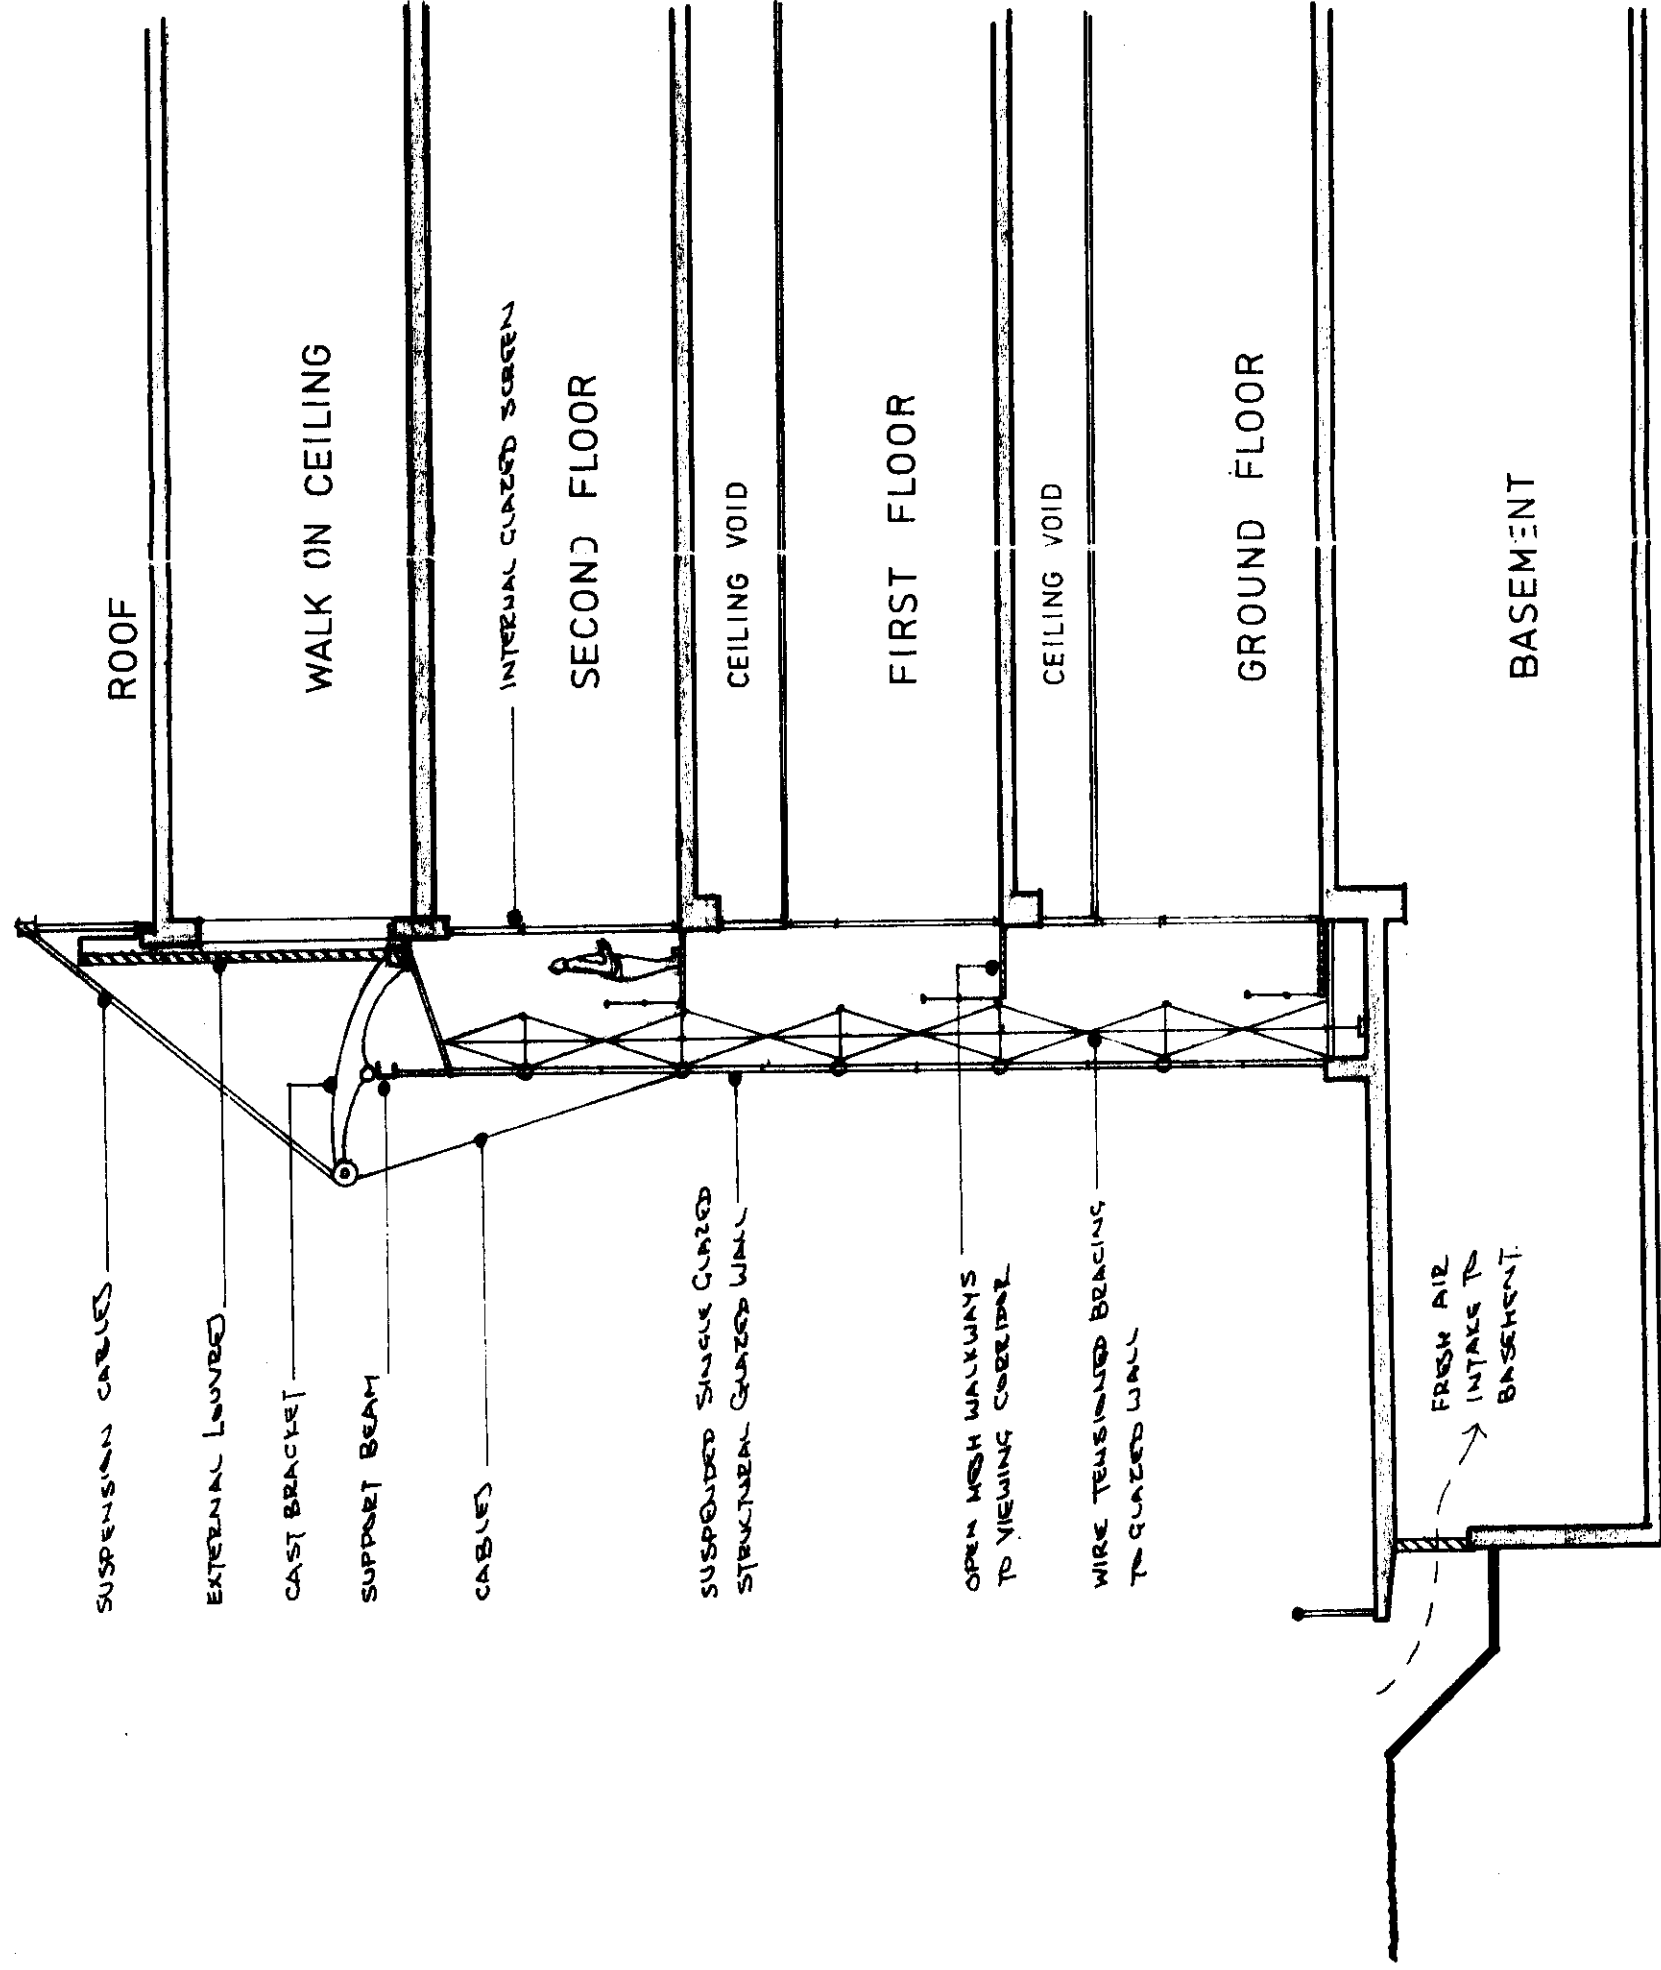

WELWYN HATFIELD COUNCIL  
 TOWN & COUNTRY PLANNING ACT 1990  
 PLAN REFERRED TO IN CONSENT/REFUSAL  
 DATE 24 NOV 1984

STRUCTURAL GLAZING/VIEWING CORRIDO  
 OUTLINE SECTION 1:100  
 DRG. NO. 00504-IDA-1313