



OFFICE COPY

WELWYN HATFIELD COUNCIL
RECEIVED - 2 AUG 1994
6/542/94

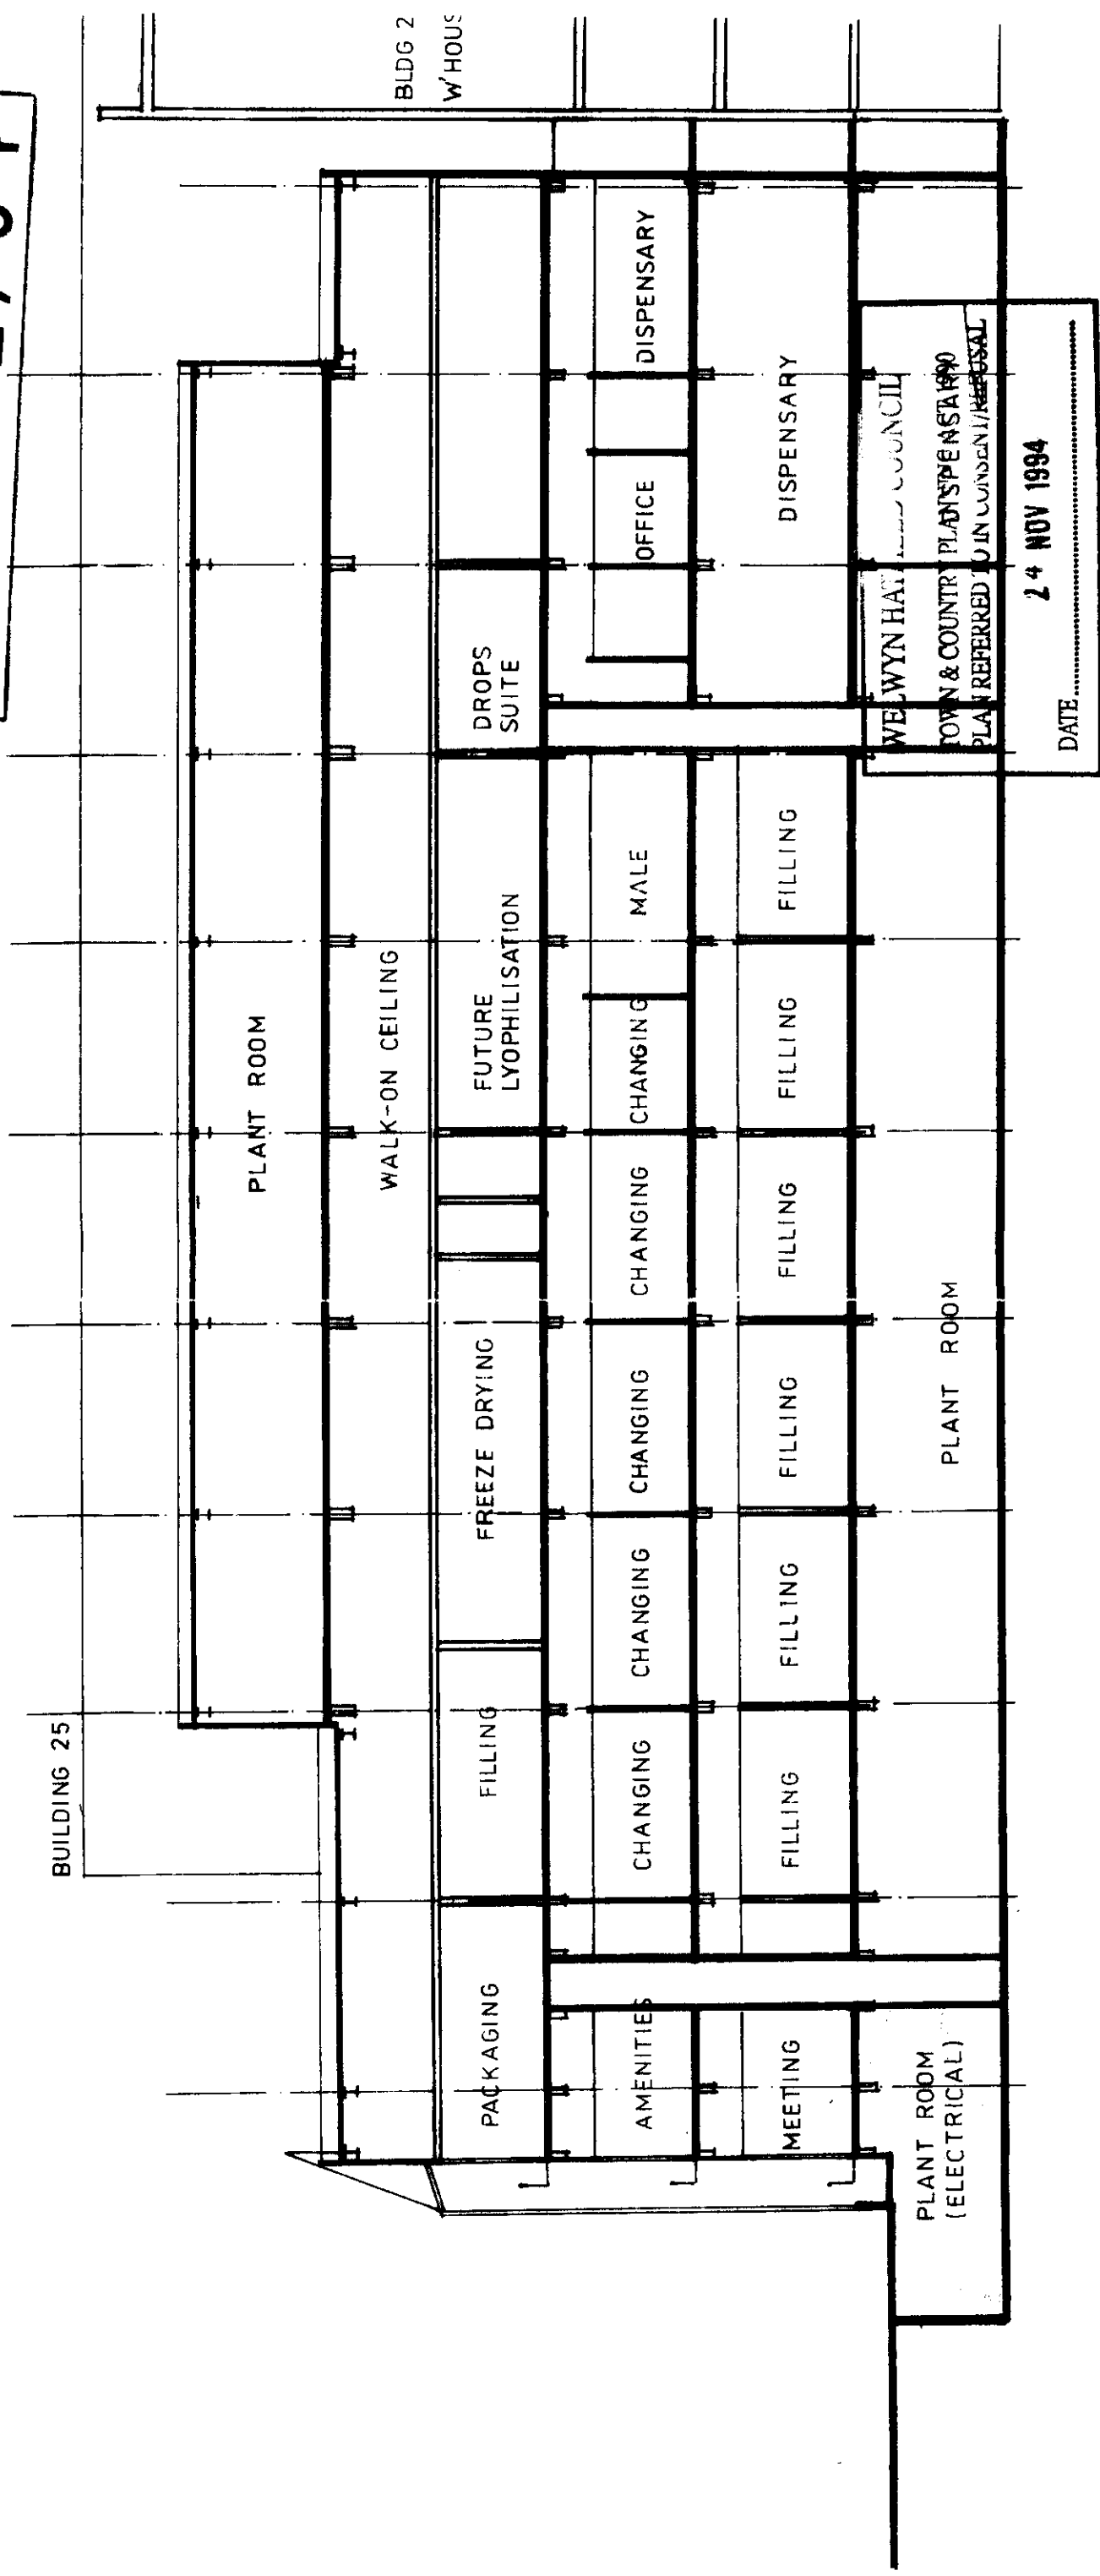

WELWYN HATFIELD COUNCIL
TOWN & COUNTRY PLANNING ACT 1990
PLAN REFERRED TO IN CONSENT/REVISIONAL
DATE 24 NOV 1994

Section B.B.

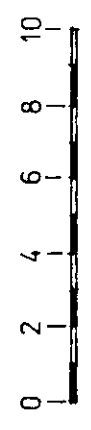

DRG. NO. 00504 - IDA - 1318