


OFFICE COPY

WELWYN

2 AUG 1994

6/542/94

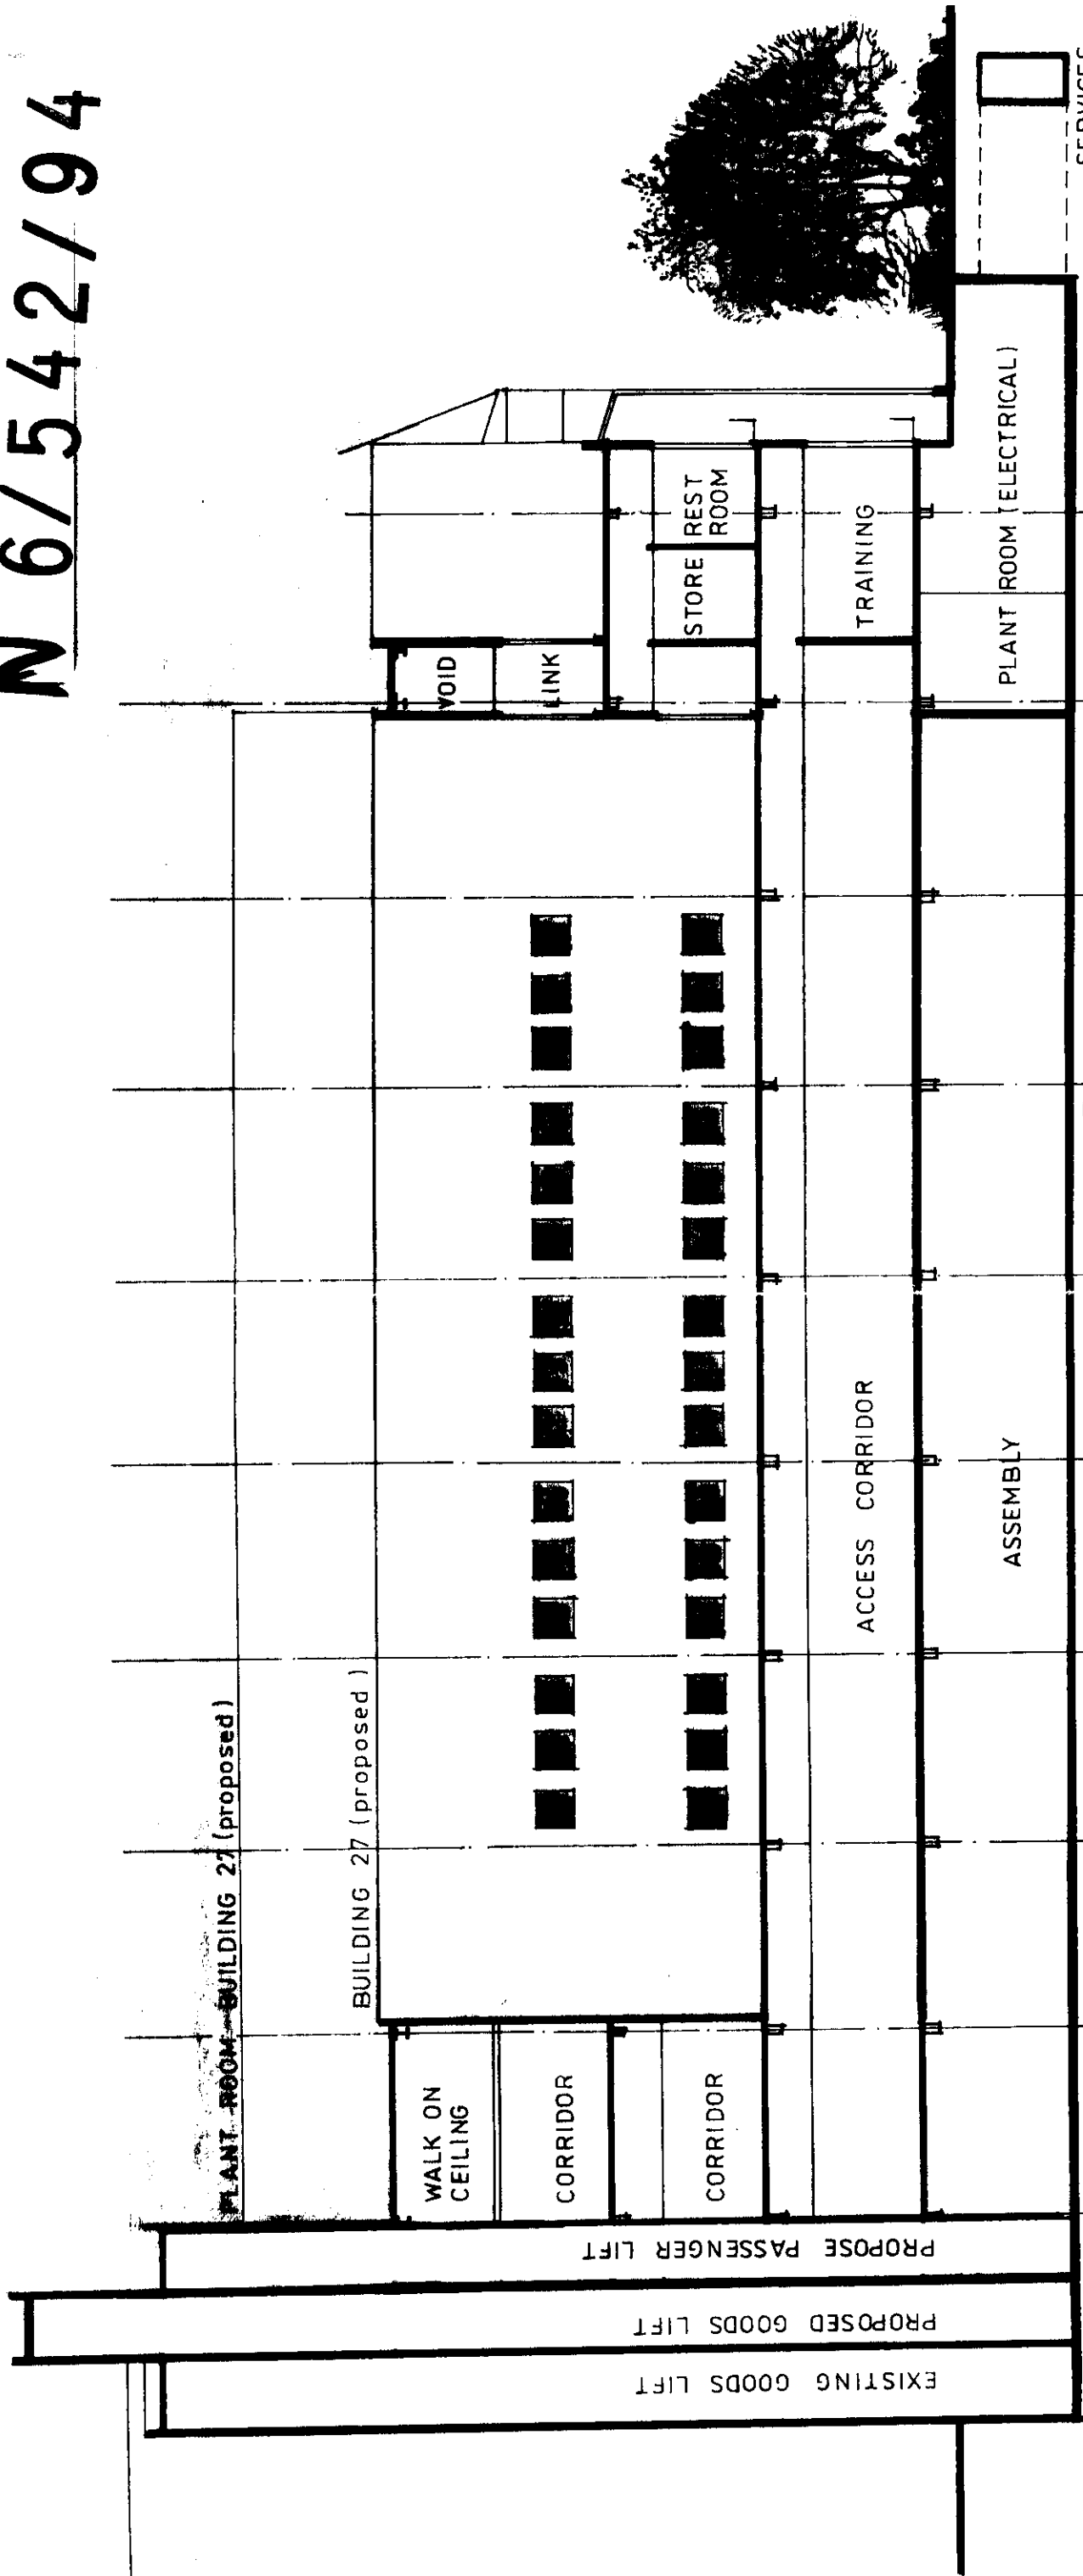

WELWYN HATFIELD COUNCIL
 TOWN & COUNTRY PLANNING ACT 1990
 PLAN REFERRED TO IN CONSENT/REFUSAL
 DATE 24 NOV 1994

SECTION E - E

