


**OFFICE COPY**


**WELWYN HATFIELD COUNCIL**

2 AUG 1994

**6/542/94**

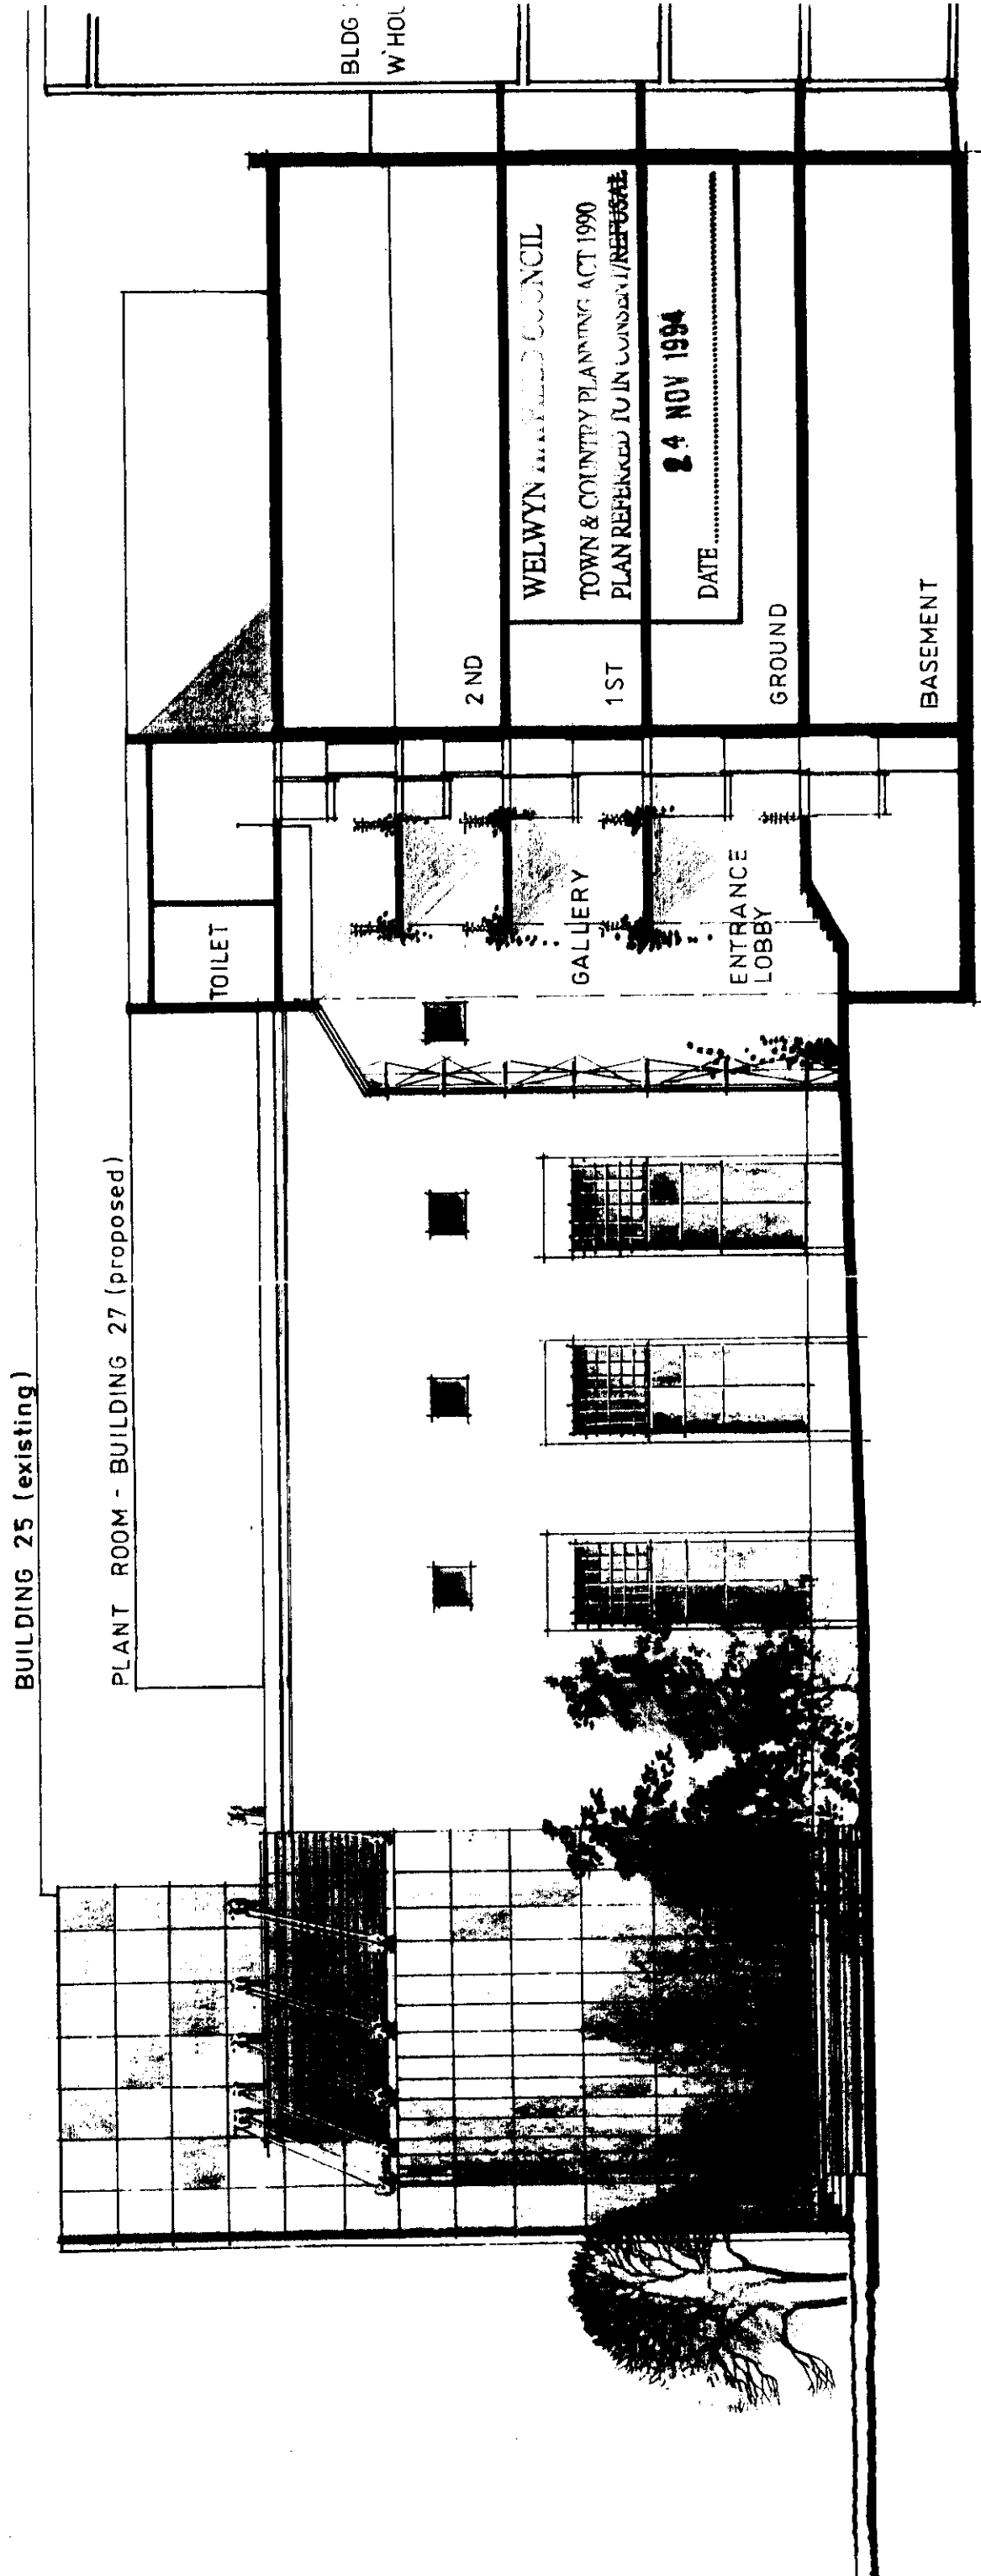

**Elevation/Section C.C.**

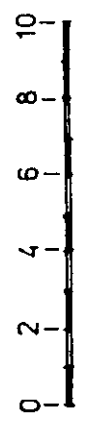

DRG. NO. 00504-IDA-1319