

LEGEND FOR EXISTING BUILDINGS

- BLACK - BLACK AREA
- O.C. - OPTICALLY CLEAN AREA
- OO - CLASS A/B AREA
- OOO - CLASS C AREA
- OOOO - CLASS D AREA
- * EMERGENCY ESCAPE ONLY
- AS - AIR SHOWER
- AL - AIR LOCK


LEGEND FOR PROPOSED SCHEME

- BLACK AREA
- OPTICALLY CLEAN AREA
- CLASS A/B AREA
- CLASS C AREA
- CLASS D AREA

Reference drawings Legend Notes

OFFICE COPY
ROCHE WATFIELD COUNCIL
 RECEIVED..... - 2 AUG 1994
6/542/94

Revision	Description	Drawn	Date	Checked
a	General revisions	RES	28/7/94	BT
u	General revisions	RES	28/7/94	BT
m	Design Developed	BM	19/7/94	BT
←	Design Developed	BM	11/7/94	BT

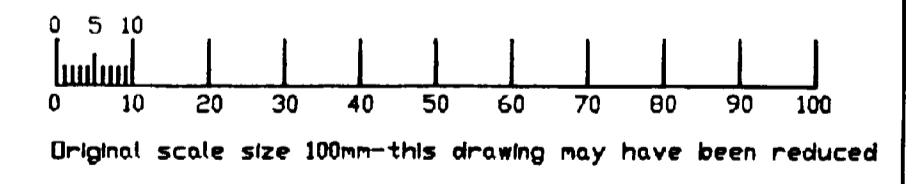

Project: **Roche** Roche Products Ltd.
 Welwyn Garden City
 Title: Building 27 Proposal
 Second Floor Plan

WELWYN GARDEN CITY
 TOWN & COUNTRY PLANNING
 PLAN REFERRED TO IN LOCAL
 ORDER 24 NOV 1994
 DATE: 29.7.94

Drawn: MOSE	Group: E	Date: 4/7/94
Checked: [Signature]	Date: 29.7.94	
Scale: 1/200		

AMEC Design and Management
 Stratford-upon-Avon, Warwickshire CV37 8NJ
 Telephone (0789) 204288, Fax (0789) 200138
 Drawing number: 00504-ID.A-1304 Rev. **D**