

LEGEND FOR EXISTING BUILDINGS


- BLACK - BLACK AREA
- O.C. - OPTICALLY CLEAN AREA
- ⊙ - CLASS A/B AREA
- ⊙ - CLASS C AREA
- ⊙ - CLASS D AREA
- * EMERGENCY ESCAPE ONLY
- AS - AIR SHOWER
- A/L - AIR LOCK

LEGEND FOR PROPOSED SCHEME

- BLACK AREA
- OPTICALLY CLEAN AREA
- CLASS A/B AREA
- CLASS C AREA
- CLASS D AREA

OFFICE COPY
WELWYN HATFIELD COUNCIL
 RECEIVED..... - 2 AUG 1994
6/542/94

Revision	Description	Drawn	Date	Checked
1	General revisions	RES	19/7/94	BT
2	General revisions	RES	26/7/94	BT
3	Design Developed	JM	19/7/94	BT
4	Design Developed	JM	19/7/94	BT

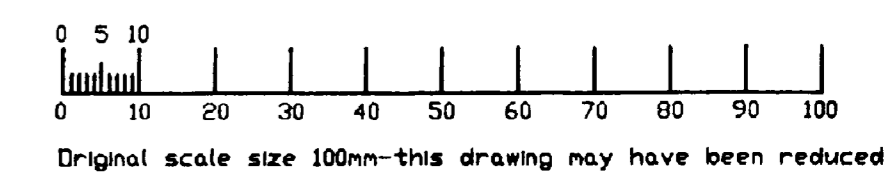

WELWYN HATFIELD
 TOWN & COUNTRY PLAN
 PLAN REFERRED TO IN C
 DATE 24 NOV 1994

Project	Roche Products Ltd. Welwyn Garden City
Title	Building 27 Proposal Ground Floor Plan
Drawn	SMITH
Group	E
Date	4/7/94
Checked	[Signature]
Date	29.7.94
Scale	1/200

AMEC Design and Management
 Stratford-upon-Avon, Warwickshire CV37 9NJ
 Telephone (0789) 204282, Fax (0789) 280135
 Copyright ©
 Drawing number 00504-ID.A-1302 Rev D