

TITLE  
**PROPOSED SIDE & REAR EXTENSIONS PLANS**

ADDRESS  
**1 REDDINGS WELWYN GARDEN CITY AL8 7LA**

CLIENT  
**MR & MRS M TABRIZI**

SCALE  
**1:50 1:100**

DATE  
**19/02/2008**

DRAWN  
**GLS**

SHEET SIZE  
**A1**


DRWG.No.  
**633.03B**

**GSA GORDON STEPHENS ASSOCIATES**  
 Tagley Farm Cottage Finchfield Road STAMBOURNE  
 Essex CO9 4NG Tel: 01440 788149 Fax: 01440 788045


- REVISIONS
- A. MODIFICATIONS AS DISCUSSED WITH CLIENT, ROOF PLAN ADDED 19/02/2008
  - B. OS BLOCK PLAN ADDED, MINOR ADJUSTMENT TO TREES/RET/WALL 29/05/2008

PLANNING DEPARTMENT  
 OFFICE COPY


5 JUL 2008  
 No.: 6 **08/1153**

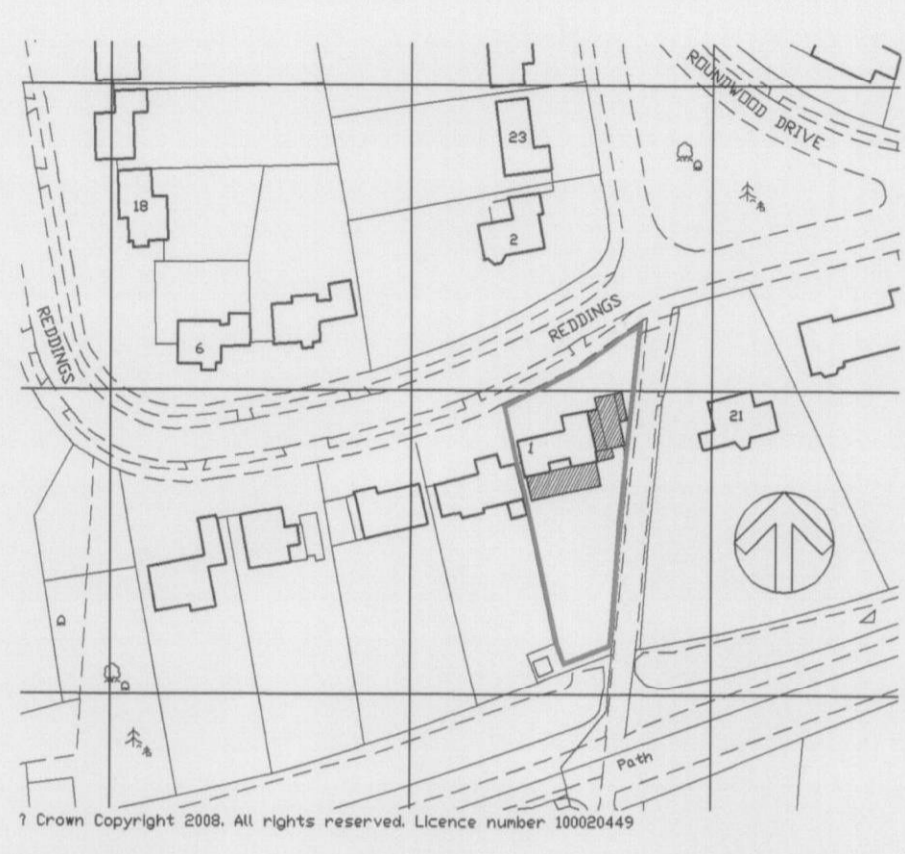


**BLOCK PLAN** 1:1250

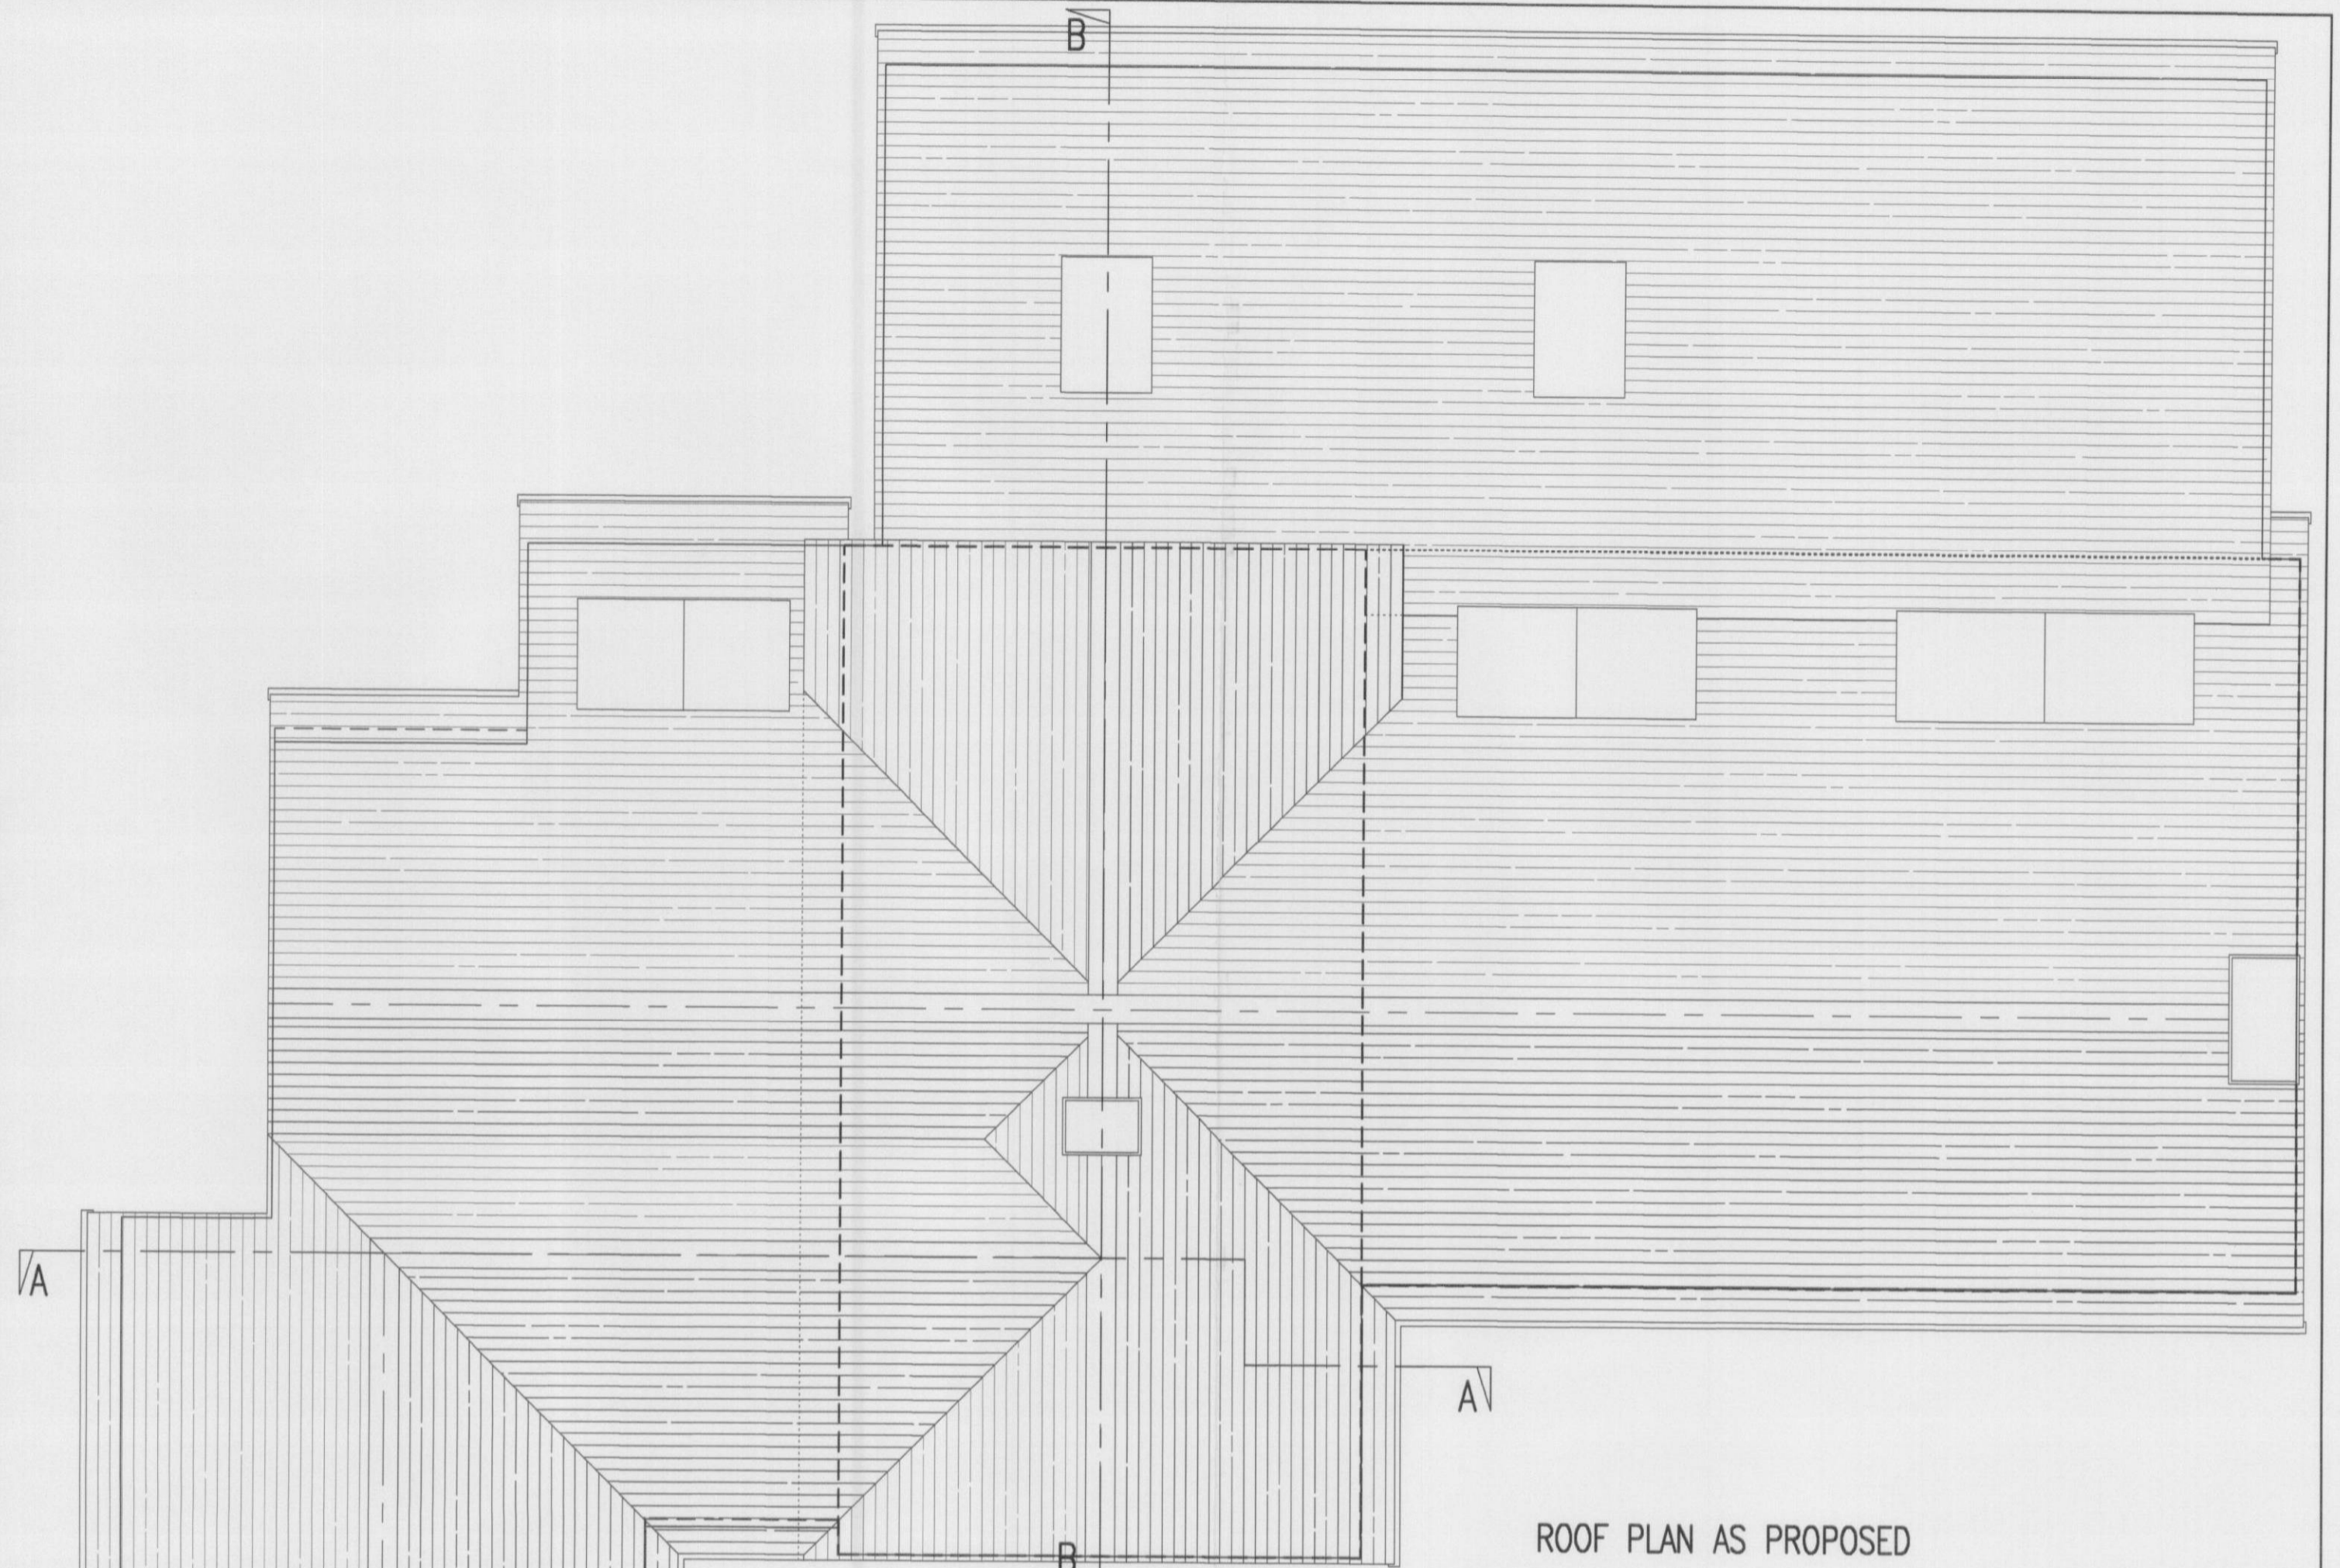

**ROOF PLAN AS PROPOSED**

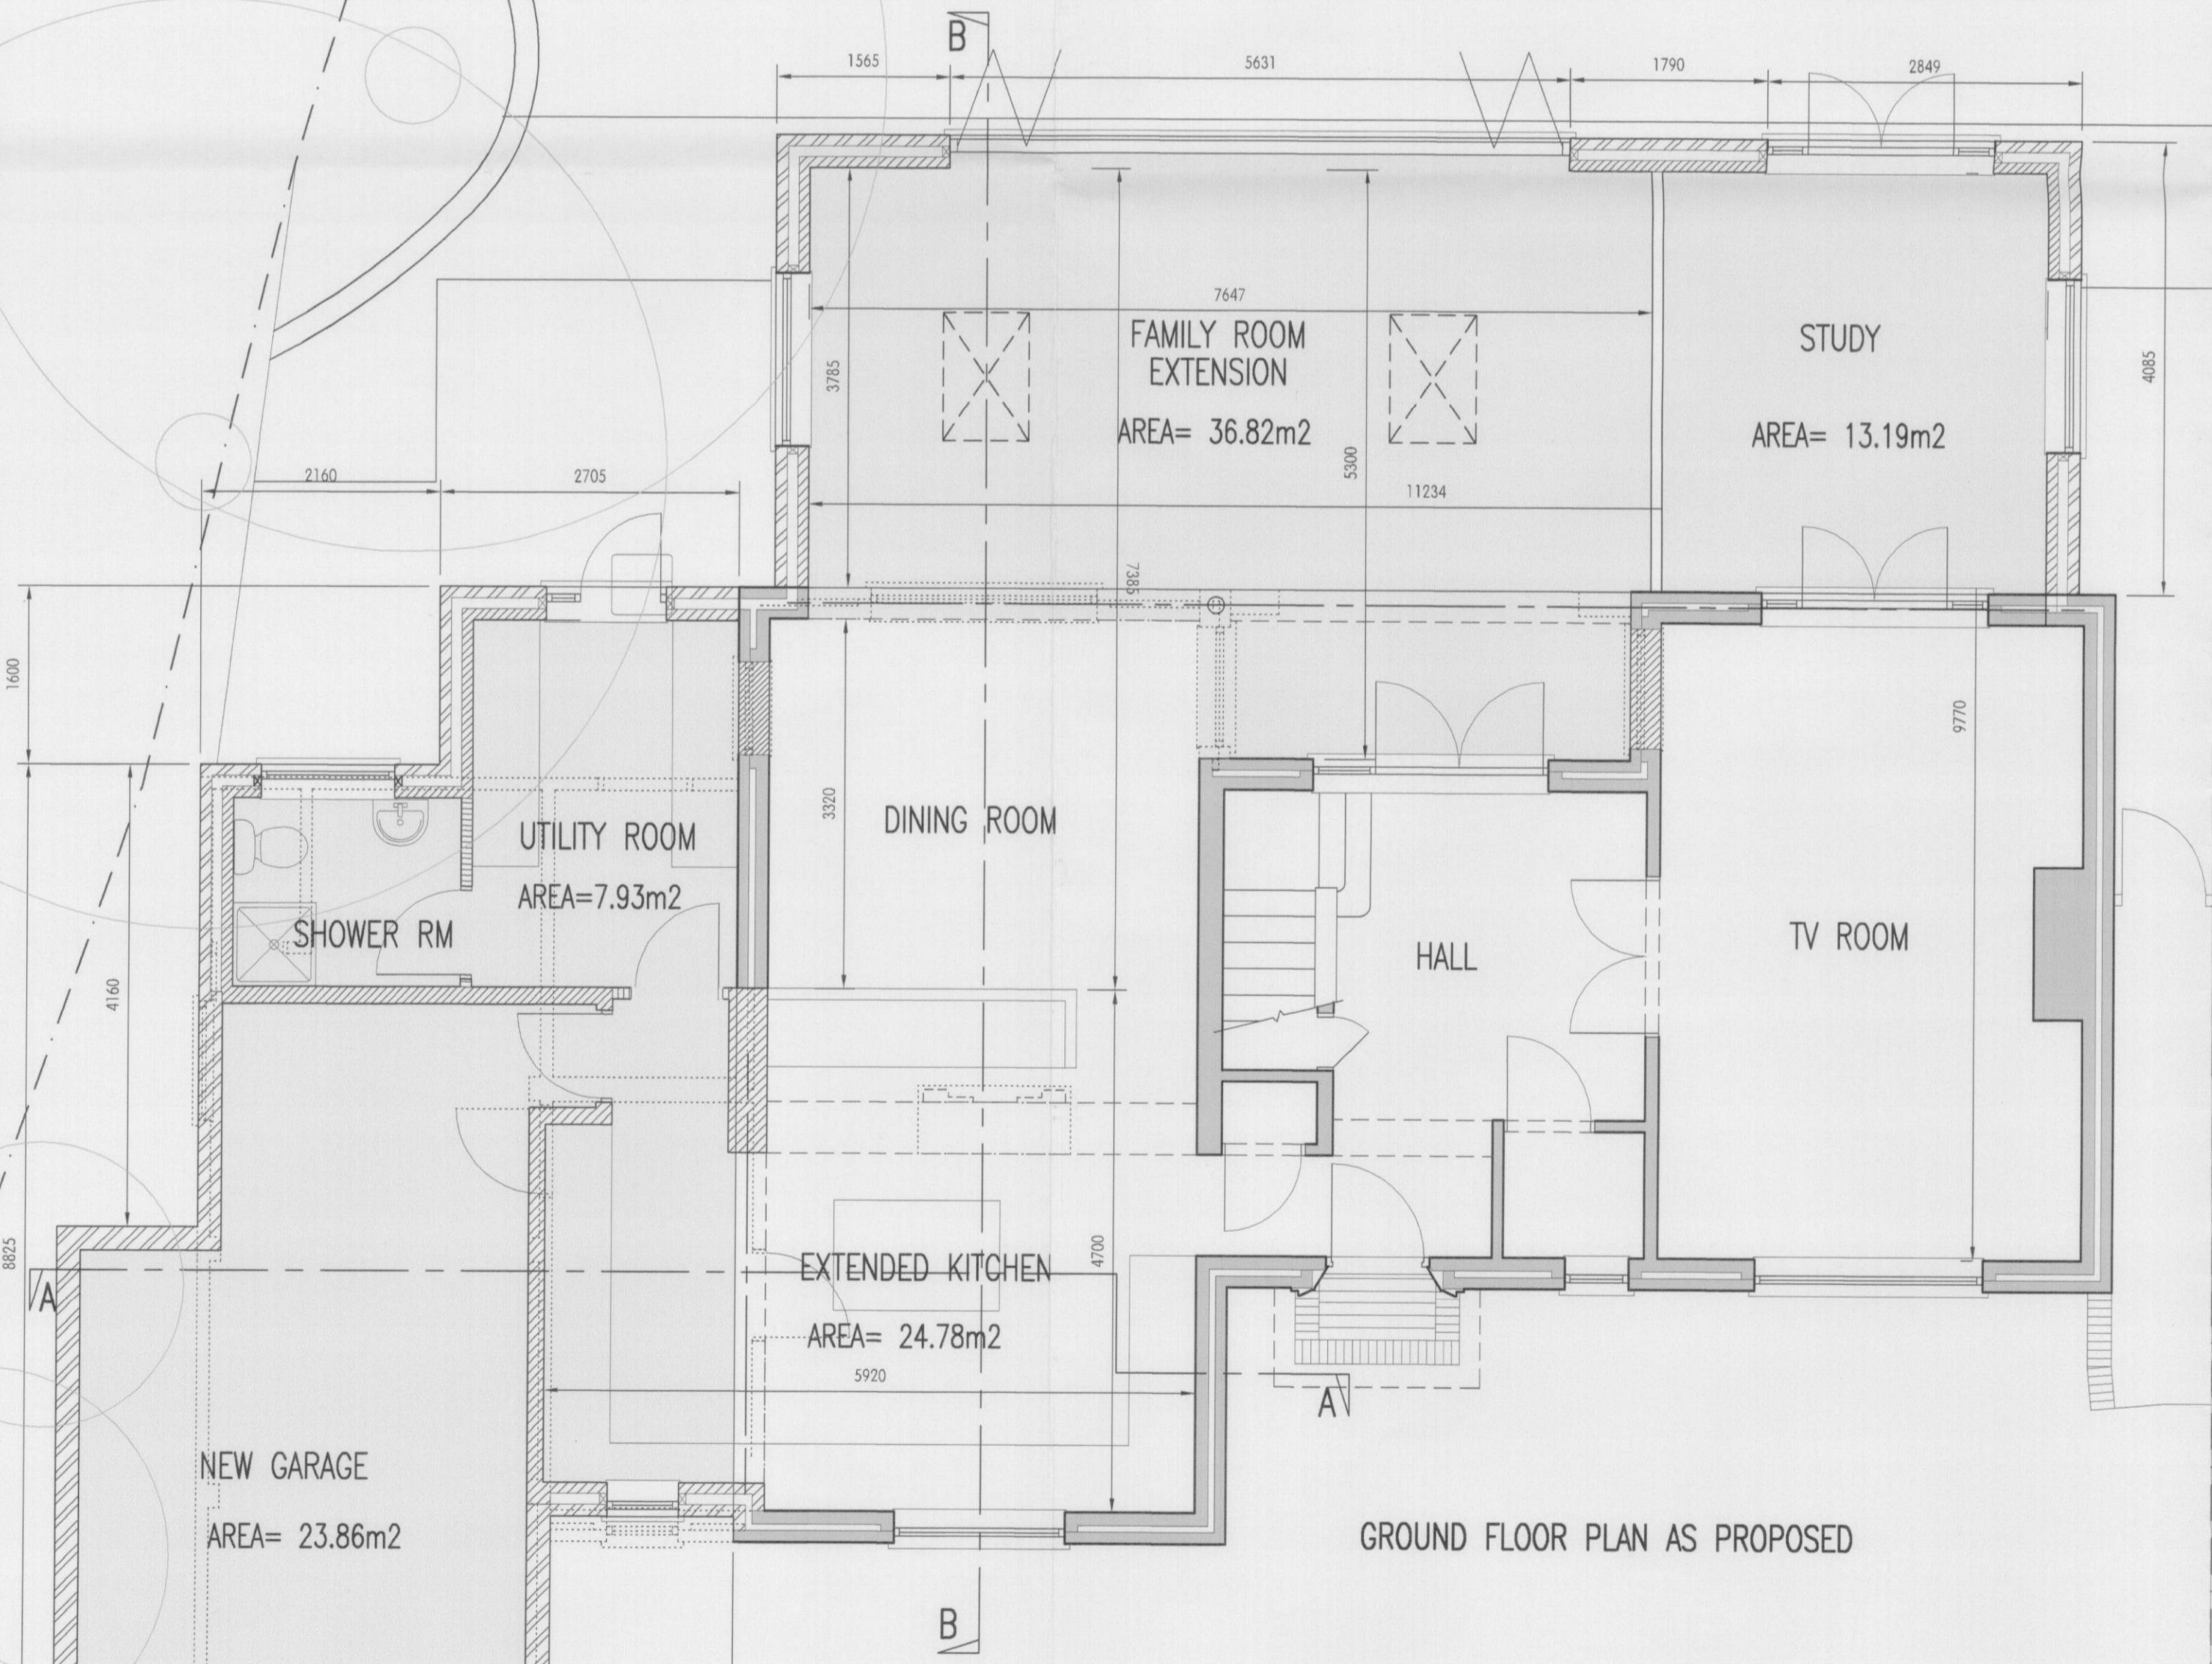

**GROUND FLOOR PLAN AS PROPOSED**

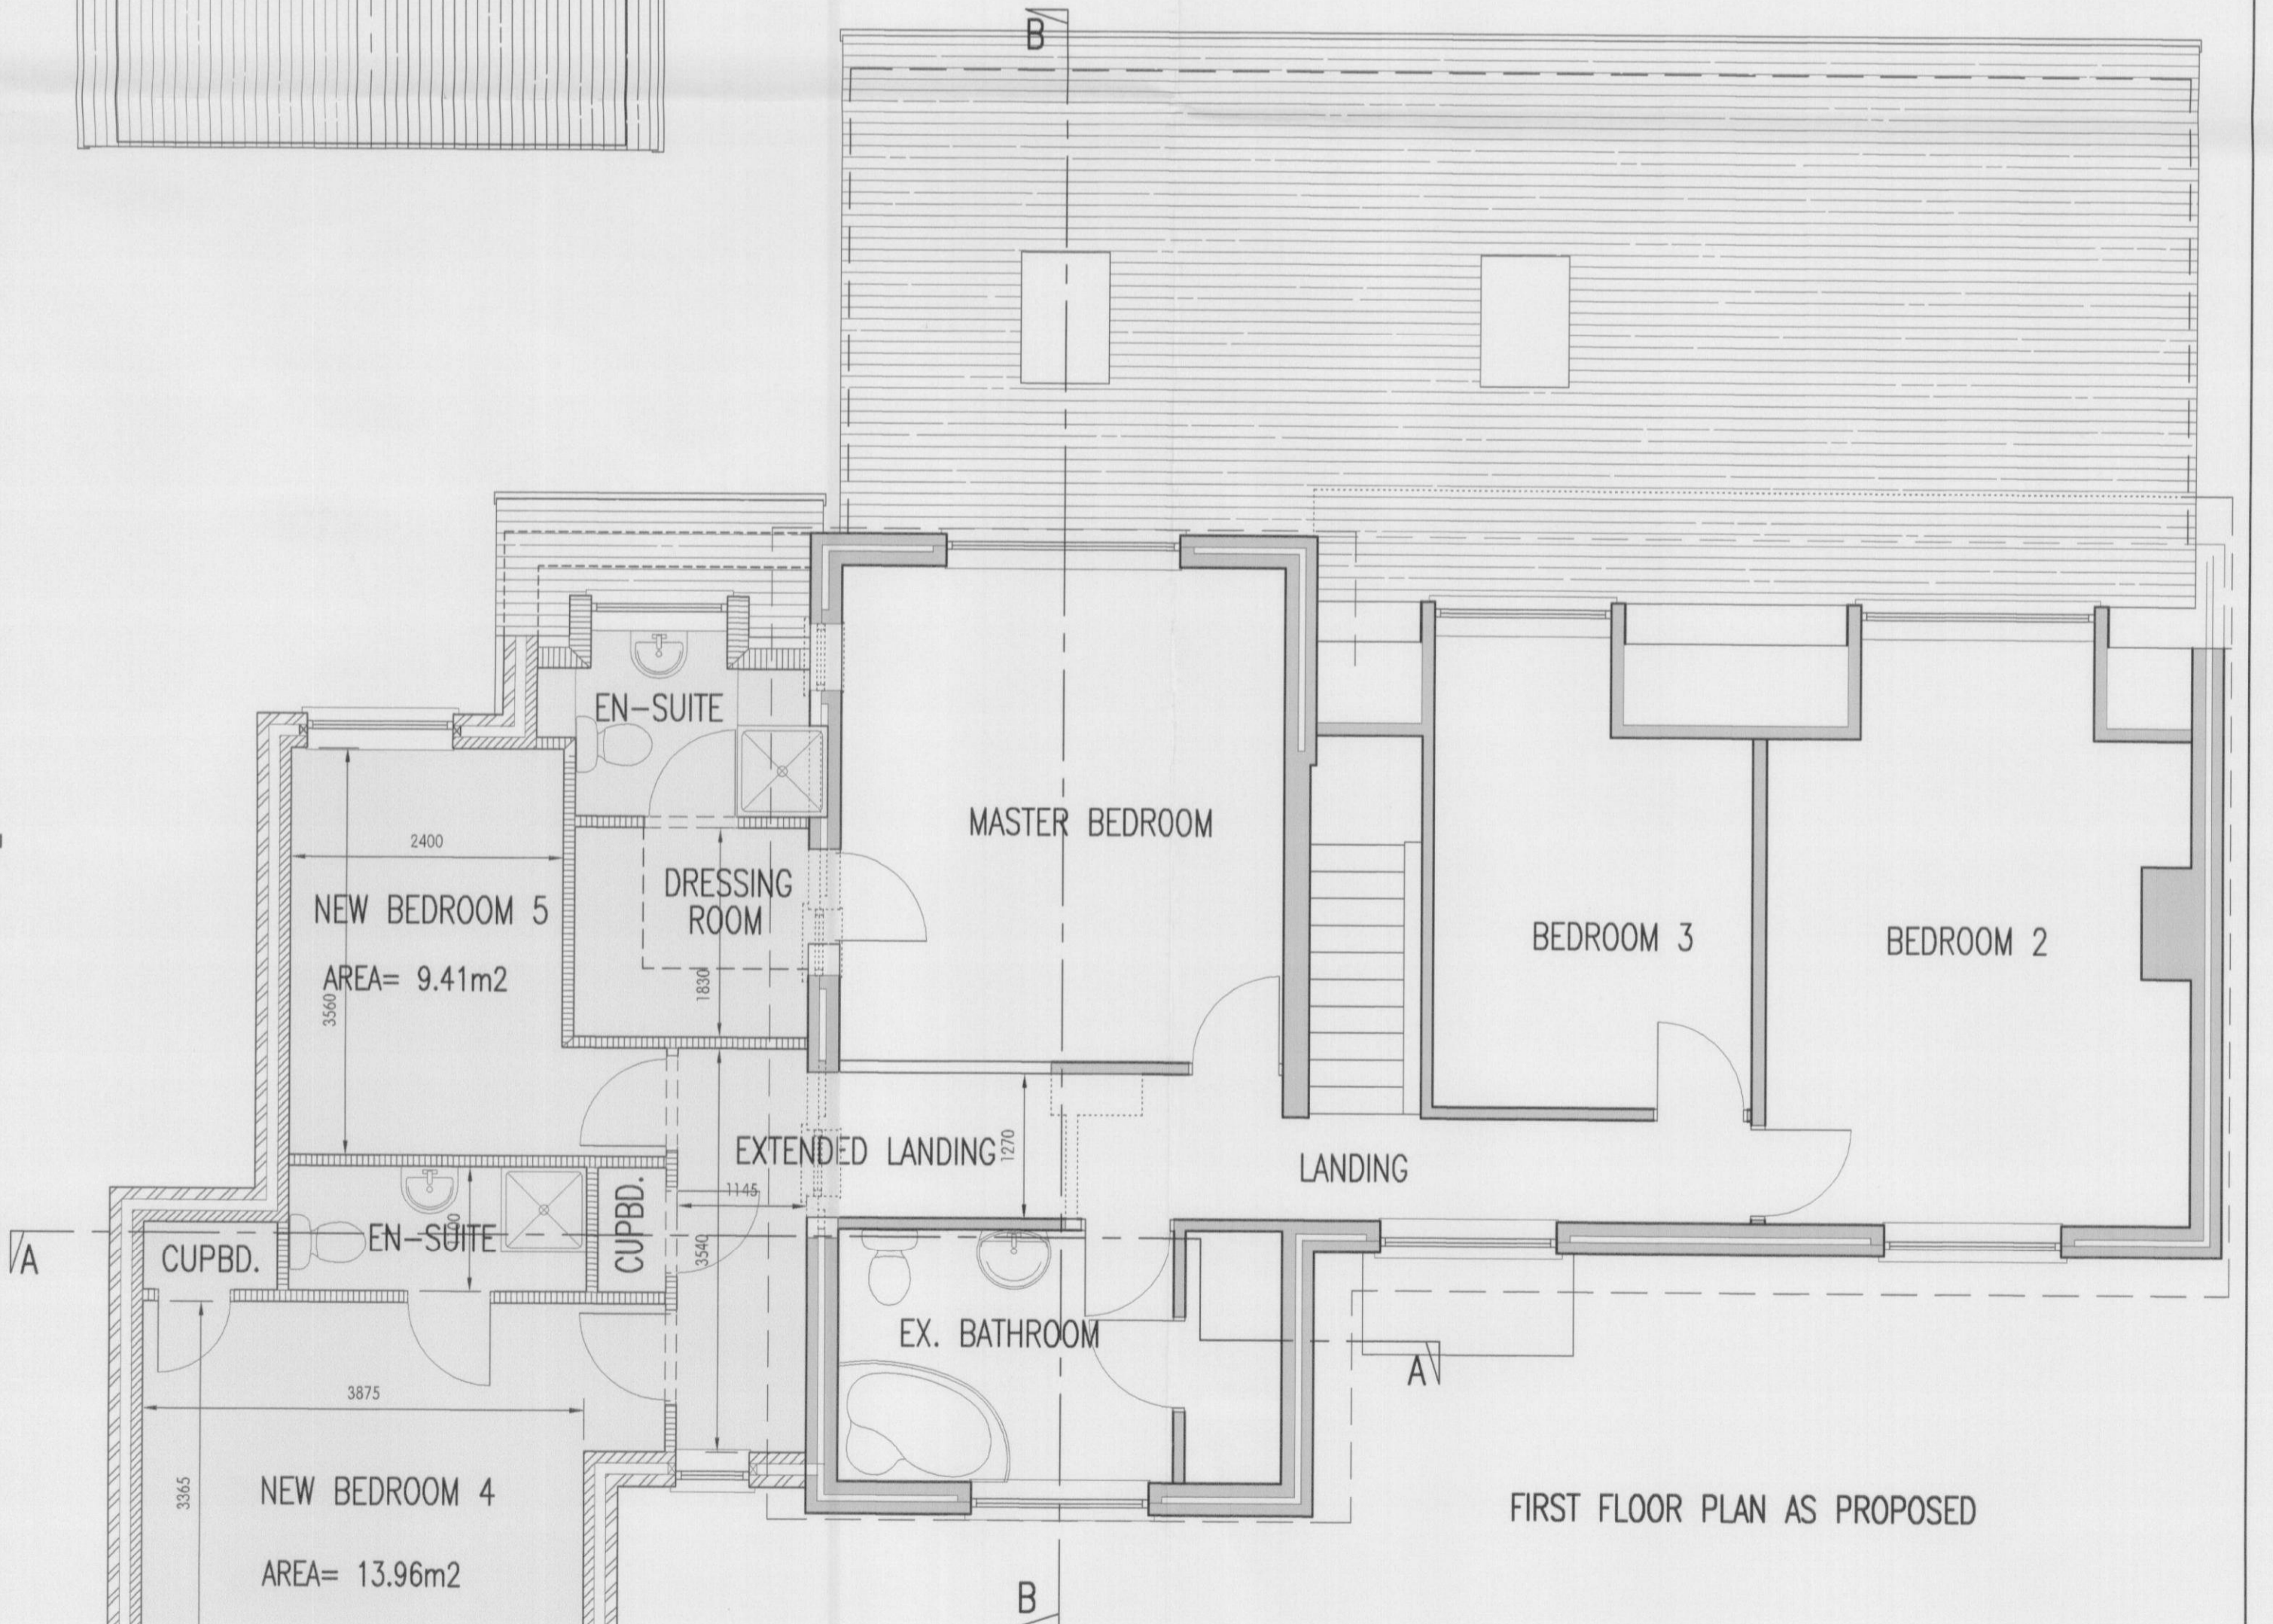

**FIRST FLOOR PLAN AS PROPOSED**