




Section 02

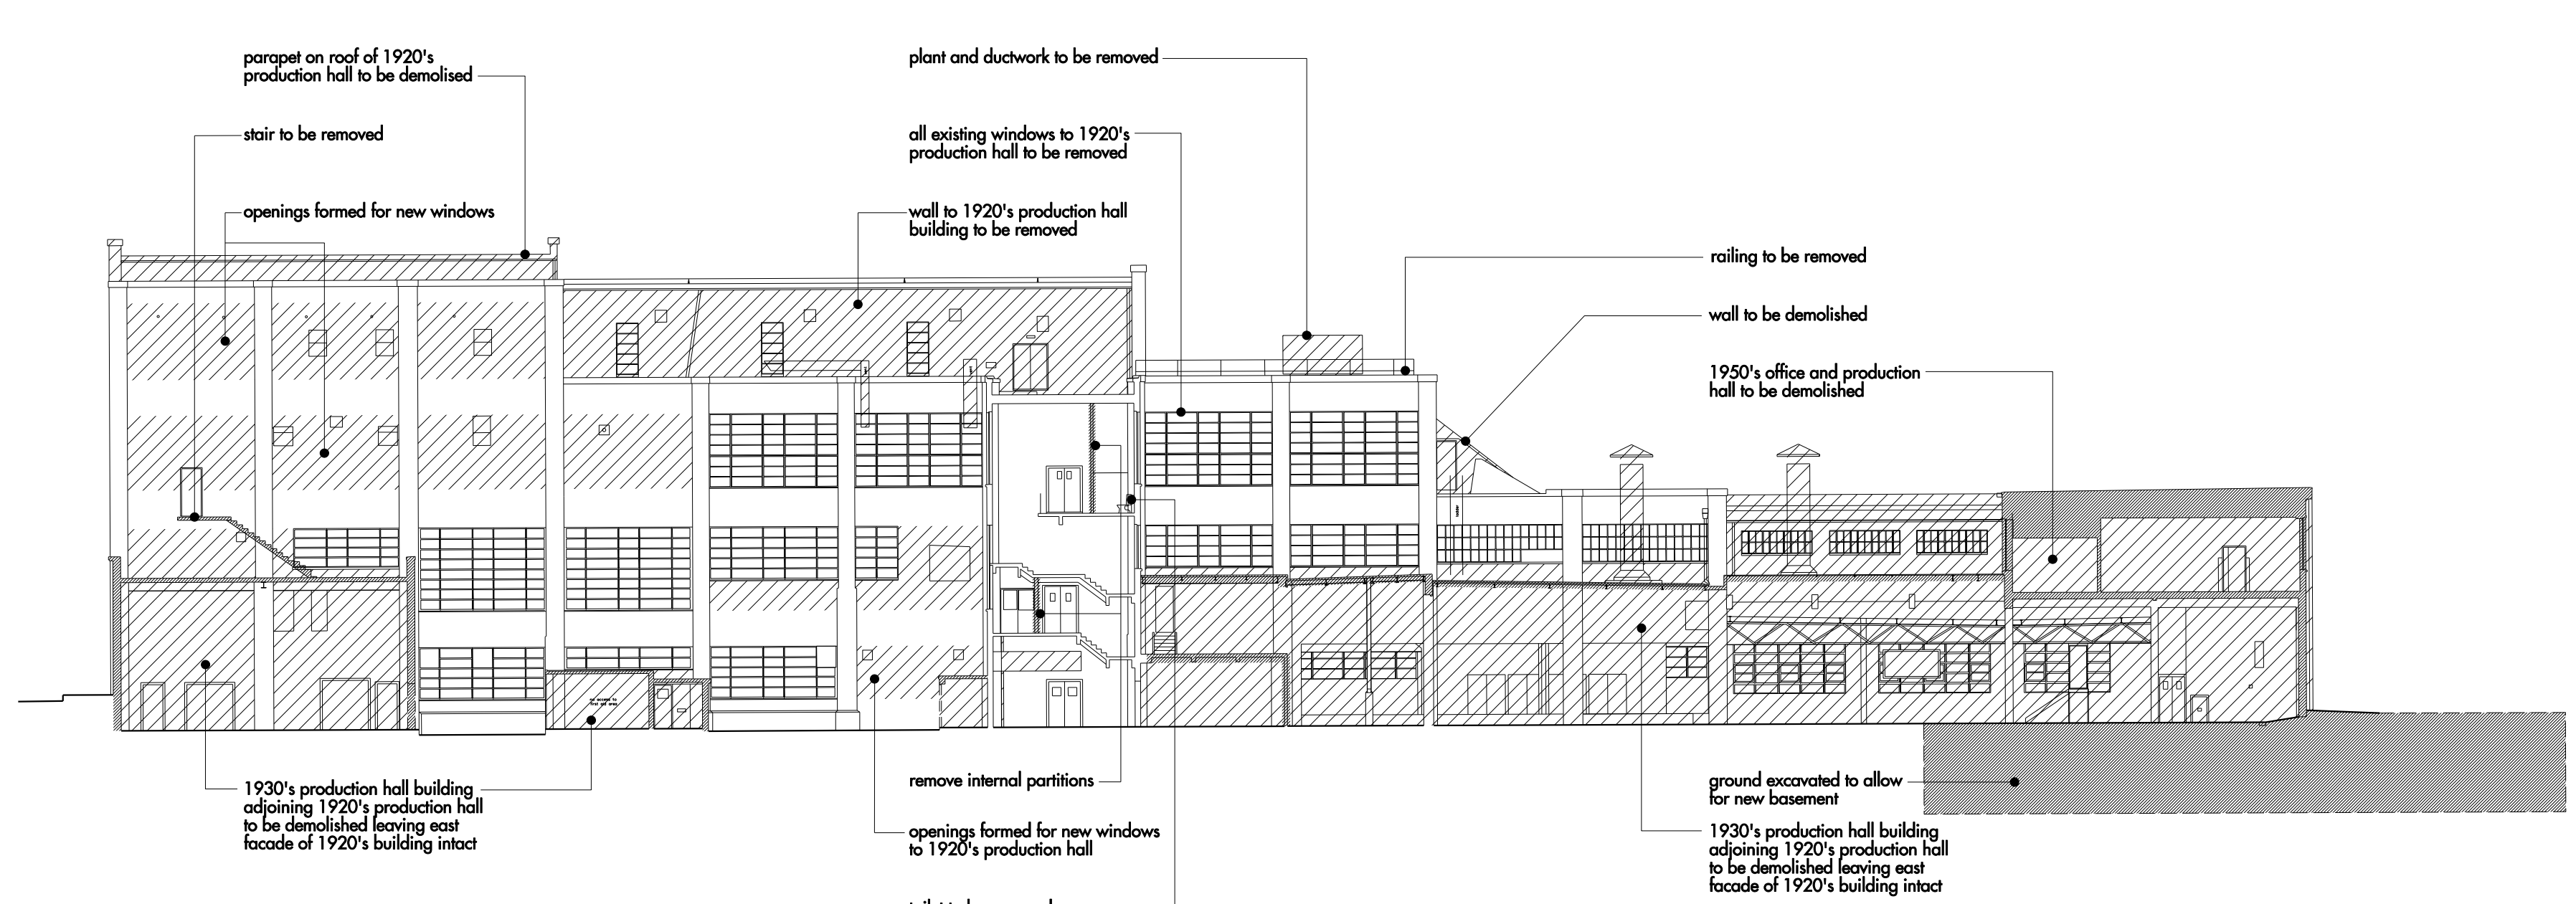

Section 03

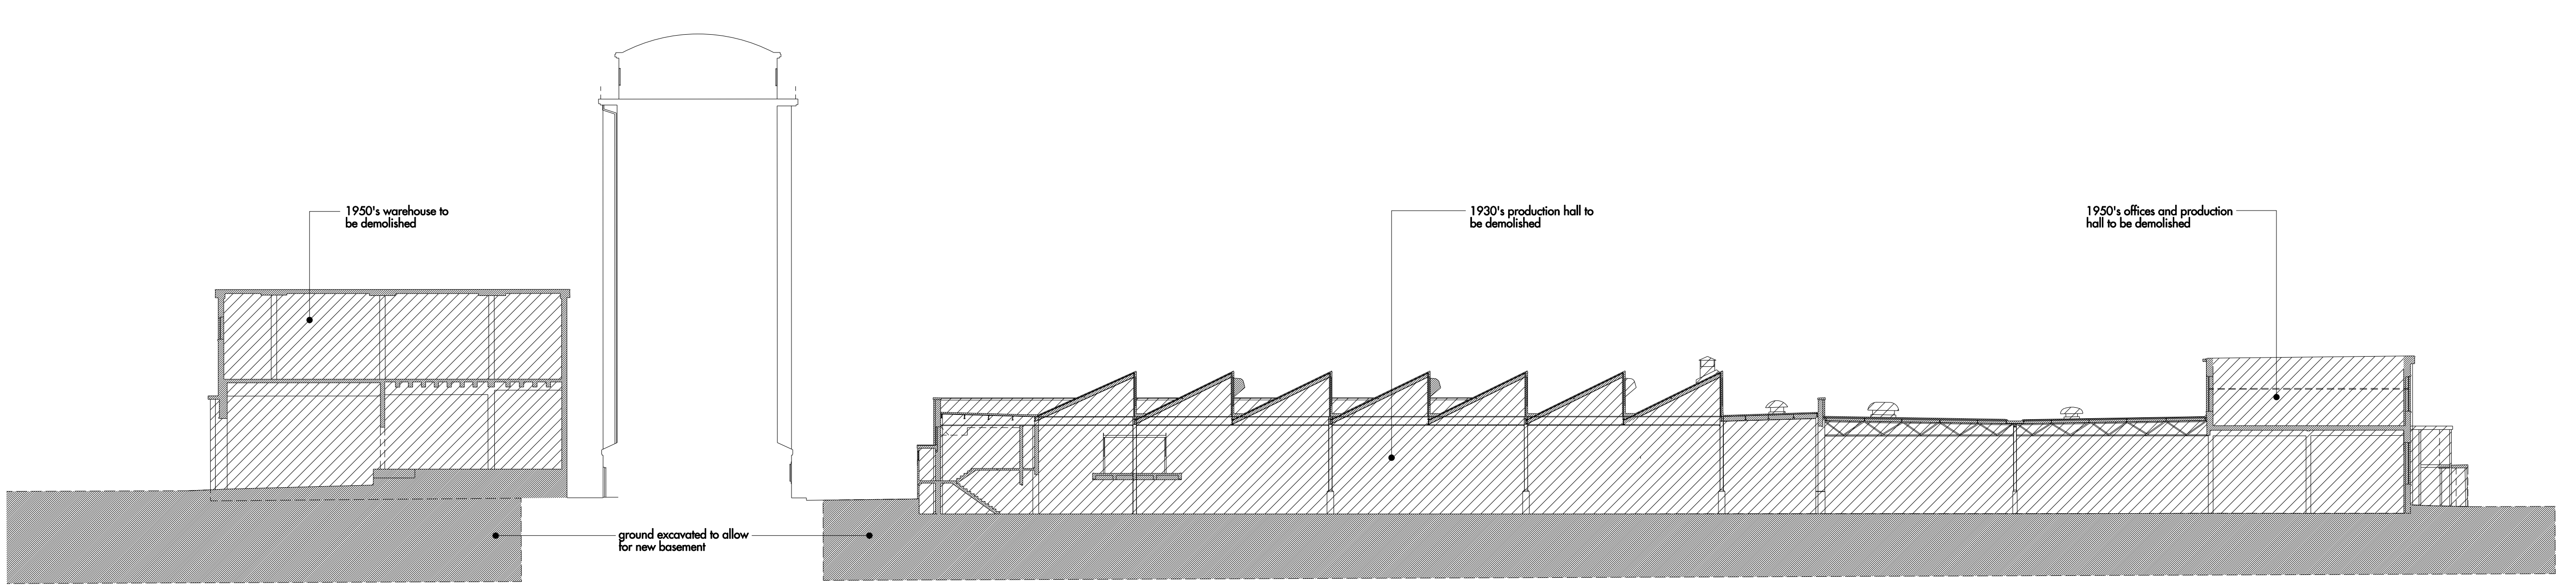

Long Section

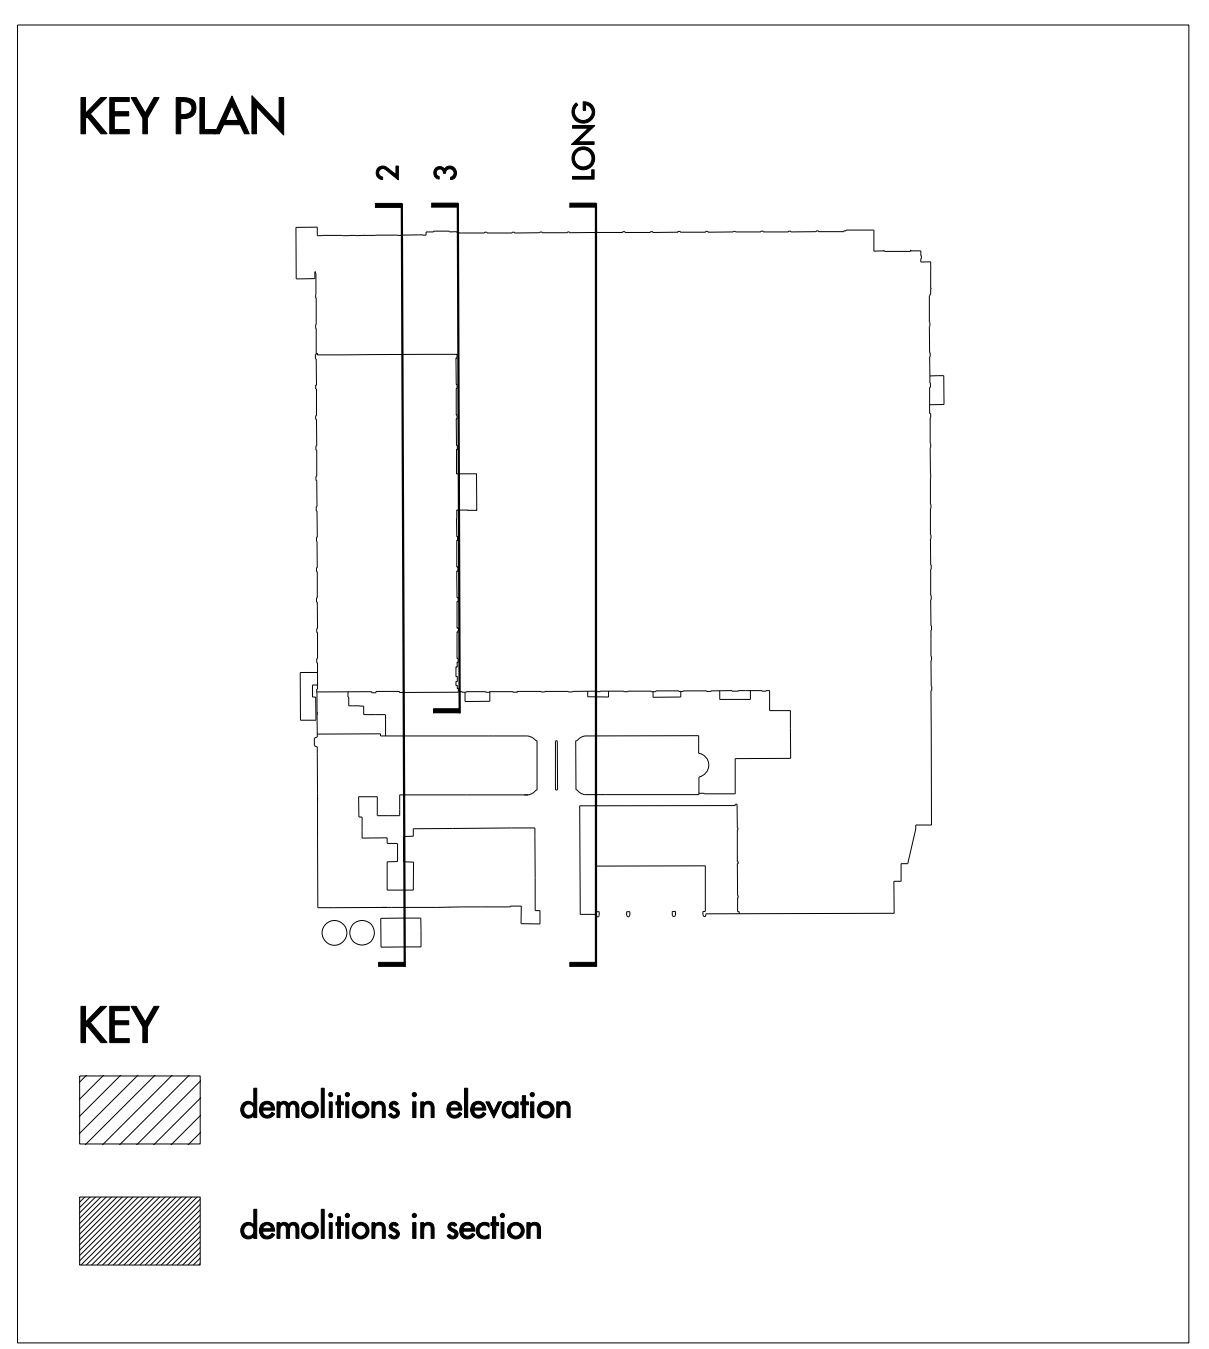

KEY PLAN

KEY  
 [Hatched Box] demolitions in elevation  
 [Grey Box] demolitions in section

0 10 20 30 m

REV	DATE	DESCRIPTION	CD	REV	DATE	DESCRIPTION	CD	REV	DATE	DESCRIPTION	CD
A	17.02.2010	PLANNING APPLICATION	B								

For planning purposes only.

Allies and Morrison  
 85 Southwark Street  
 London SE1 0XK  
 020 7921 0100  
 020 7921 0101  
 info@alliesandmorrison.co.uk  
 JOB NO: 568

BROADWATER ROAD WEST, WELWYN GARDEN CITY  
 DETAILED PROPOSALS: SHREDDED WHEAT FACTORY  
 SECTIONAL ELEVATIONS: DEMOLITIONS  
 568\_07\_142  
 SCALE: 1:250 @ A0; 1:500 @ A2

A  
 revision