

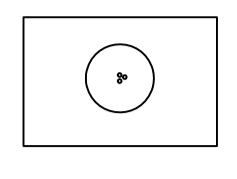
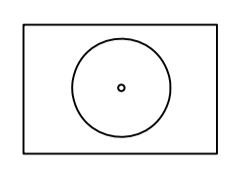
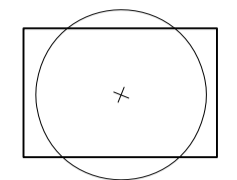
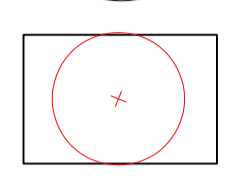
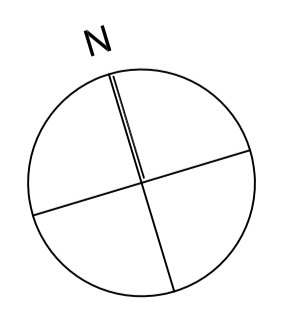
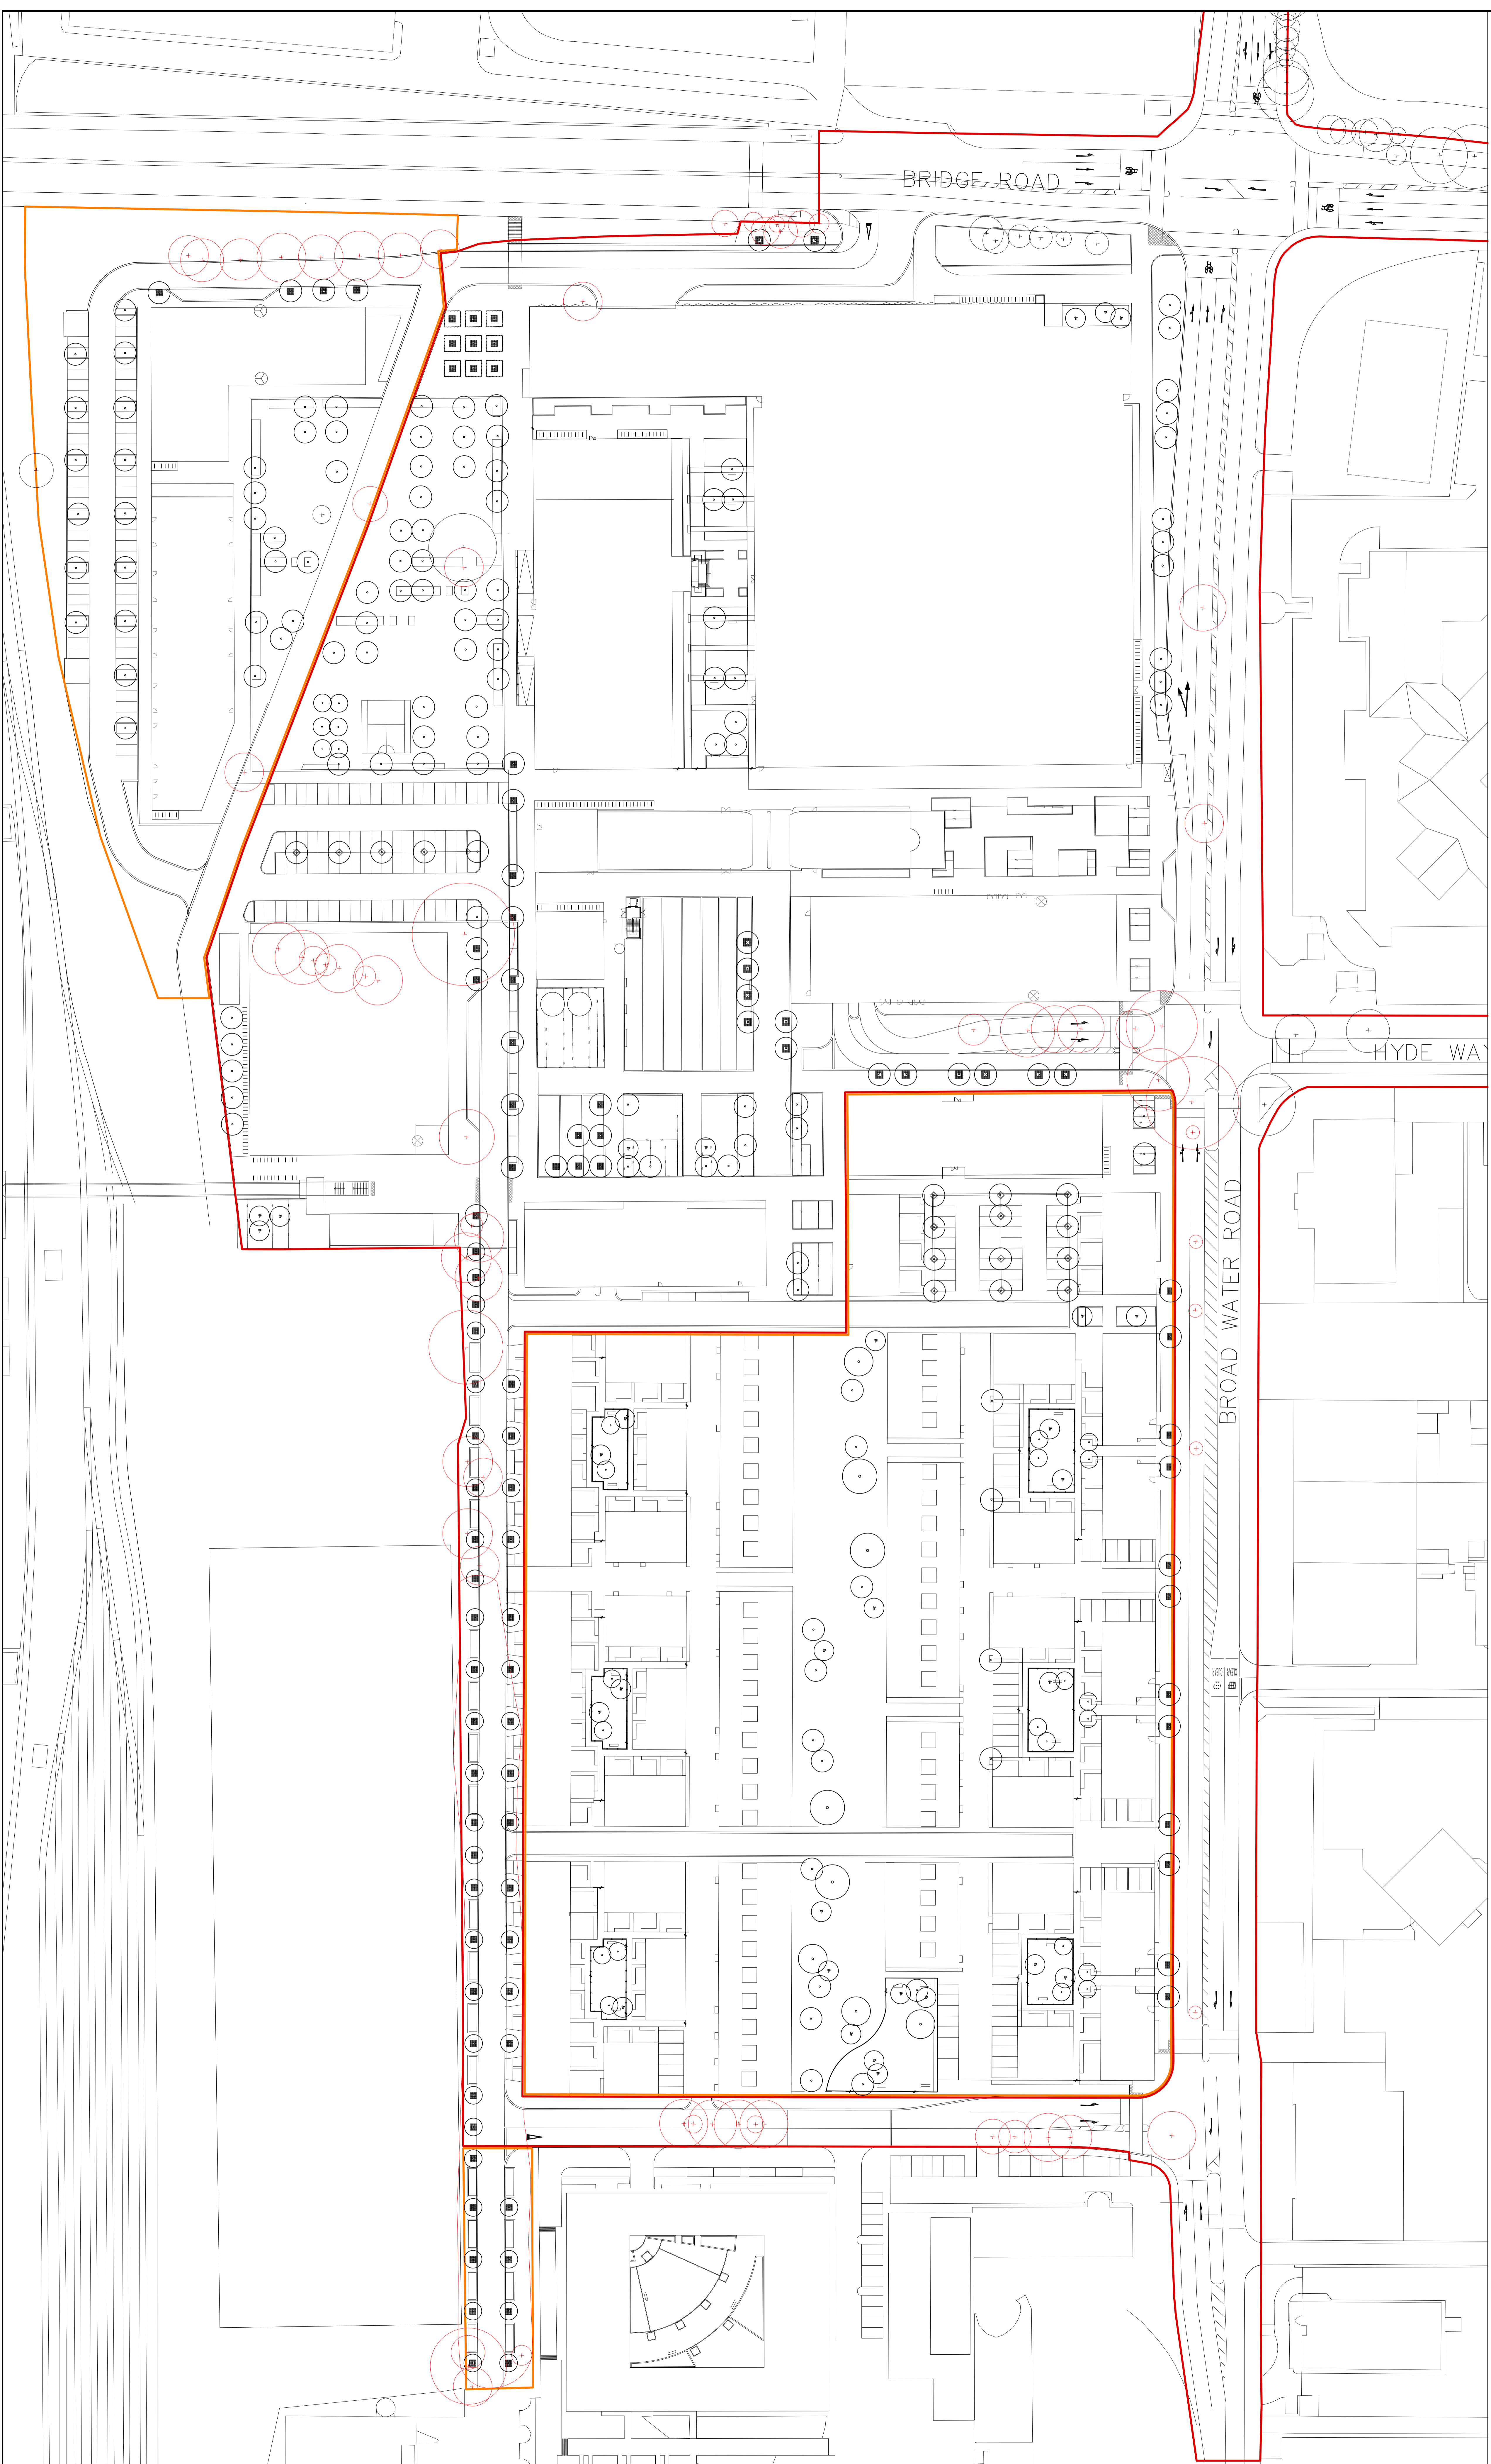
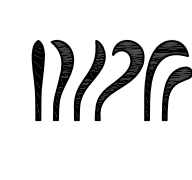


- KEY
-  OUTLINE PLANNING APPLICATION BOUNDARY
 -  DETAILED PLANNING APPLICATION BOUNDARY
 -  PROPOSED MULTISTEM TREES
 -  PROPOSED TREES
 -  EXISTING TREES TO BE RETAINED
 -  EXISTING TREES TO BE REMOVED



Project BROADWATER ROAD WEST WELWYN GARDEN CITY	Drawing Title TREE PLAN	Revision	Date		Client SPENHILL REGENERATION LTD	Consultant TOWNSHEND Landscape Architects  Unit 3A Zetland House London E32A 4HJ Telephone: 020 7729 8333 Fax: 020 7729 3300 E:MM 18@townshend.com	Project No. 423	Scale 1:500	Approved By MA	Drawing No. TOWN423(08)3001	Revision R03
		R01 Drawing updated	180810		Address Address		Date JULY 10	Drawing Size A0	Drawn By SM		
		R02 Drawing updated	130910		Telephone Telephone						
		R03 Minor amendments	140910								