




SECTION II: EXISTING

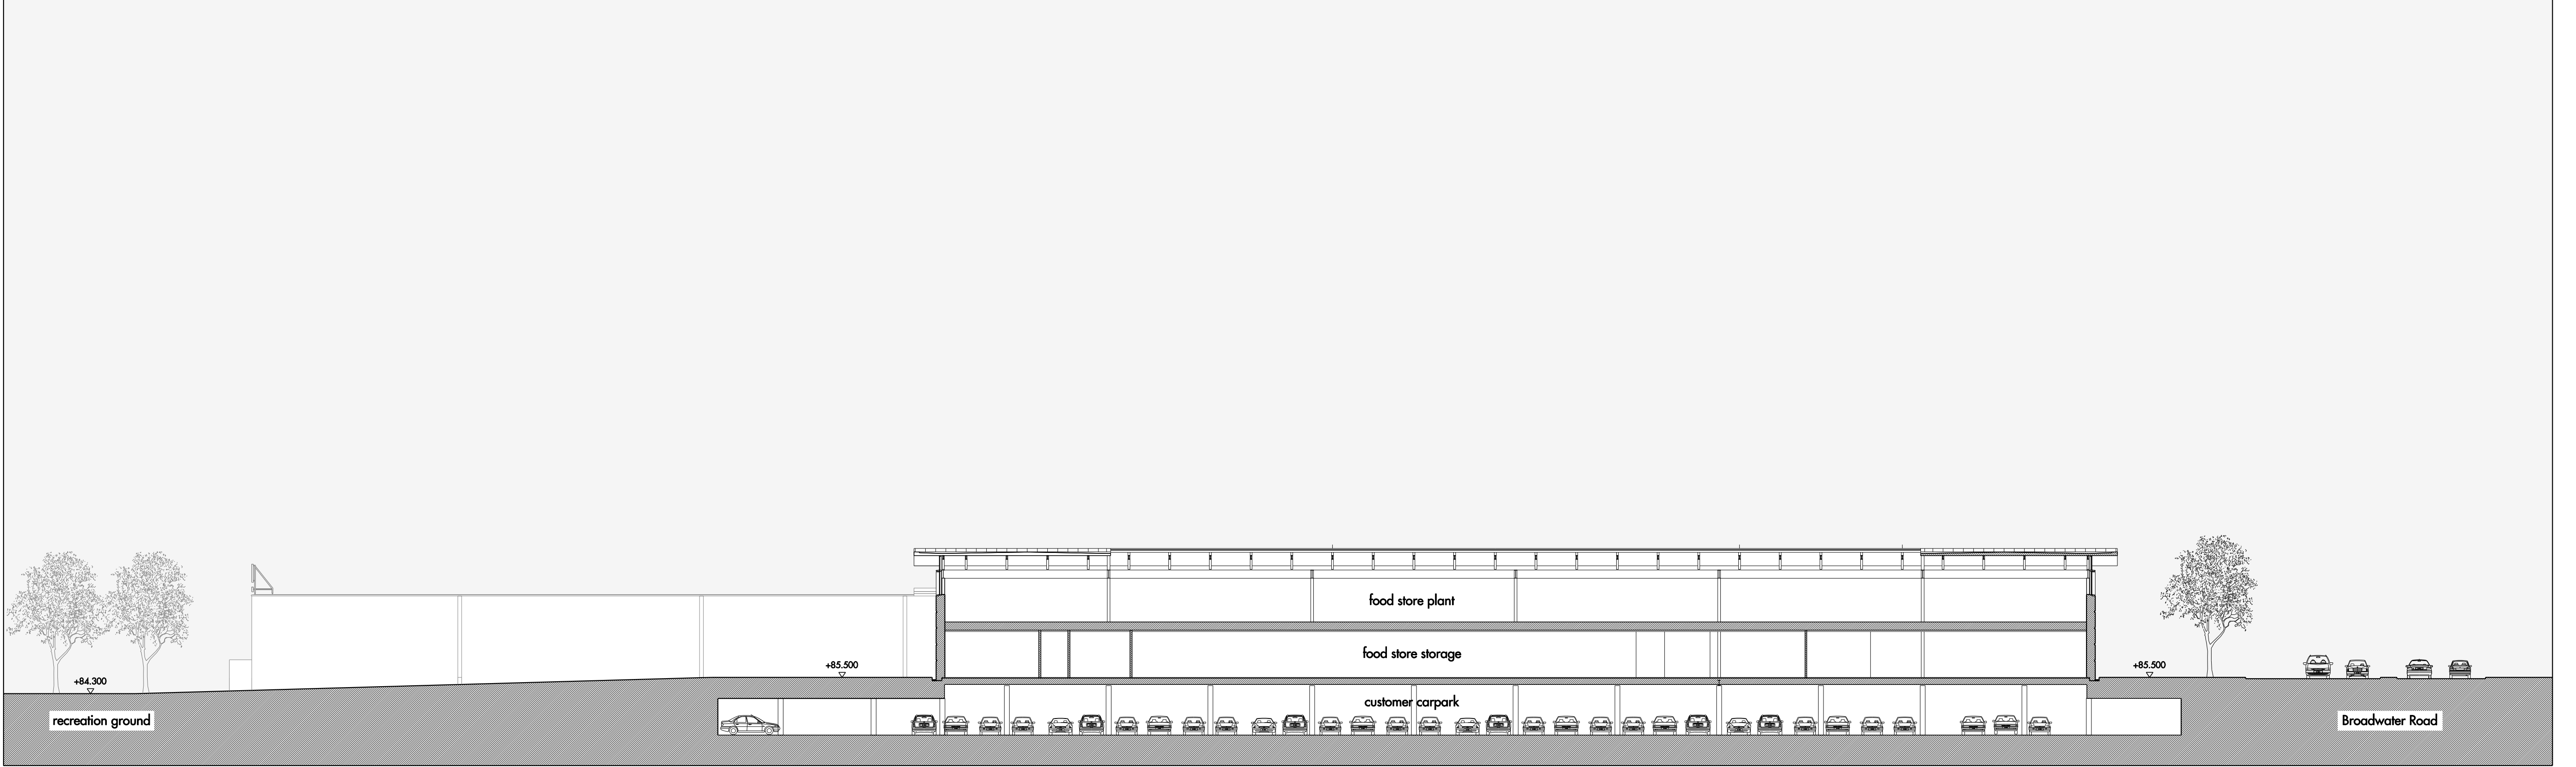


SECTION II: PROPOSED

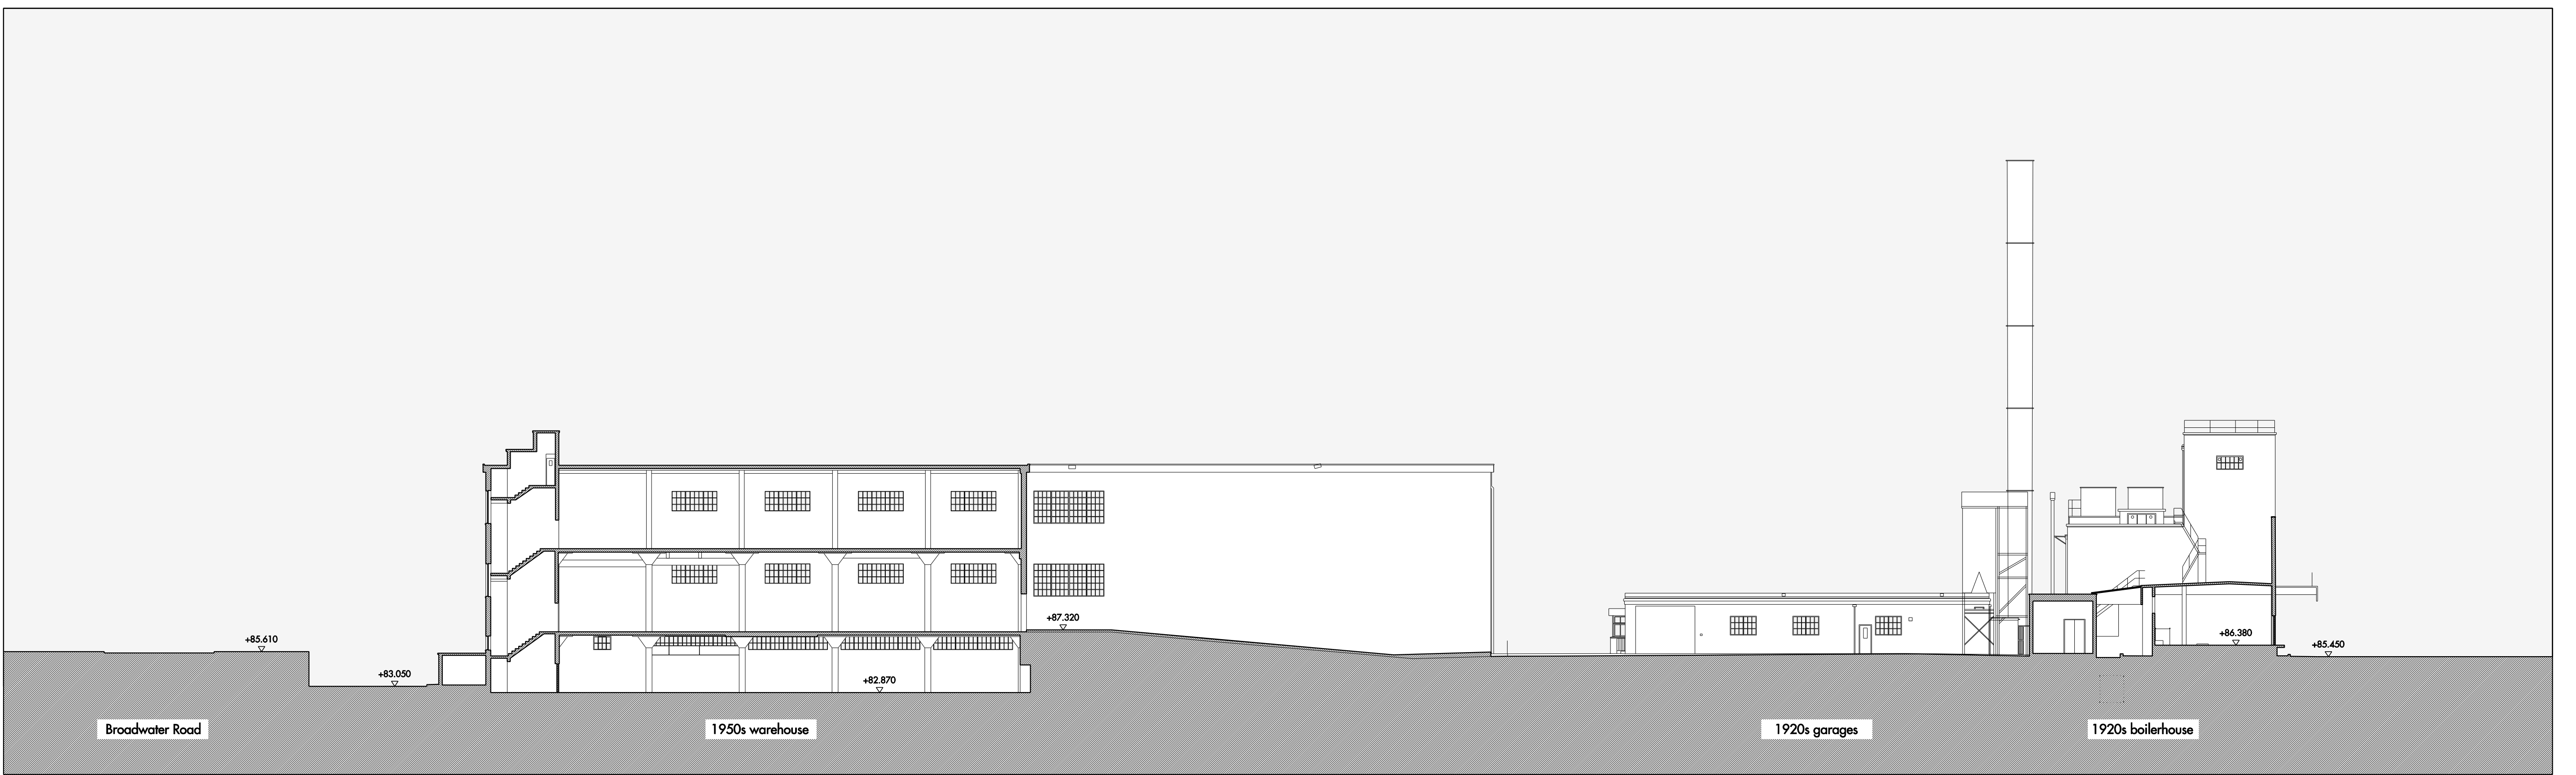

SECTION JJ: EXISTING

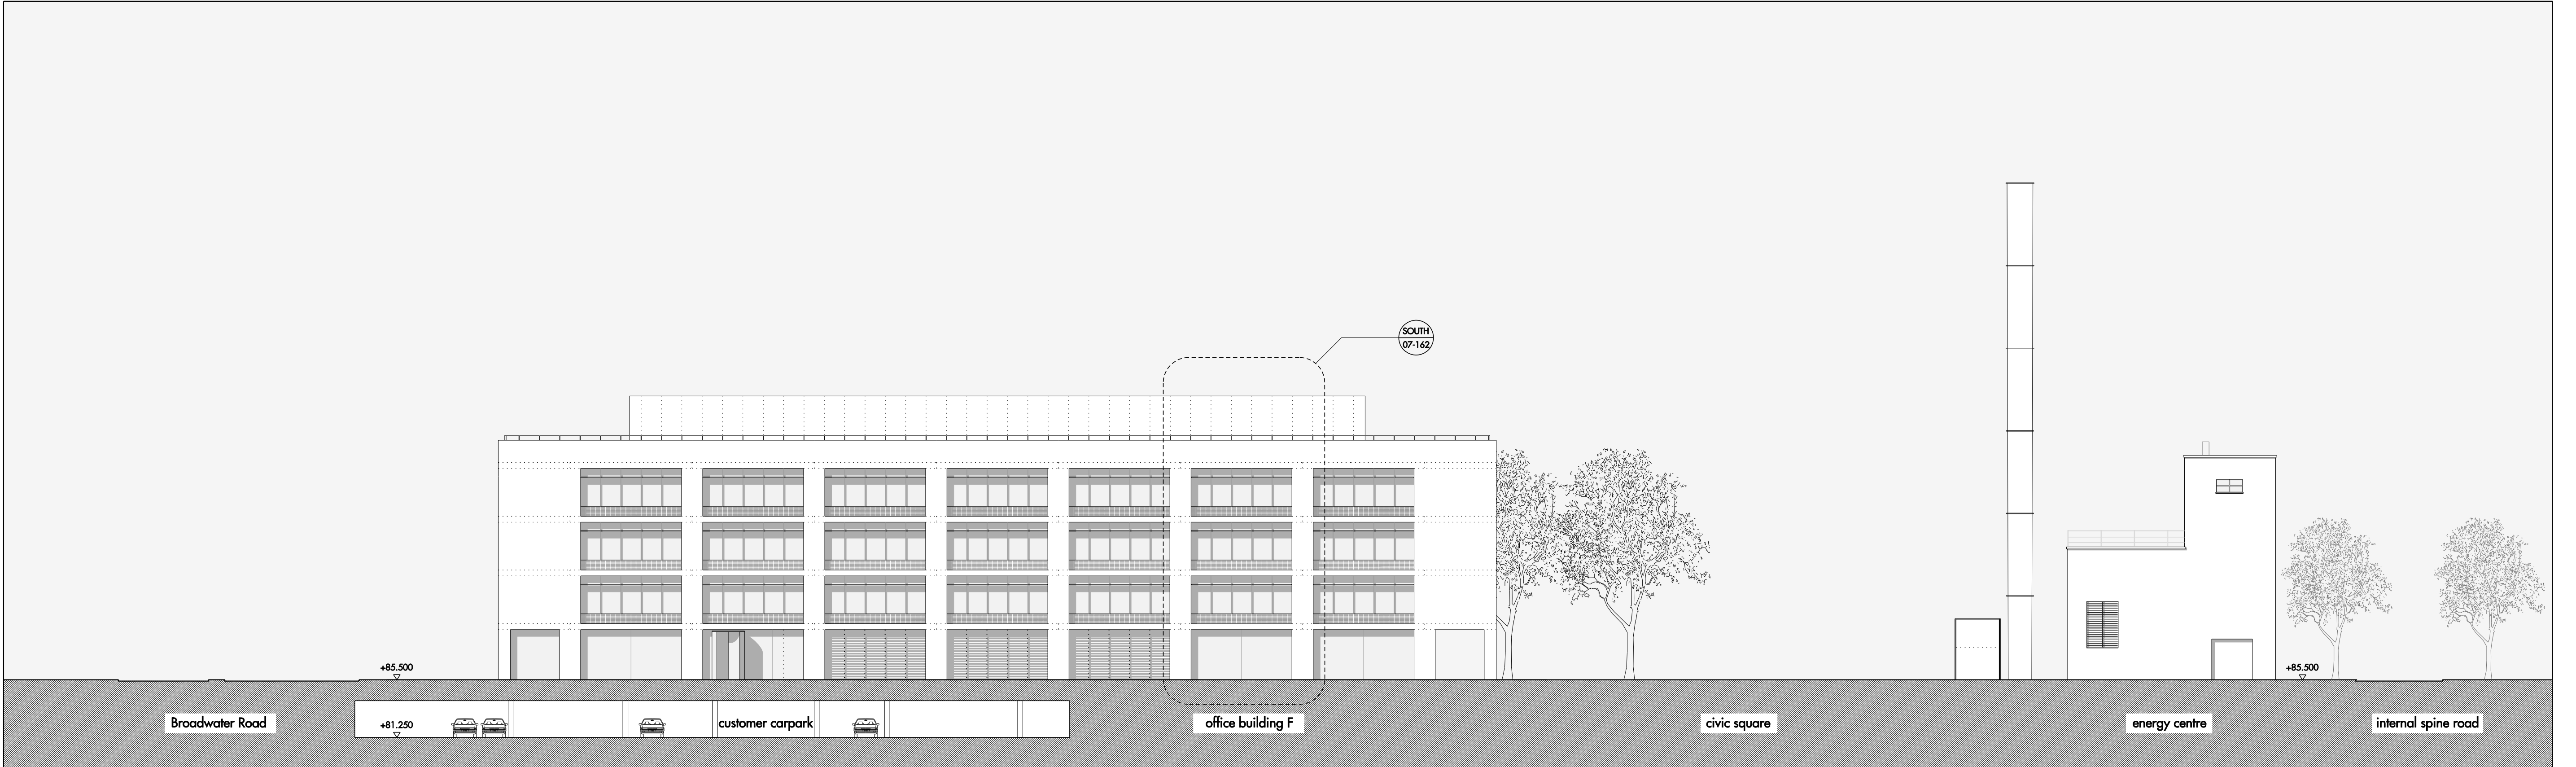

SECTION JJ: PROPOSED

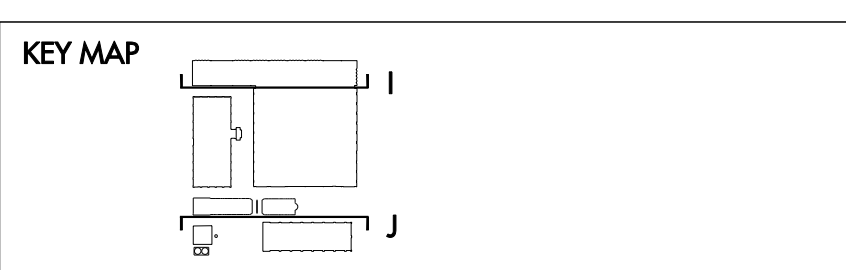

For planning purposes only.

REV	DATE	DESCRIPTION	BY	DATE	DESCRIPTION	BY	DATE	DESCRIPTION
A	17.08.2010	ISSUING APPLICATION						

Allies and Morrison
 85 Southwark Street
 London SE1 0XK
 020 7921 0100
 020 7921 0101
 info@alliesandmorrison.co.uk
 JOB NO: 568

BROADWATER ROAD WEST, WELWYN GARDEN CITY
 DETAILED PROPOSALS: SHREDDED WHEAT FACTORY
 SECTIONAL ELEVATIONS: EXISTING AND PROPOSED
 568_07_156
 SCALE: 1:250 @ A0; 1:500 @ A2

A
 revision