



SECTION AA

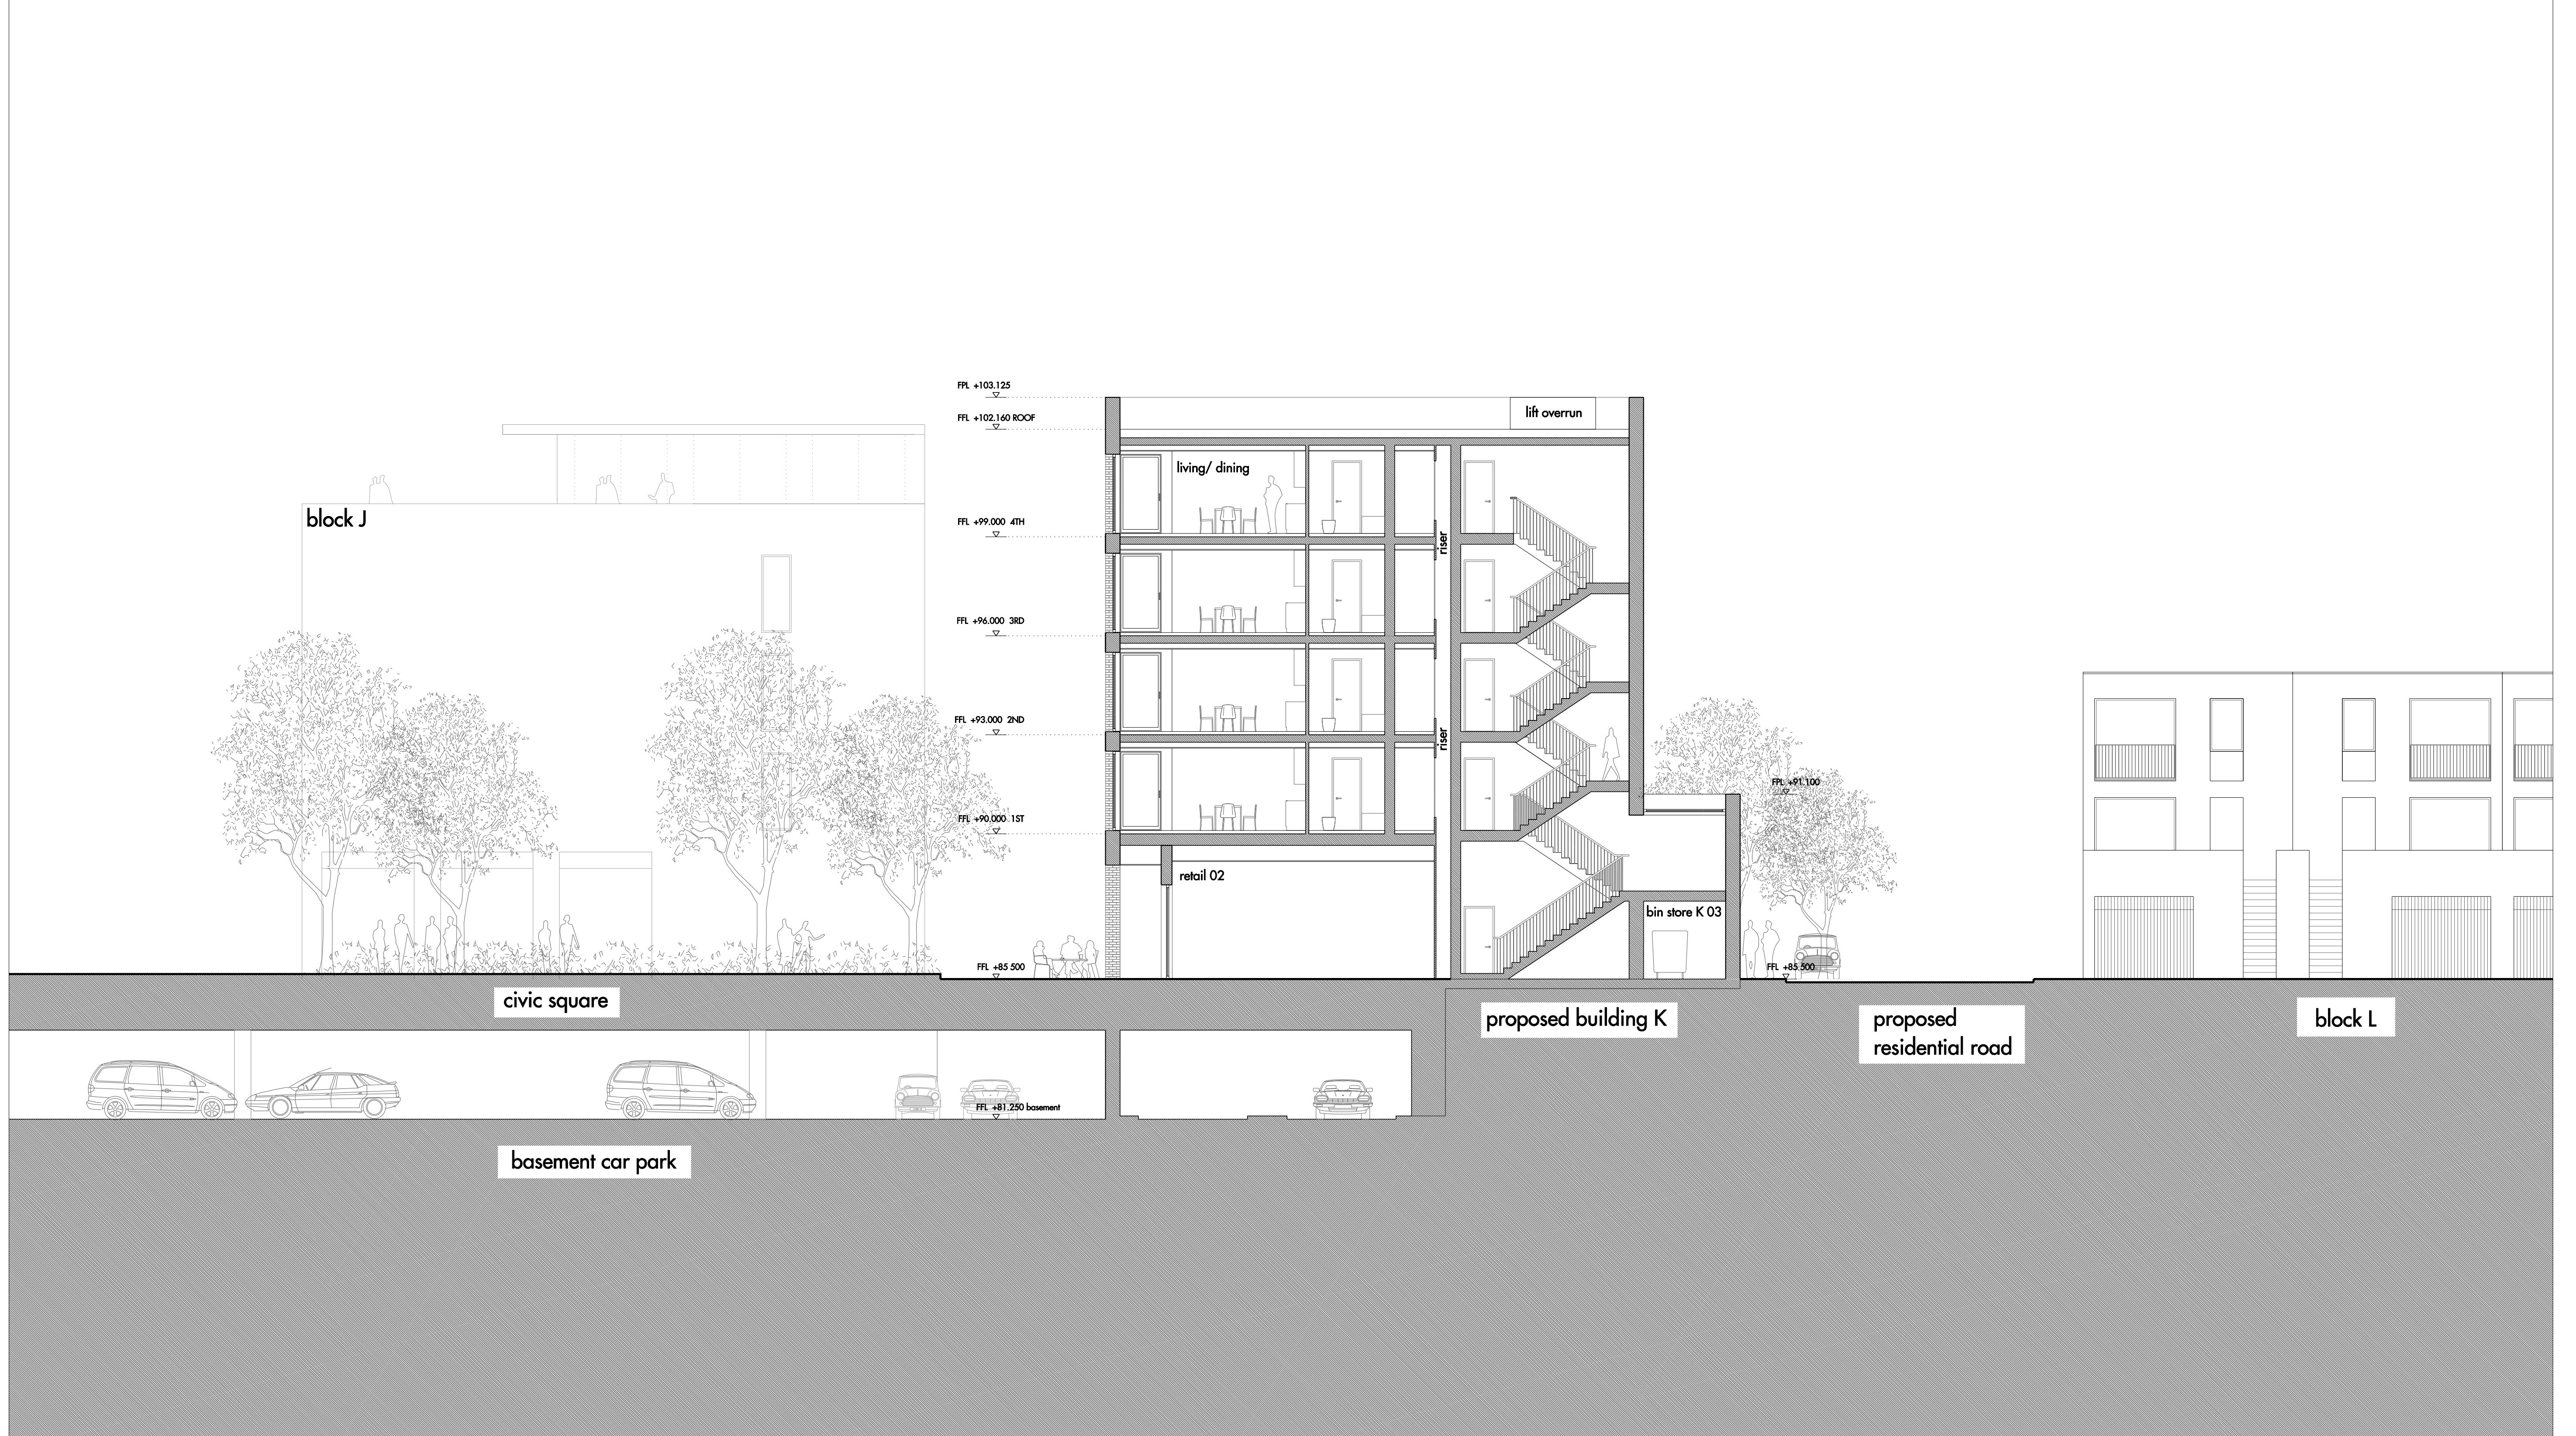

SECTION BB

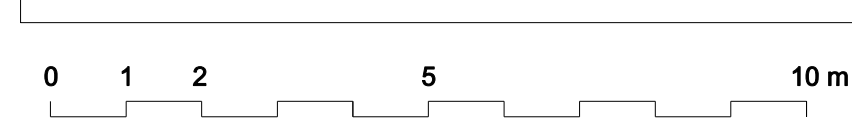

REV	DATE	DESCRIPTION	REV	DATE	DESCRIPTION	REV	DATE	DESCRIPTION	REV	DATE	DESCRIPTION
A	17/01/2019	FOR PLANNING PURPOSES ONLY									

Allies and Morrison
 85 Southwark Street
 London SE1 0HQ
 Telephone 020 7921 0100
 Facsimile 020 7921 0101
 Email info@alliesandmorrison.co.uk

BROADWATER RD WEST, WELWYN GARDEN CITY
 DETAILED PROPOSALS: RESIDENTIAL BUILDING K
 SECTIONS AA + BB: PROPOSED
 568_07_320

JOB NO: 568

SCALE: 1:100 @A0 1:200 @A2

A
 revision