


DO NOT SCALE FROM THIS DRAWING. ALL DIMENSIONS MUST BE CHECKED ON SITE. ANY DISCREPANCIES MUST BE REPORTED TO THE ARCHITECT / DESIGNER FOR VERIFICATION PRIOR TO COMMENCEMENT OF THE AFFECTED WORKS. THIS DRAWING IS COPYRIGHT.

REV.	DATE	DESCRIPTION	BY

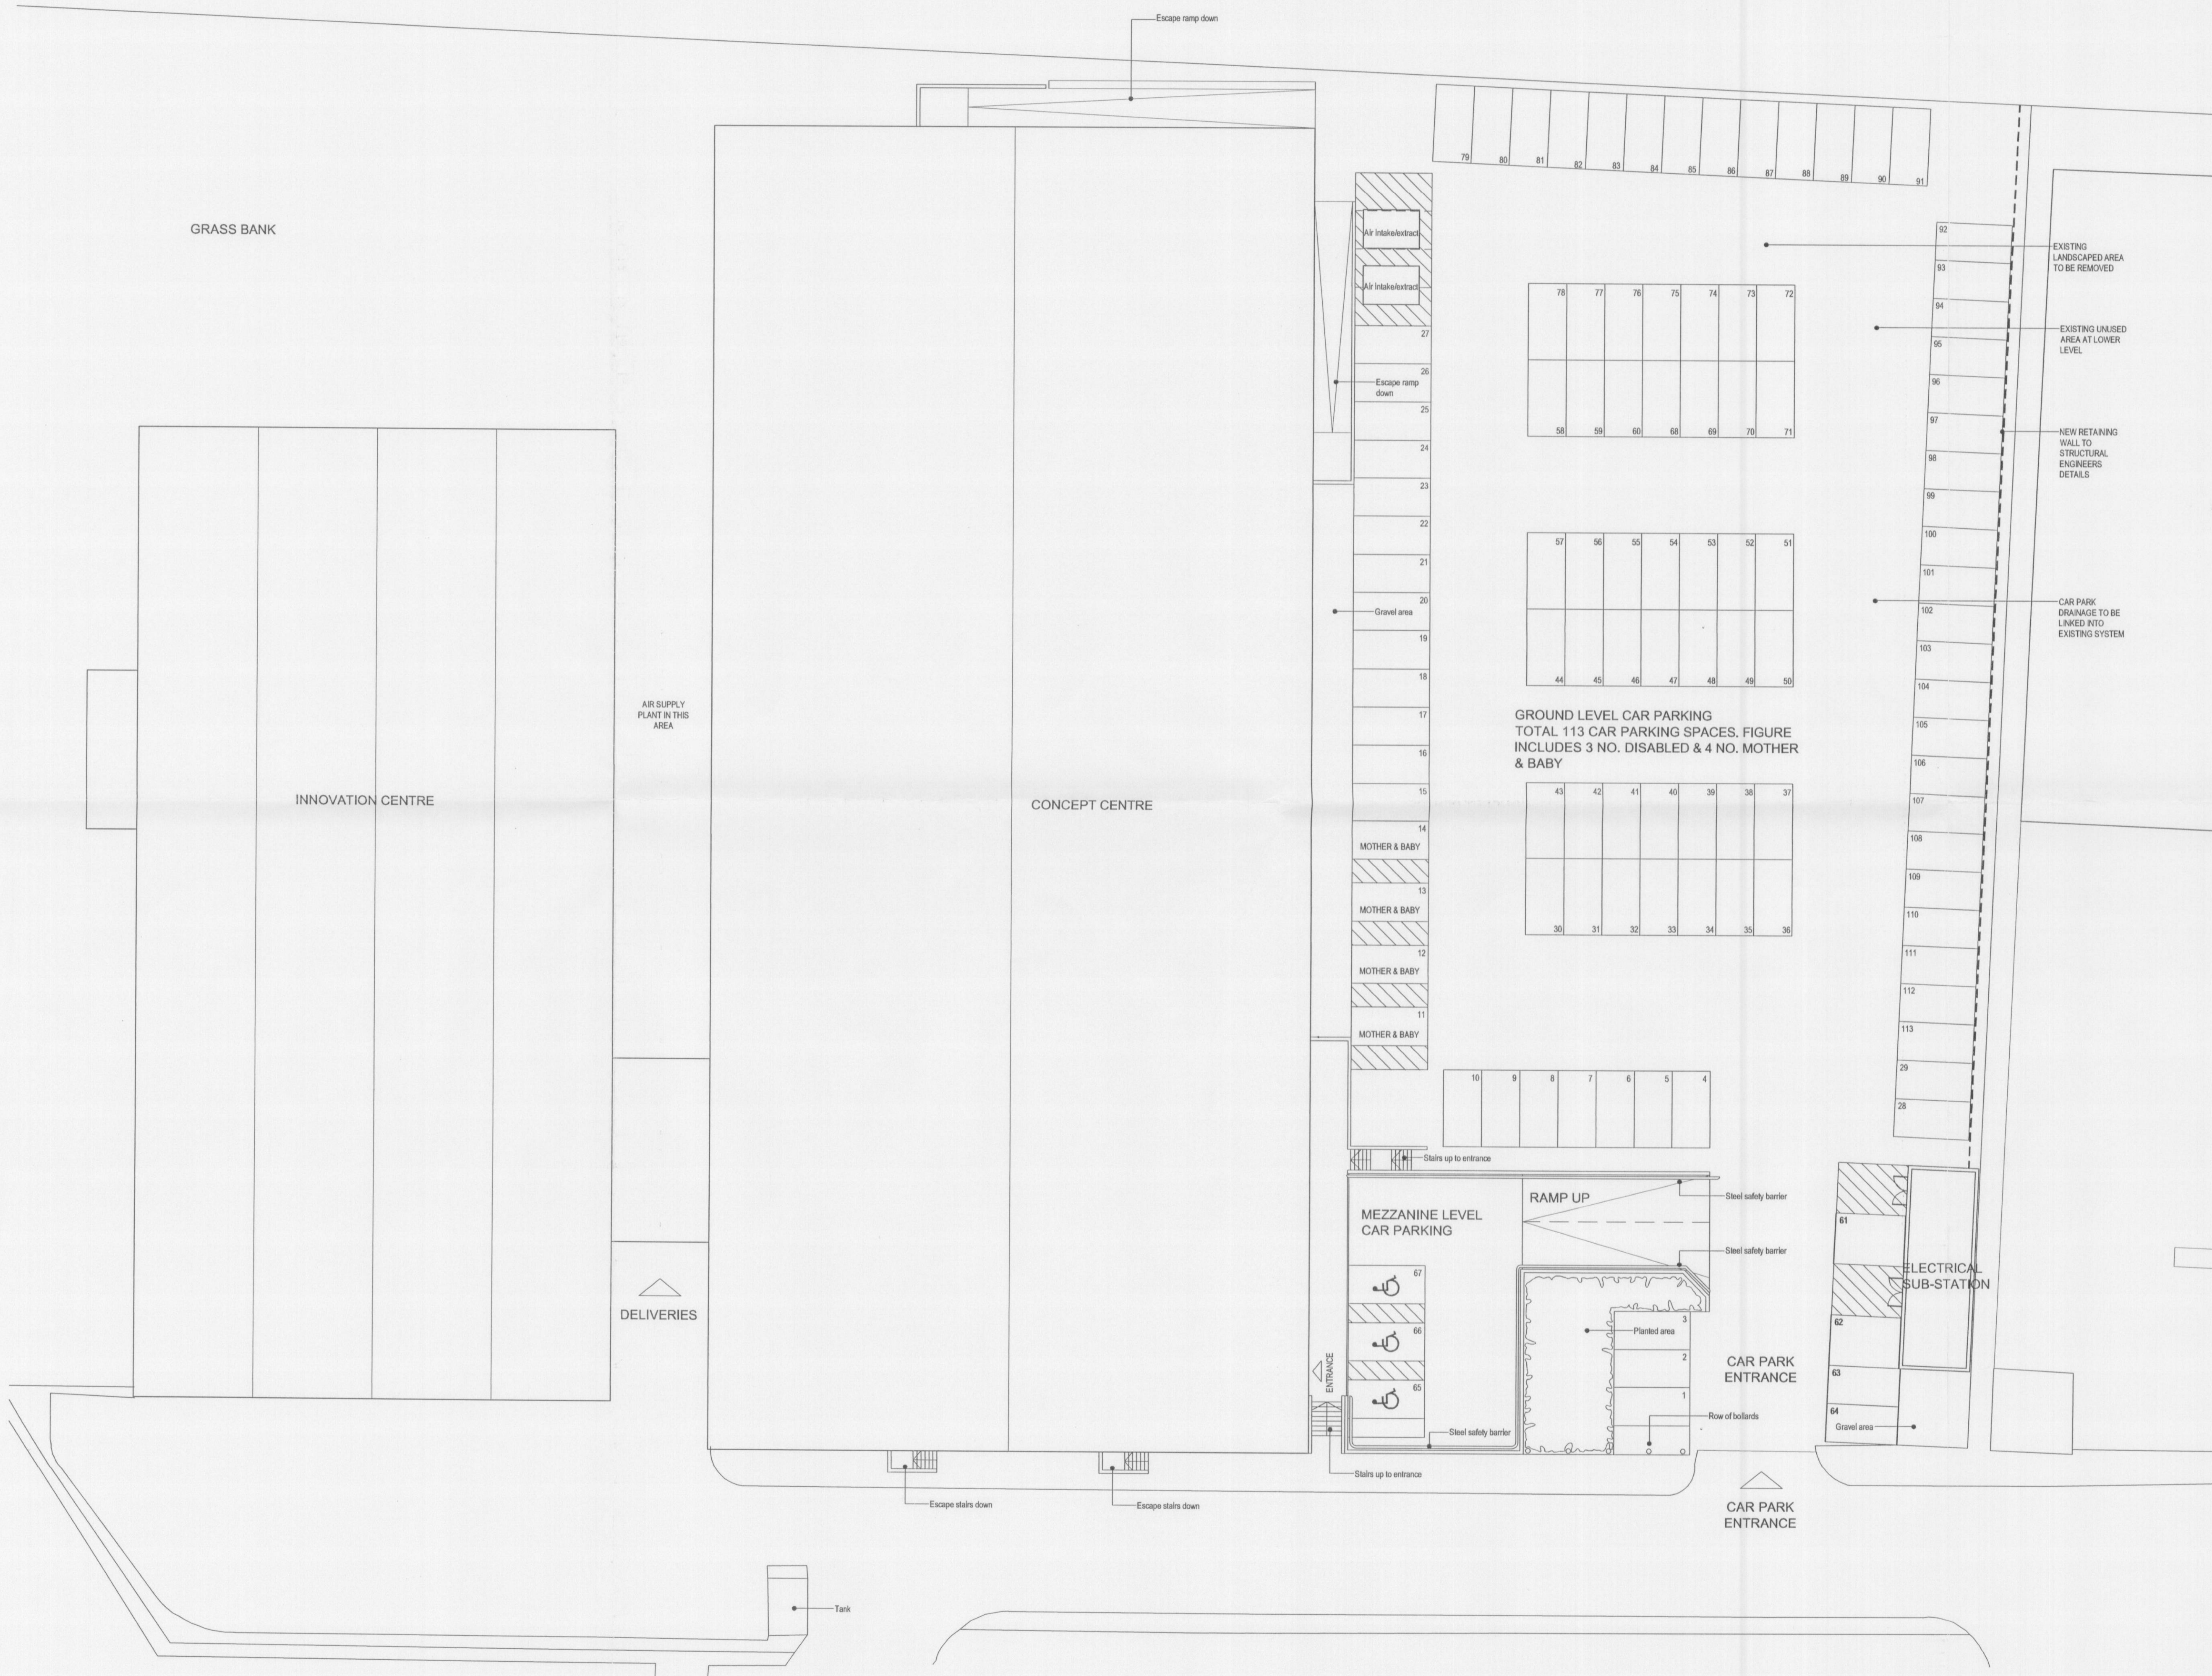

GROUND LEVEL CAR PARKING  
TOTAL 113 CAR PARKING SPACES. FIGURE  
INCLUDES 3 NO. DISABLED & 4 NO. MOTHER  
& BABY

PLANNING  
DEPARTMENT  
OFFICE COPY  
21 JUL 2008  
NO. 12008/1241/FP



client  
**TESCO**

project  
**CONCEPT CENTRE**

drawing title  
**PROPOSED GROUND FLOOR  
CAR PARK**

date  
**08.07.2008**

scale  
**1:200 @ A1**

drawn by  
**AM**

checked by  
**GC**

status  
**DESIGN**

drawing no.  
**559-25-GD-02**

revision  
**-**

**LOM architecture and design**  
Boulevard House 92 Fortis Green London N2 9EY  
T +44(0)20 8444 2999 F +44(0)20 8444 5999  
W lom-fdp.com E mail@lom-fdp.com