




FRONT ELEVATION

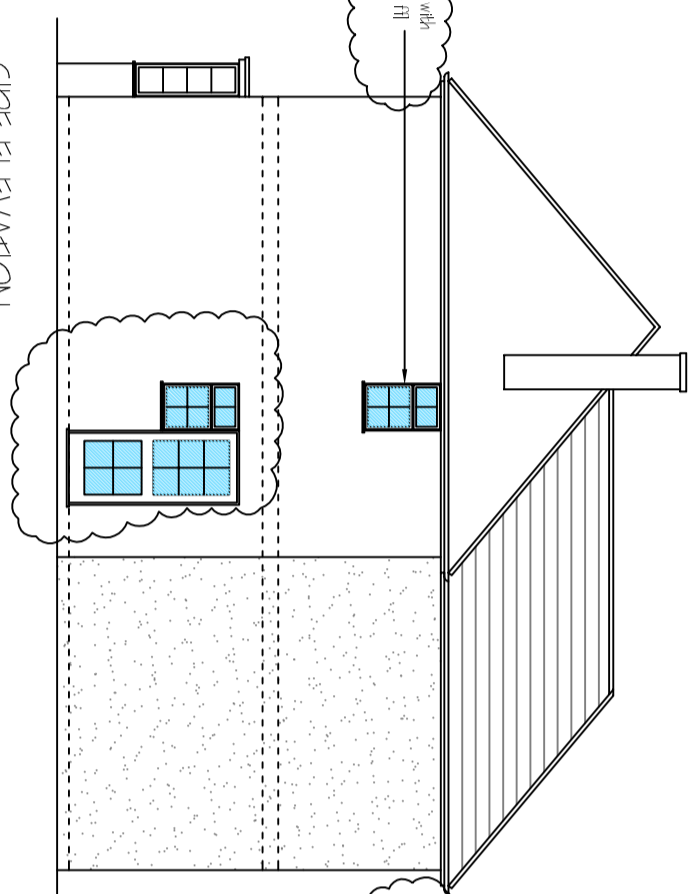

SIDE ELEVATION

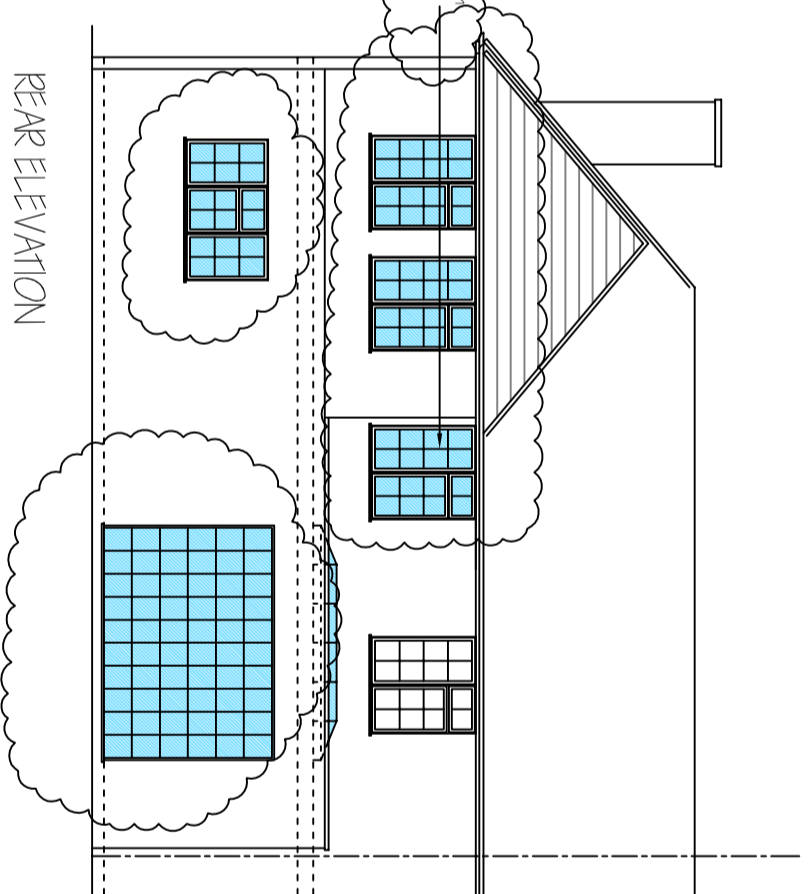

REAR ELEVATION

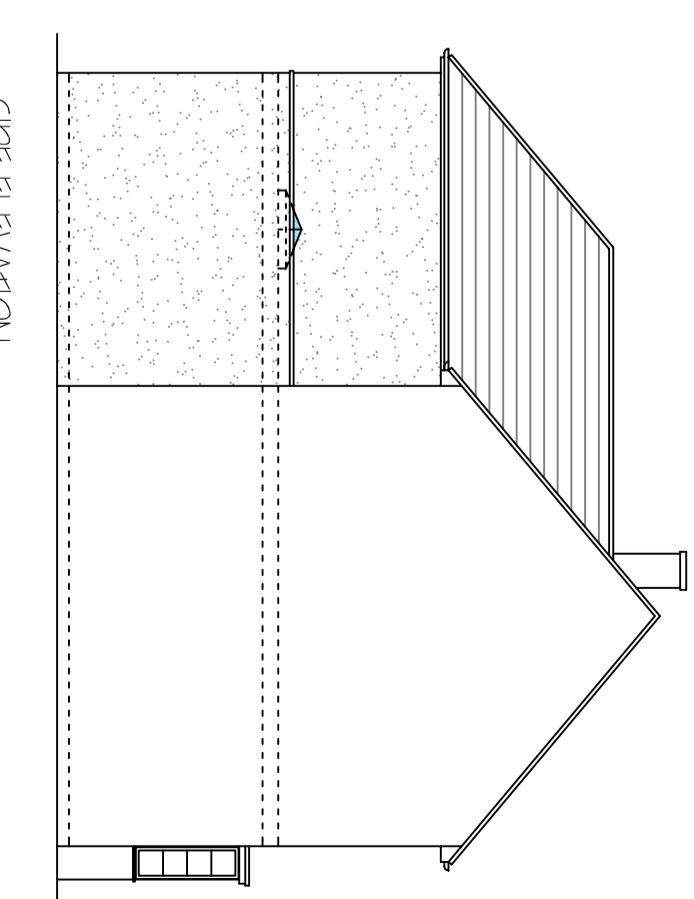


SIDE ELEVATION

Resource drawing to fit - Scale will be provided below 1/1m above fit


Resource drawing to fit - Scale will be provided below 1/1m above fit

REV C - JUL 2013 AMENDED IN ACCORDANCE WITH PLANNING REQUIREMENTS


THIS DRAWING PRINTED ON A2 SIZE PAPER

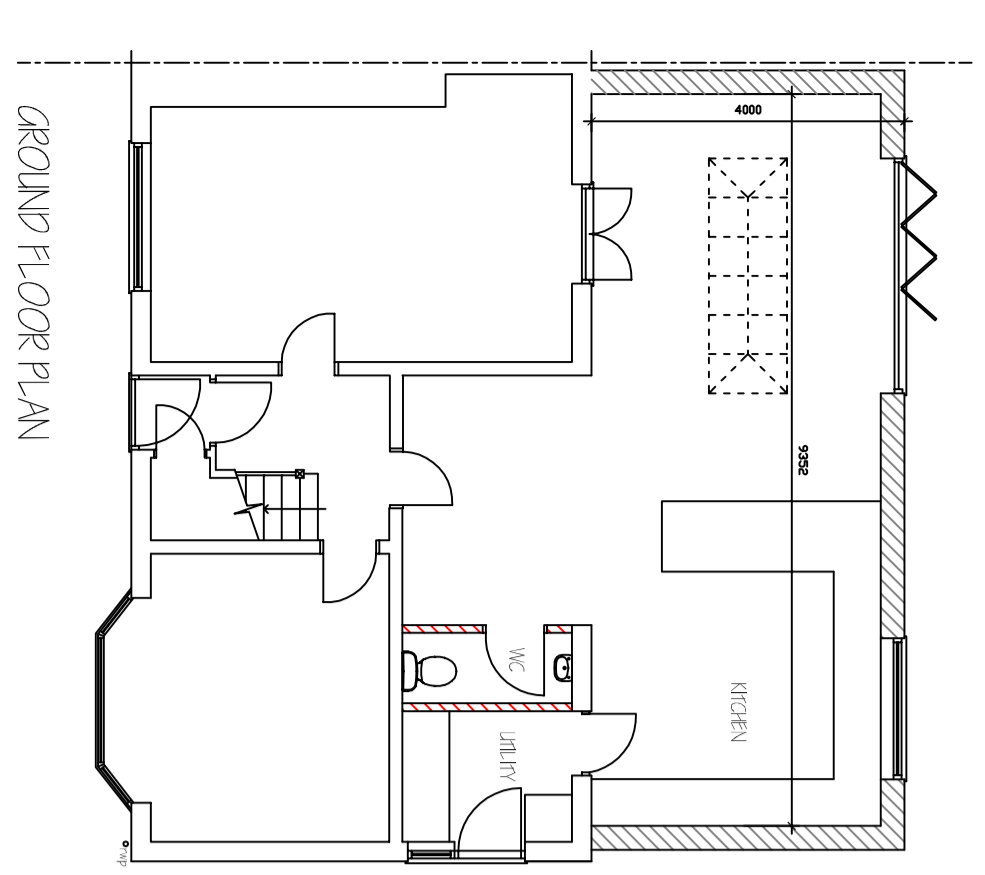

GROUND FLOOR PLAN

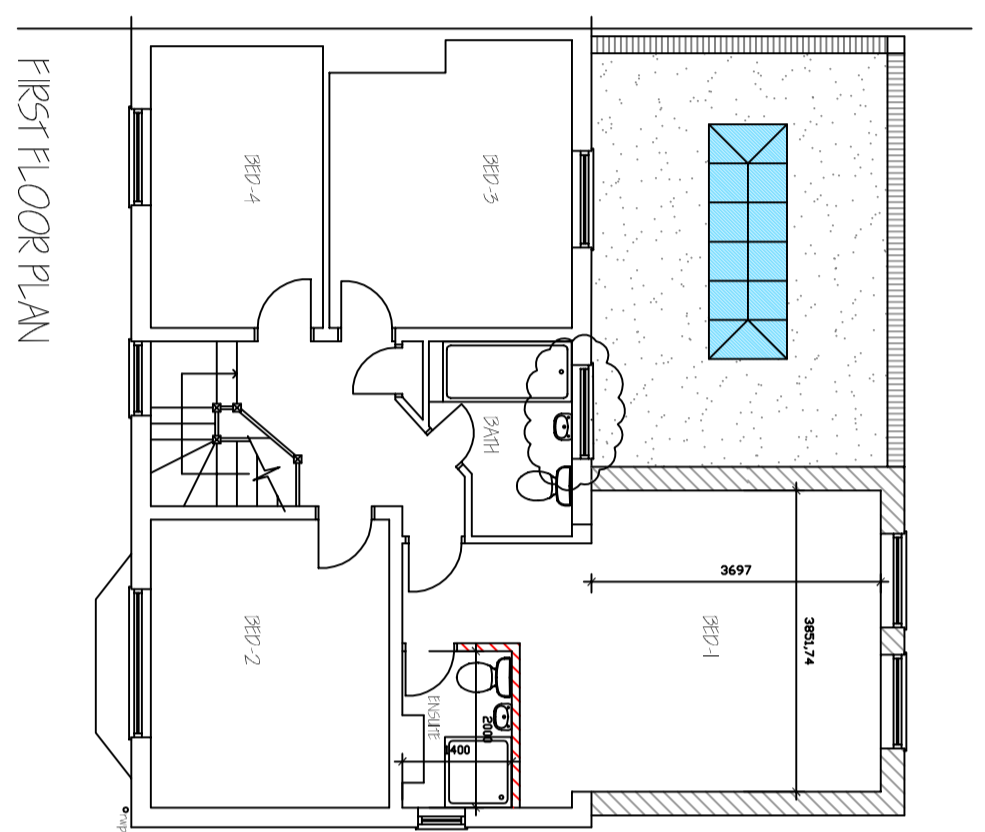

FIRST FLOOR PLAN

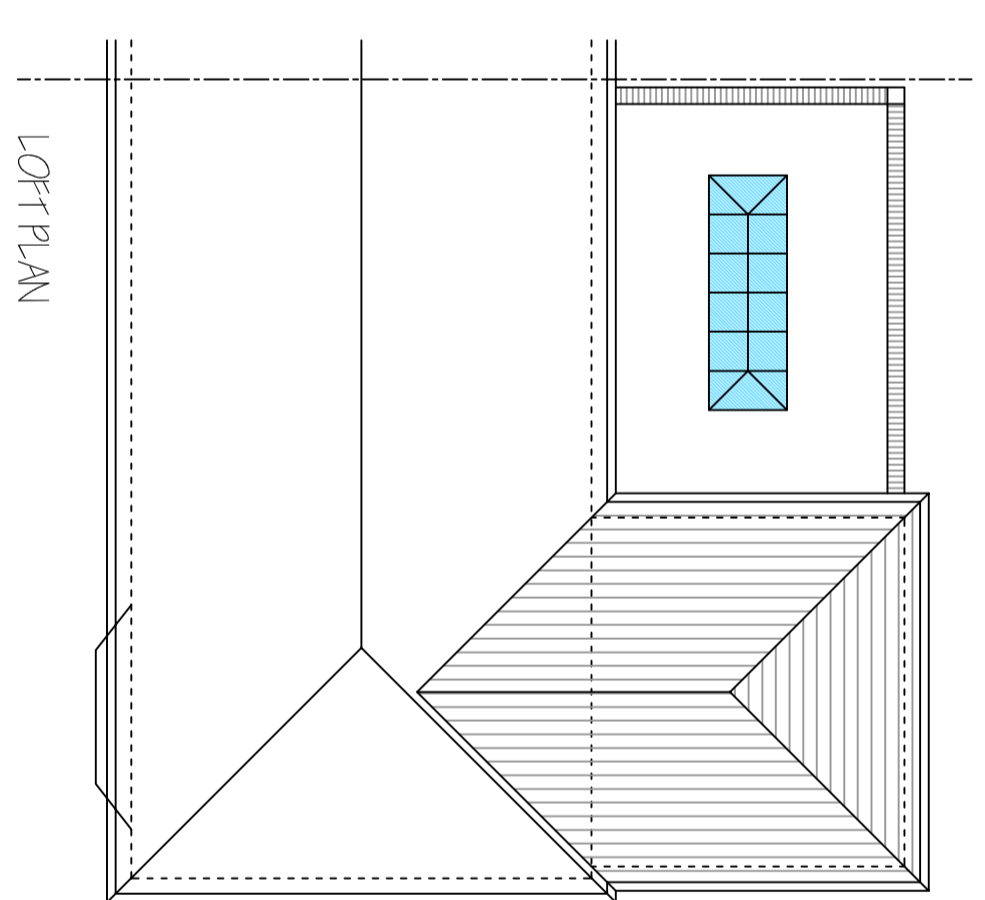

LOFT PLAN



**HOME EXTENSION DESIGNS**  
 60 BRIDGE ROAD EAST  
 WELWYN GARDEN CITY  
 HERTS AL7 1JU  
 tel : 01707 393971  
 fax : 01707 393980  
 e:stuartc@hed.co.uk

Project: 68 BROCKSWOOD

PLANS AND ELEVATIONS  
 AS PROPOSED

Drawn By:	ALL	Scale:	1:100	Date:	JAN 2013
Drawn By:	ALL	Scale:	1:100	Date:	JAN 2013
Checked:		Checked:		Checked:	
Revision:	F	Revision:	F	Revision:	F