
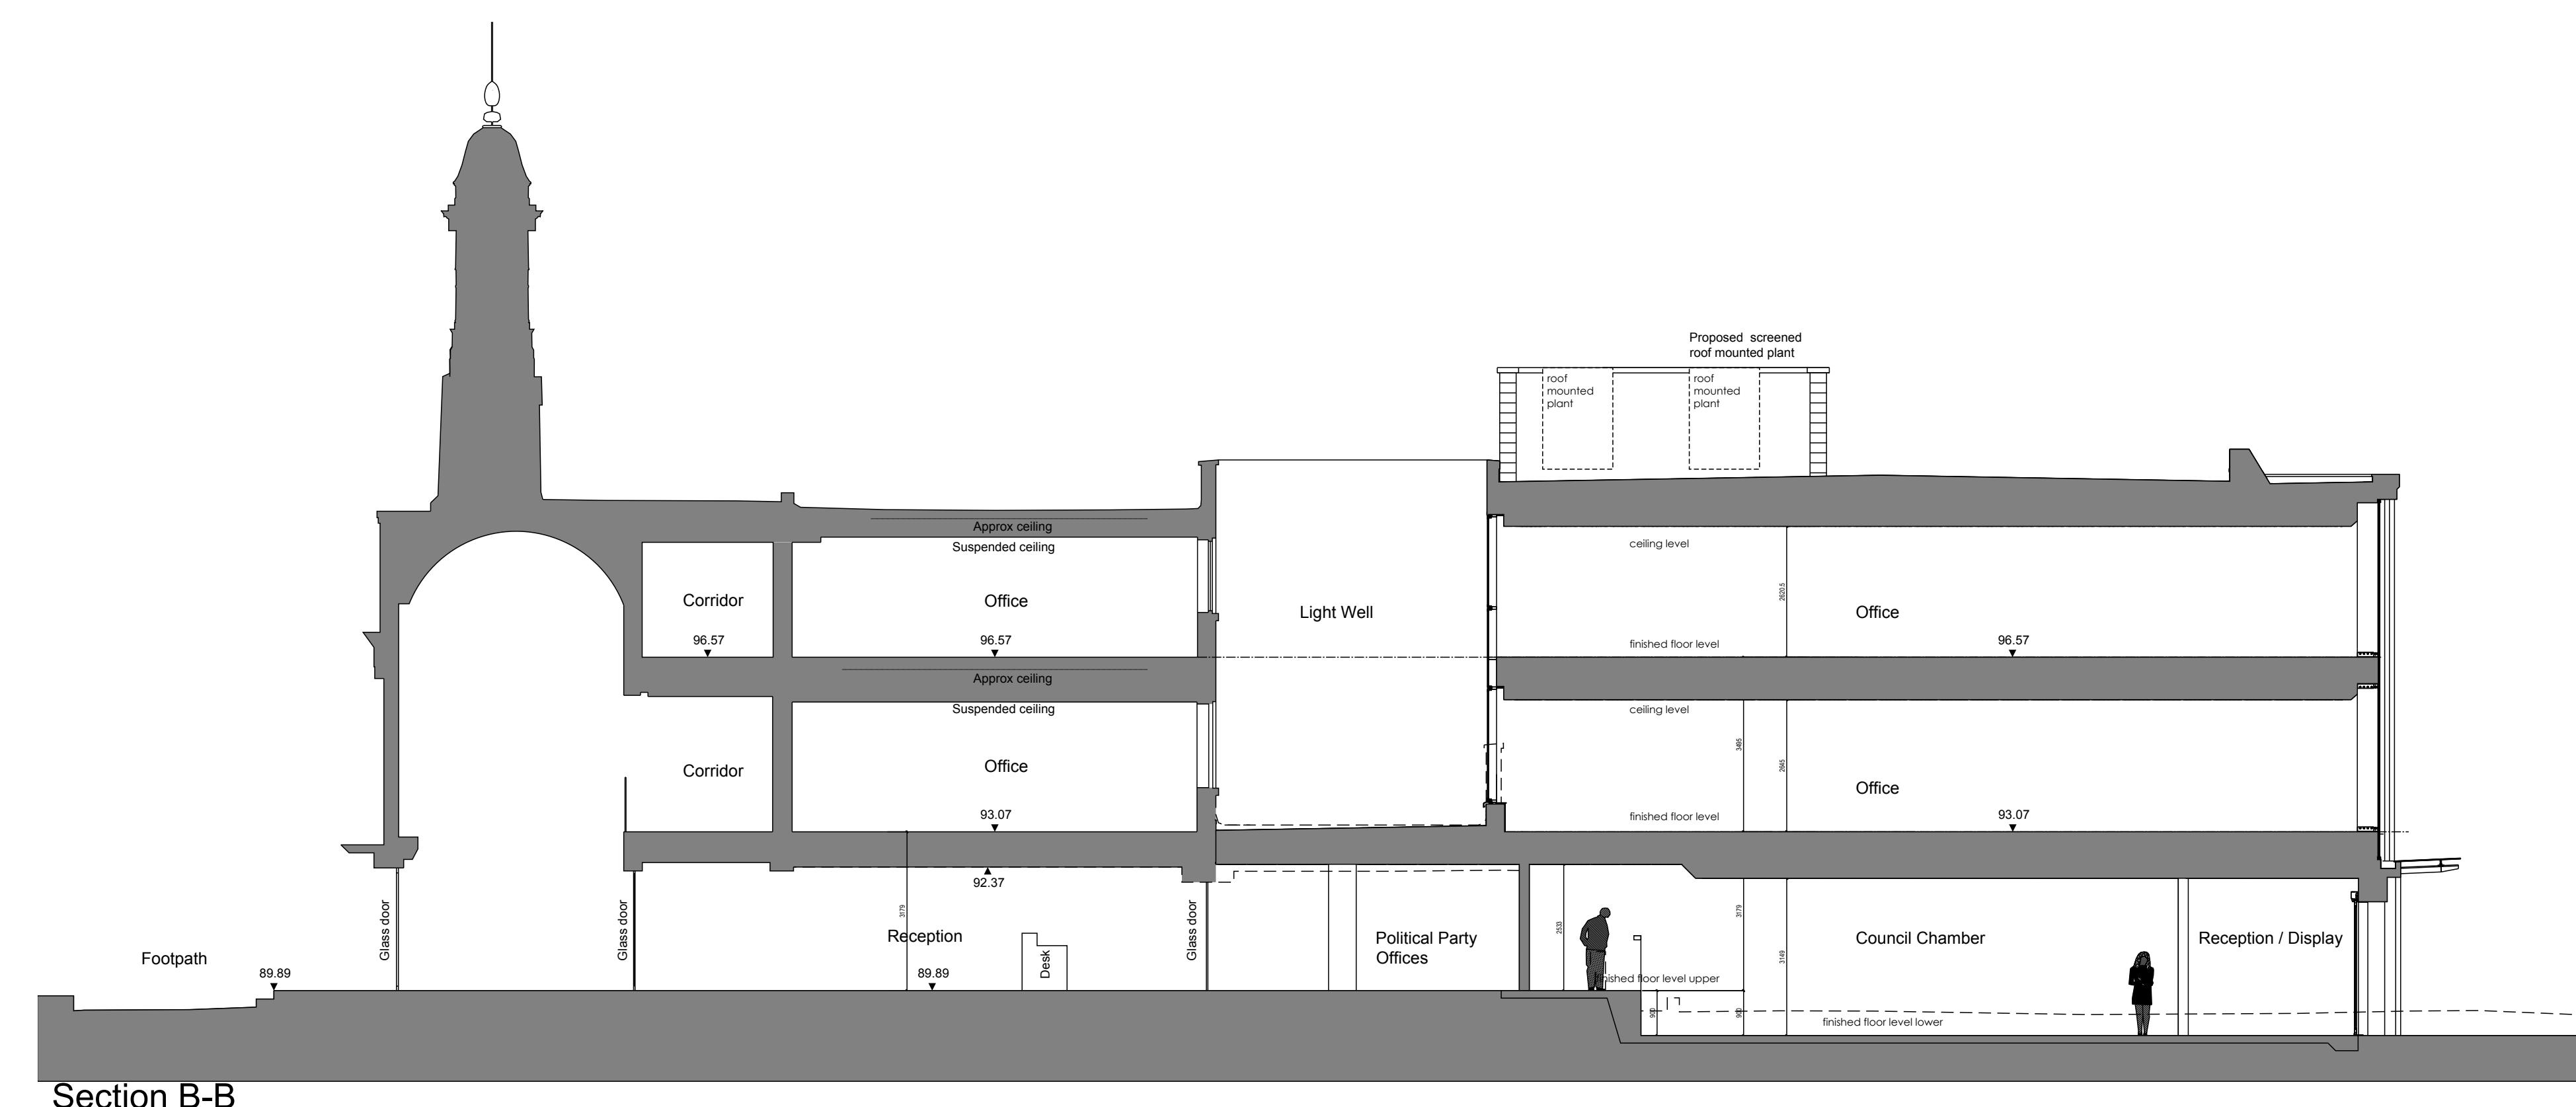
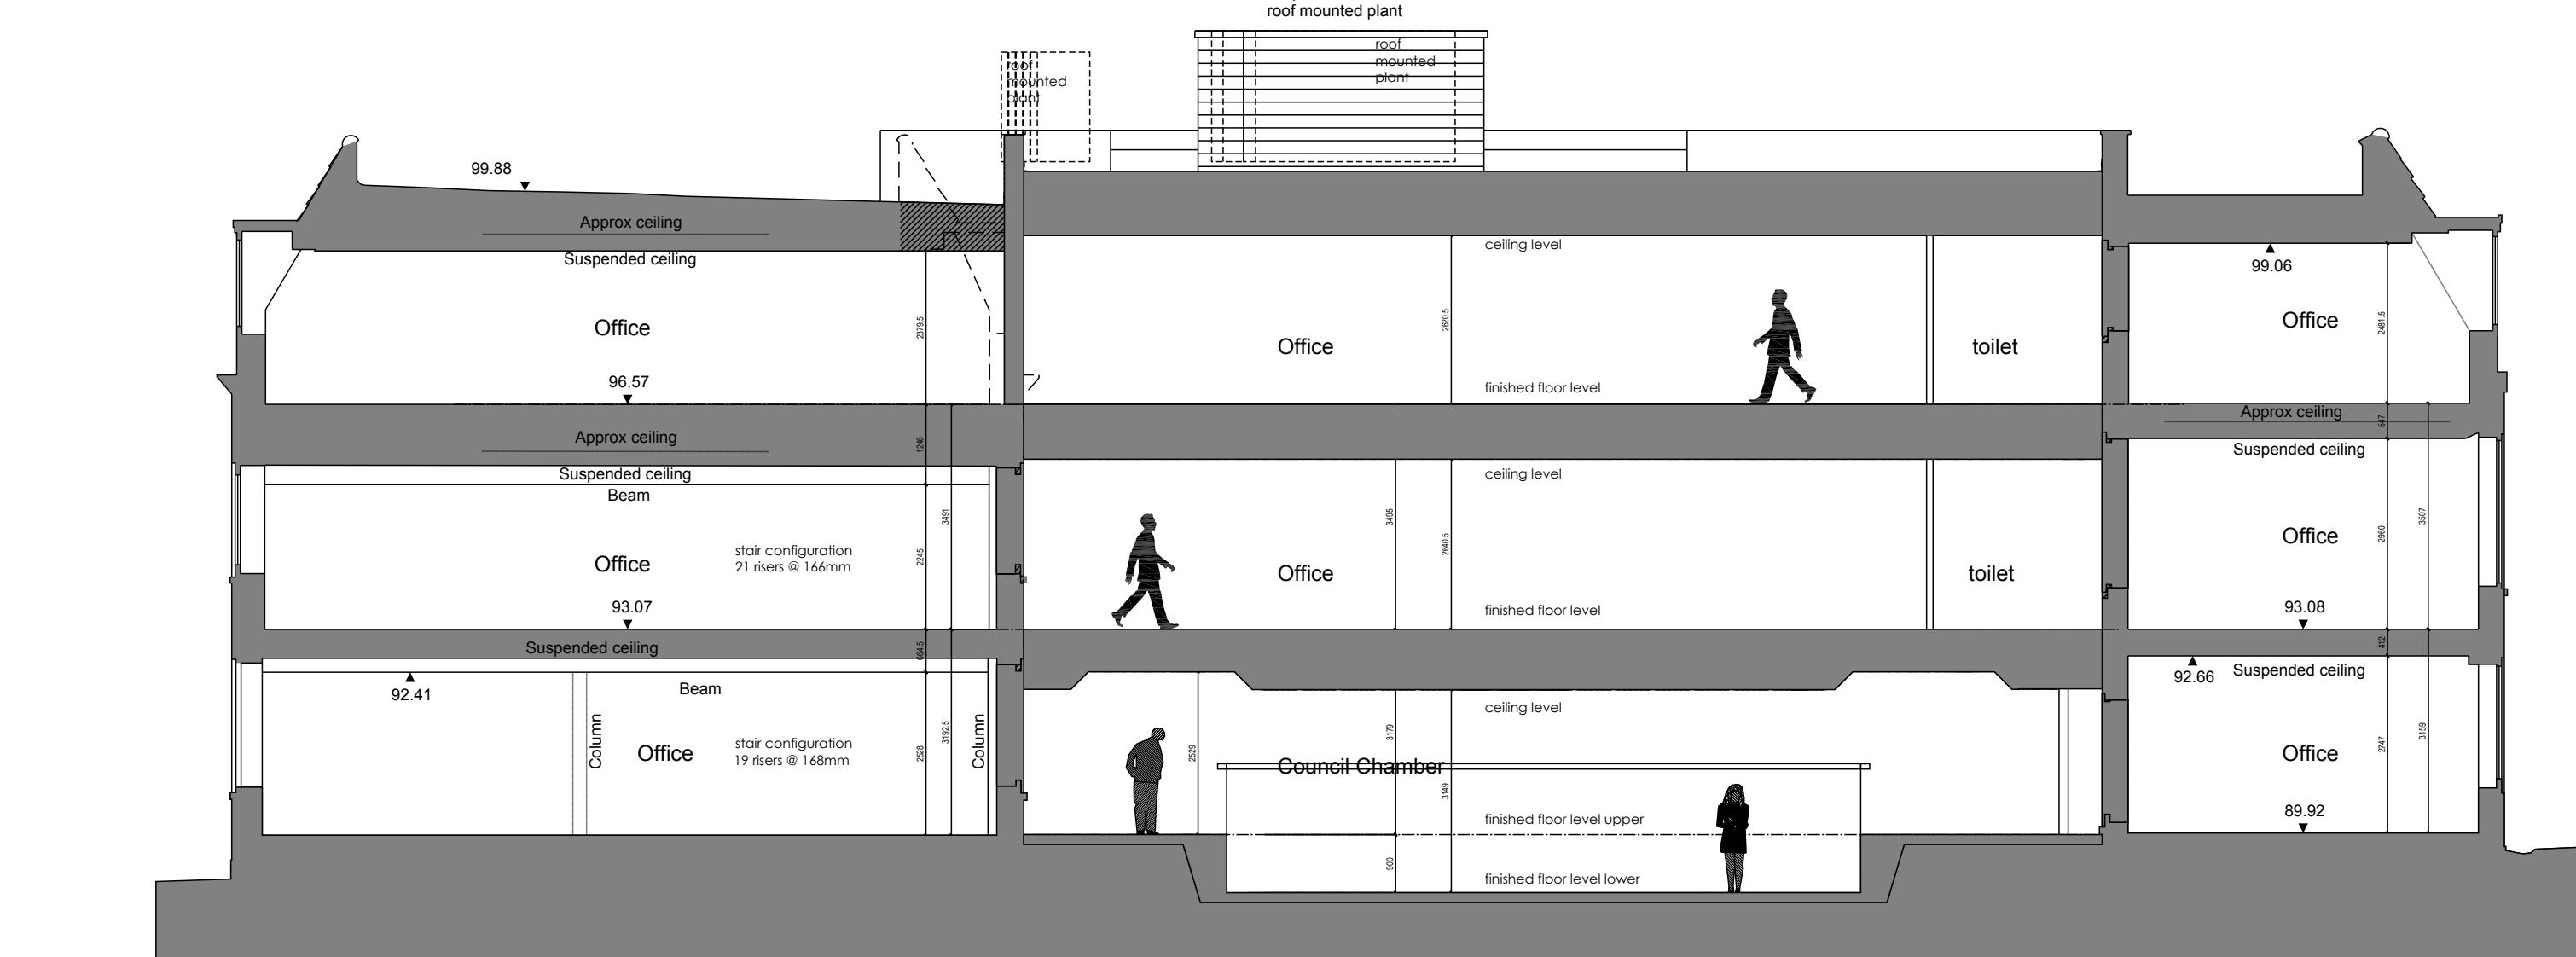


Section Key

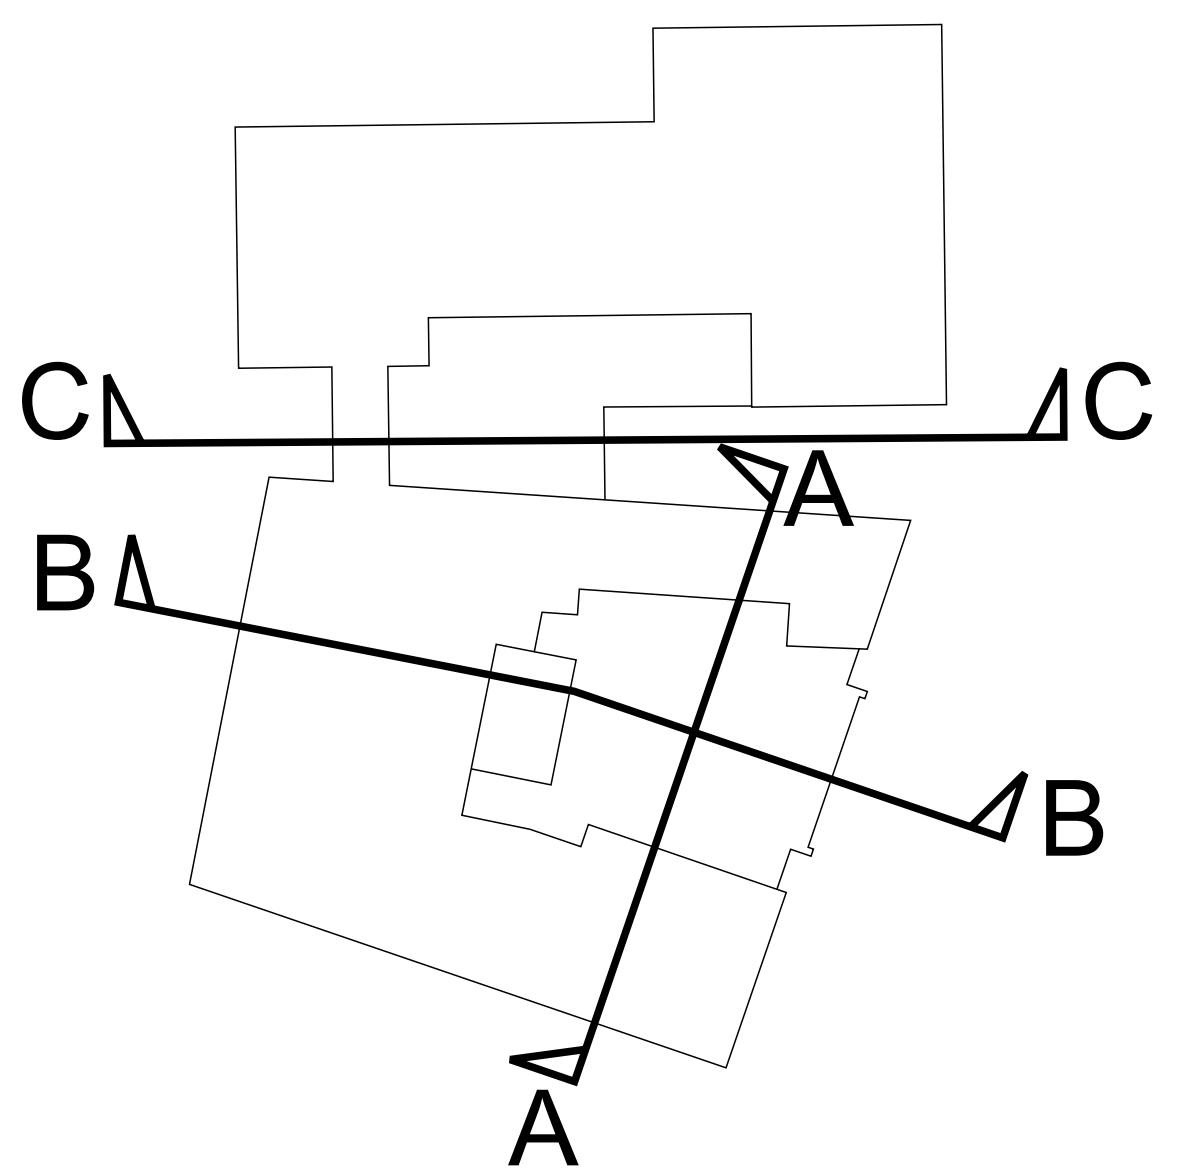

A	Updated to suit Clients requirements.	24/10/13	ACG	
Rev	Description	Date	Initial	Checked
1:20 - 0	200mm	400mm	1m	2m
1:100 - 0	1m	2m	3m	4m
1:50 - 0	100mm	200mm	300mm	400mm
				50mm

RPS

Highfield House, 5 Ridgeway
 Quinton Business Park, Birmingham B32 1AF
 T: +44(0)121 213 5500 E: rpsbm@rpsgroup.com F: +44(0)121 213 5502

Client Welwyn Hatfield Borough Council

Project Campus East

Title Proposed Sections

Status Planning	Drawn By JP-ACG	PM/Checked by
Job Ref AAA5172	Scale @ A1	Date Created 1:100
Drawing Number AAA5172-A-P1-027	Rev A	