

notes:

any discrepancies should be reported immediately

all dimensions should be checked on site prior to commencement of work


site/survey based on Ordnance Survey information provided by Prodat Systems Plc, (www.promap.co.uk) Prodat does not guarantee that all past or current uses or features will be identified in the product

the product does not give details about the actual state or condition of the site nor should it be used or taken to indicate or exclude actual suitability or unsuitability of the site for any particular purpose, or relied upon for determining salability or value, or used as a substitute for any physical investigation or inspection.

drawings to be read in accordance with the dwelling emission rate (derter) calculation, the building must be built 'as designed' meeting the criteria set for air permeability.

© HERTFORD PLANNING SERVICE

note when printing off pdf's, it is the responsibility of the user to verify that the resulting prints are to scale on the appropriate sized sheet, also that the scale bars on the plan measure correctly.

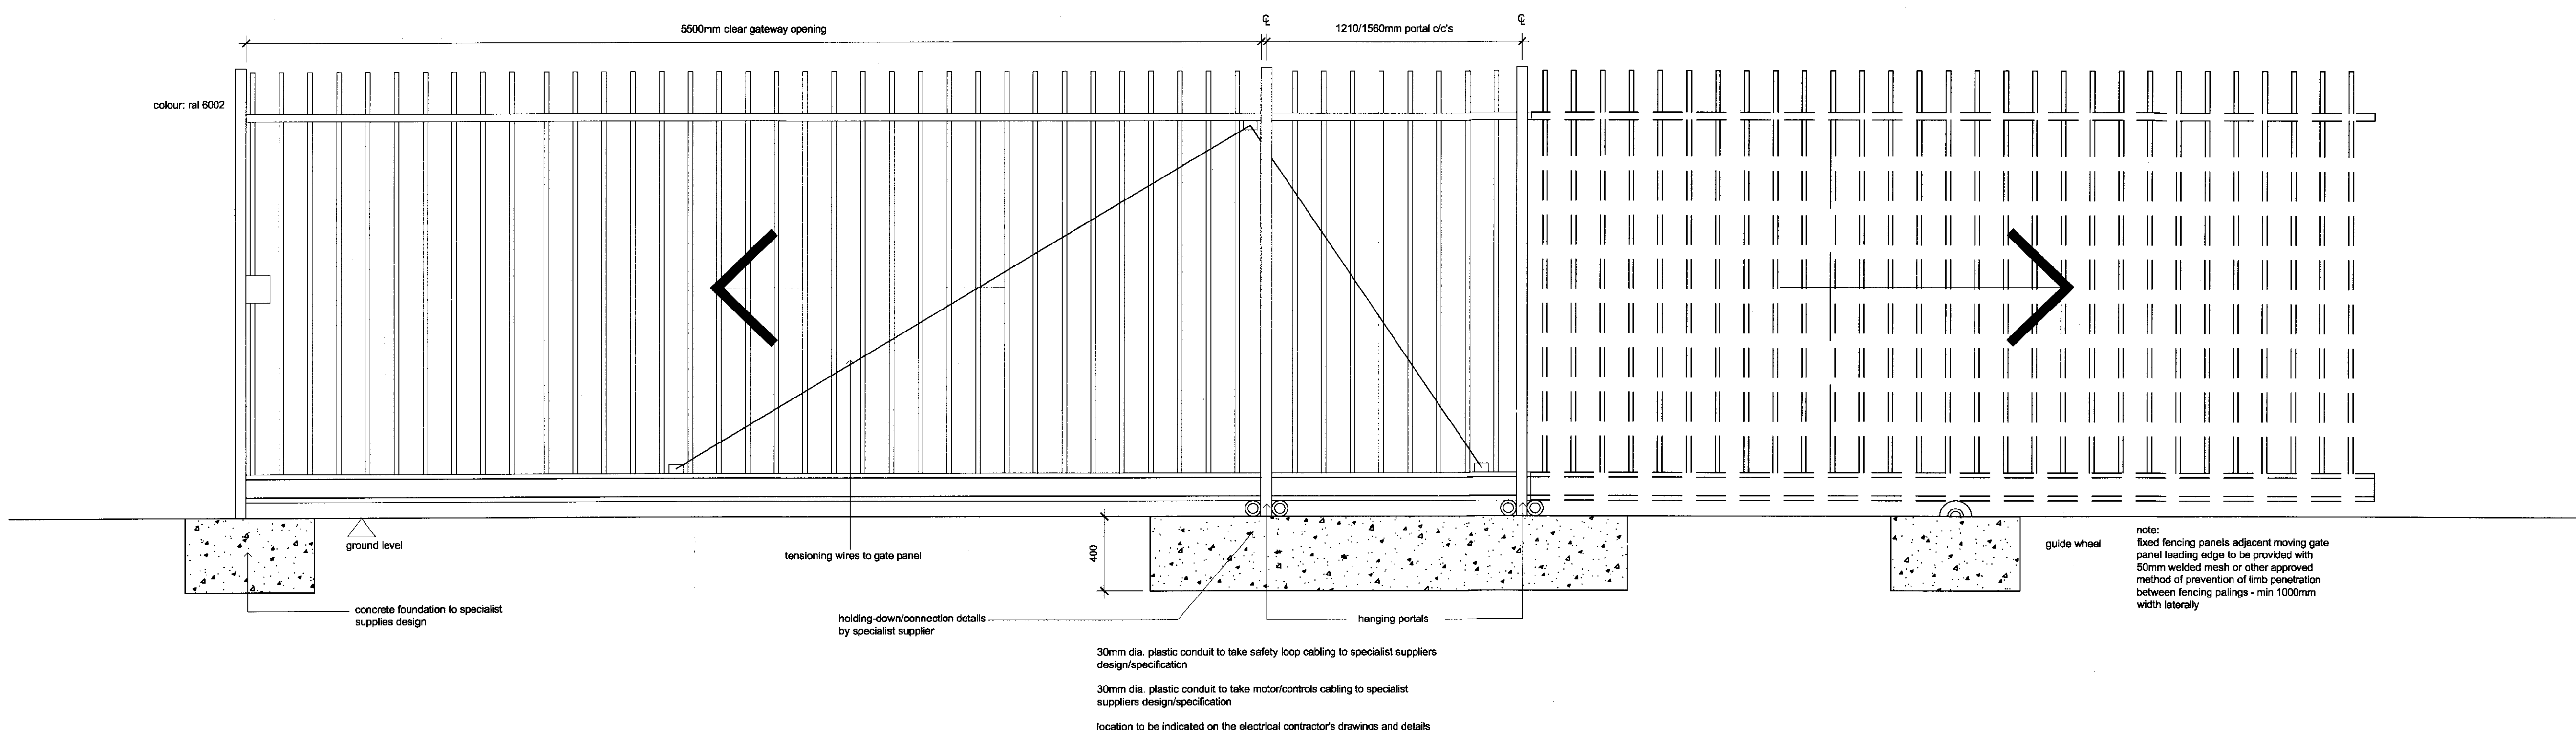

exit gate elevation

| | | | | |
|--------|---|------|------|------|
| 1:2500 | 0 | 50m | 100m | 200m |
| 1:1250 | 0 | 25m | 50m | 100m |
| 1:500 | 0 | 12m | 25m | 50m |
| 1:200 | 0 | 6m | 12m | 25m |
| 1:100 | 0 | 3m | 6m | 12m |
| 1:50 | 0 | 1.5m | 3m | 6m |

WELWYN GARDEN CITY
 19 APR 2012
 No. 2012/0657

hps Hertford Planning Service
 Architecture & Planning

Westgate House, 37-41 Castle Street,
 Hertford, Herts SG14 1HH
 Tel: 01992 552173 Fax: 01992 587643
 Email: contact@hertfordplanning.co.uk
 www.hertfordplanning.co.uk

Chartered Institute of
 Architectural Technologists

Client James Taylor Construction Ltd

Description Self Storage

Project Broadwater Way
 Welwyn Garden City

Drawing Working Drawing
 Sliding gate detail

Date

Scale 1:20

Sheet size A1

Drawn

10721-W-025