


what have been changed

1: take off the internal illuminate replace to external display light.



2: take off "Dragon Symbol and Character" via "Dorotape Glass Effect"

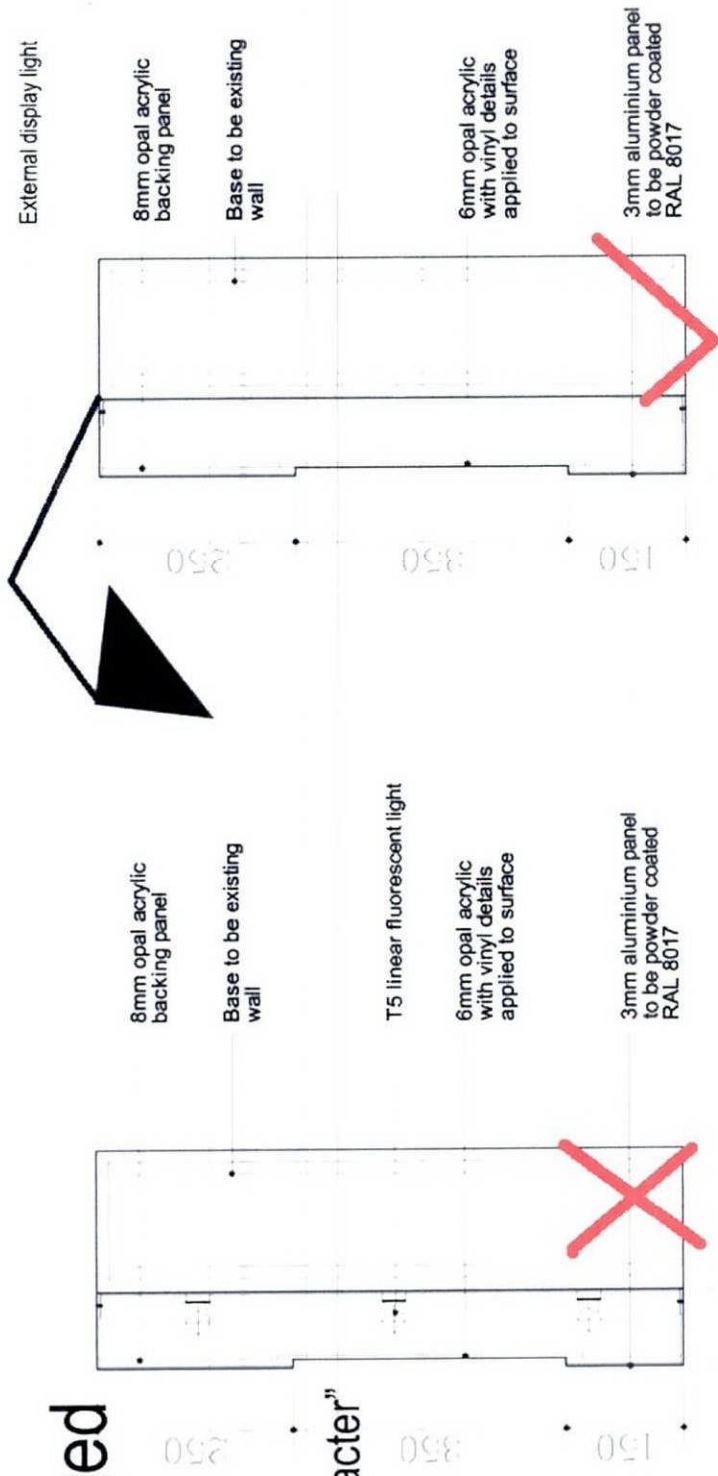

Signage Section A 1:10

Signage Section A 1:10

20 AUG 2012
2012/1913

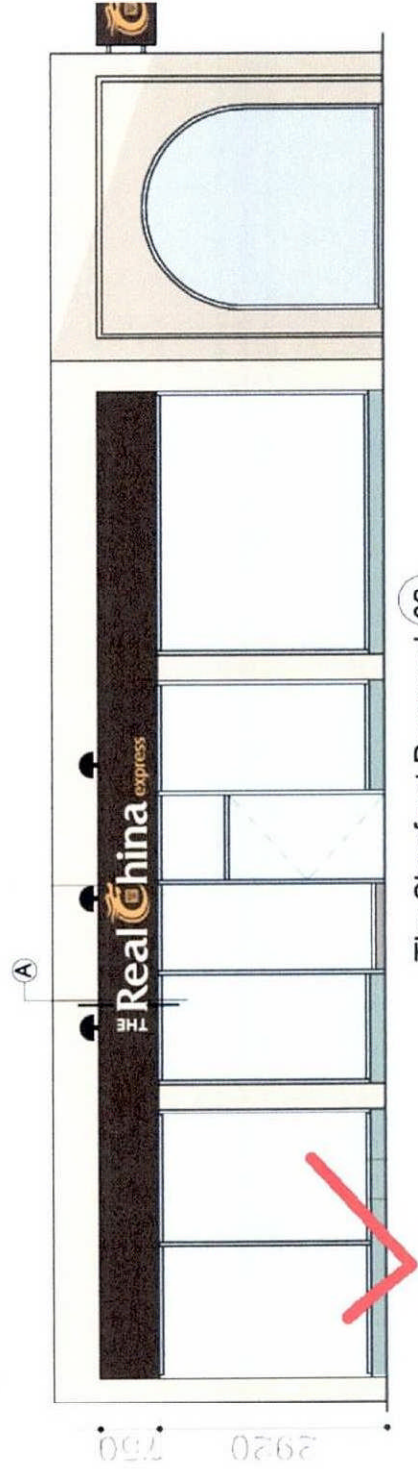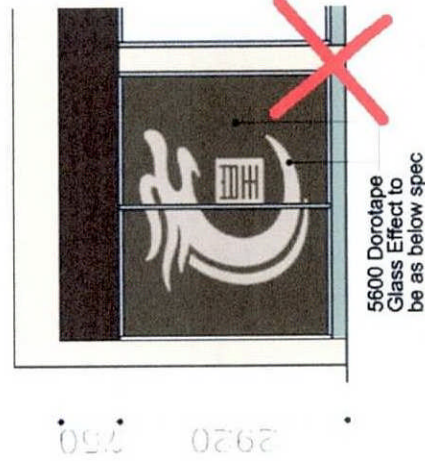

330 3435 330 2920 750 1100 1460330 3370 390 3940