


2012/2194
 20 AUG 2013

AO

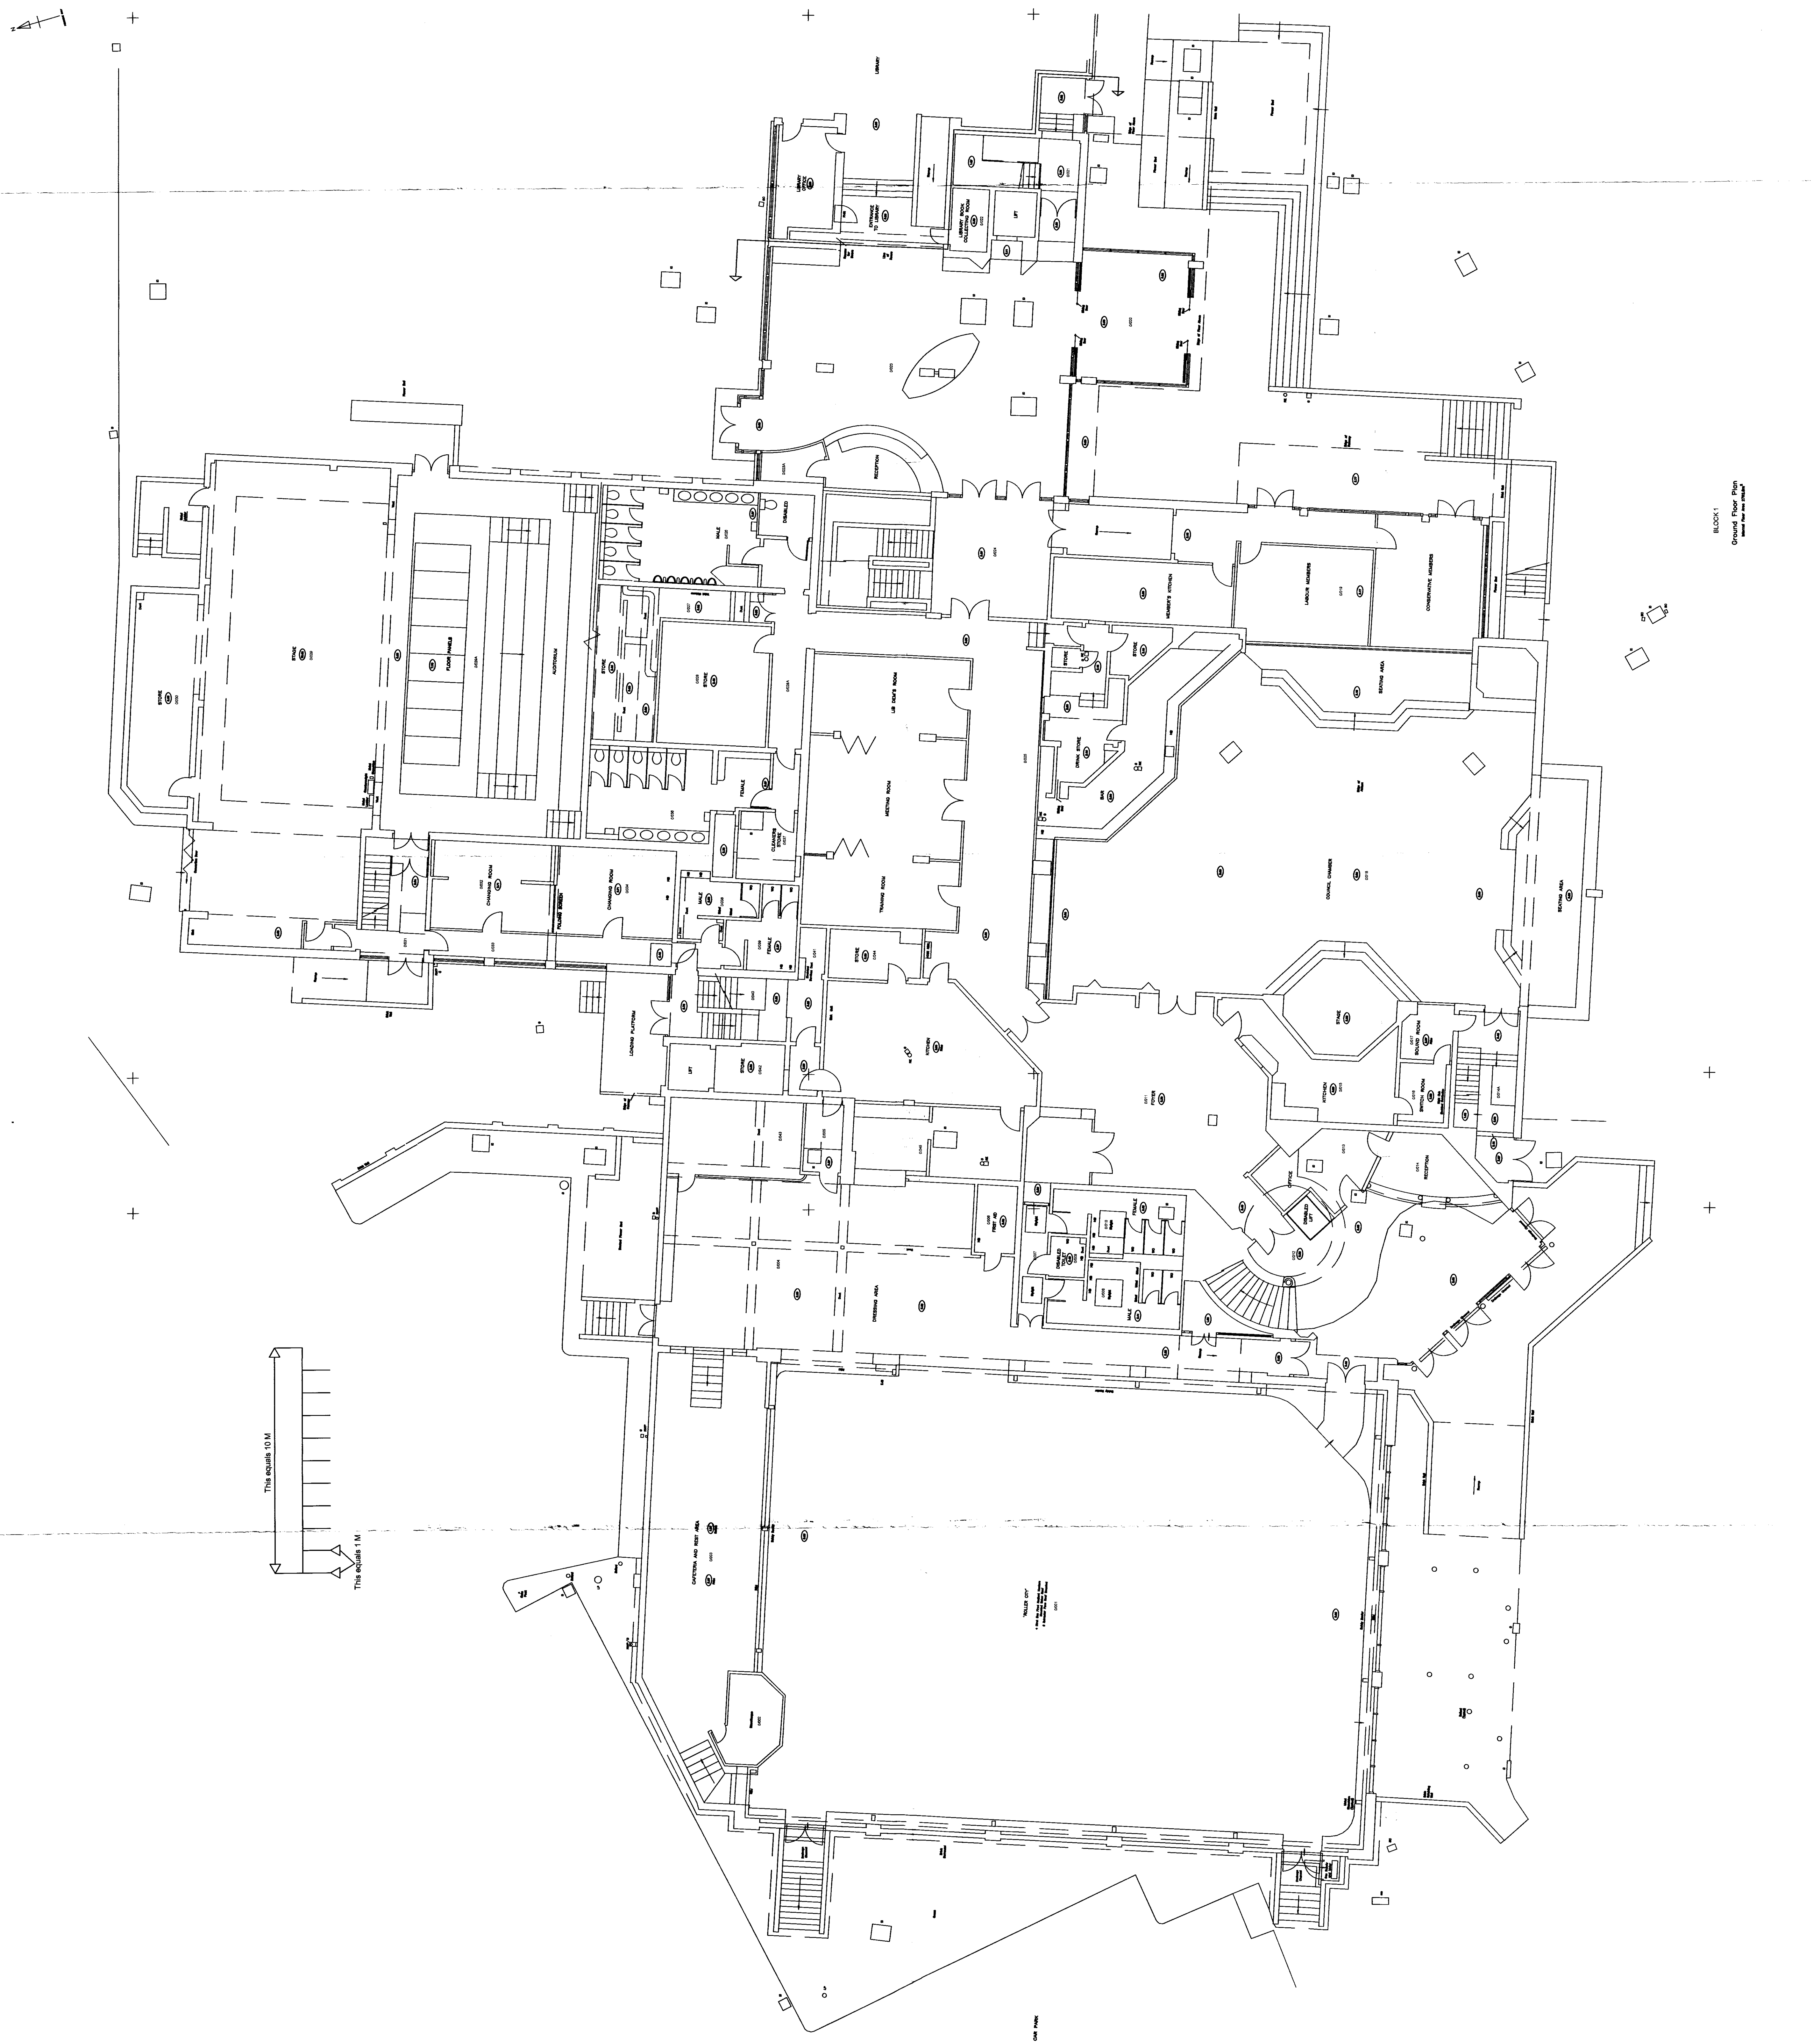

BLOCK 1
 Checked: Peter Ryan
 Date: 20 AUG 2013