

Front Elevation Signage




SIGN TYPE A

Folded aluminium tray, with fret cut 'Connells' backed up with white acrylic, website and bottom strip to be face applied vinyl. Internally illuminated with white LEDs.


6715mm x 465mm

New Projection Sign

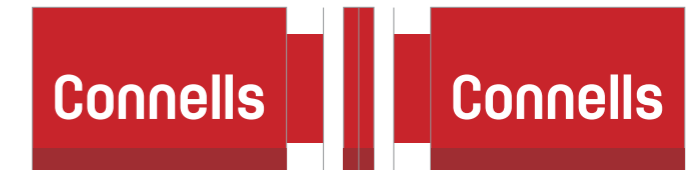

Panel Size 840mm x 540mm

Fascia Signage Side Profile

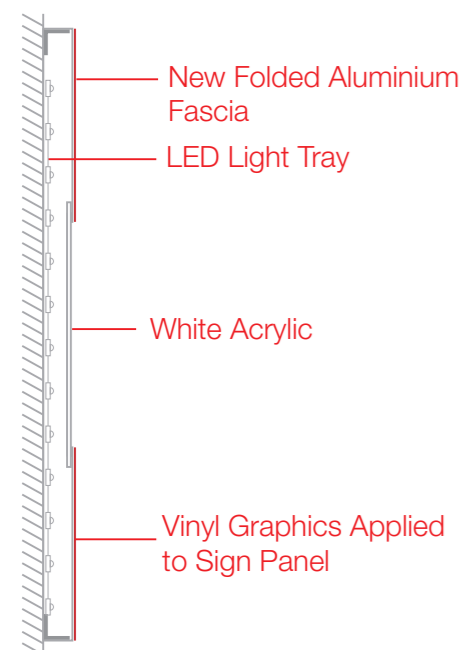

Existing Signage In Position



Indication of Signage In Position



This drawing is for illustration purposes only to indicate an impression of the completed signage and should only be viewed as a guide. This drawing and design is the copyright of insign and must not be copied in whole or in part without prior consent in writing.

Client. *Sequence*

Drawn By. *LL*

Title. *Connells, Welwyn Garden City*

Drawing Ref. *Version 2*

Date. *9th May 2015*

Scale. *N/A*

insign
signage & digital imaging

corporate branding throughout the uk



t: 0114 2424981 - w: www.insign.co.uk

head office: insign limited, 7 - 21 march street, sheffield, south yorkshire, S9 5DQ.