


54

52

50

Proposed site of fence  
120cm to pavement

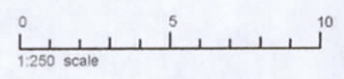

Block Plan 1:250

BROCKSWOOD LANE