
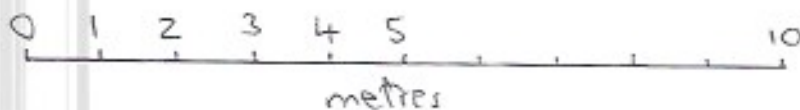


Diagram 3 Internal Layout - Existing  
 21a Wigmore's North, WGC AL8 6PG

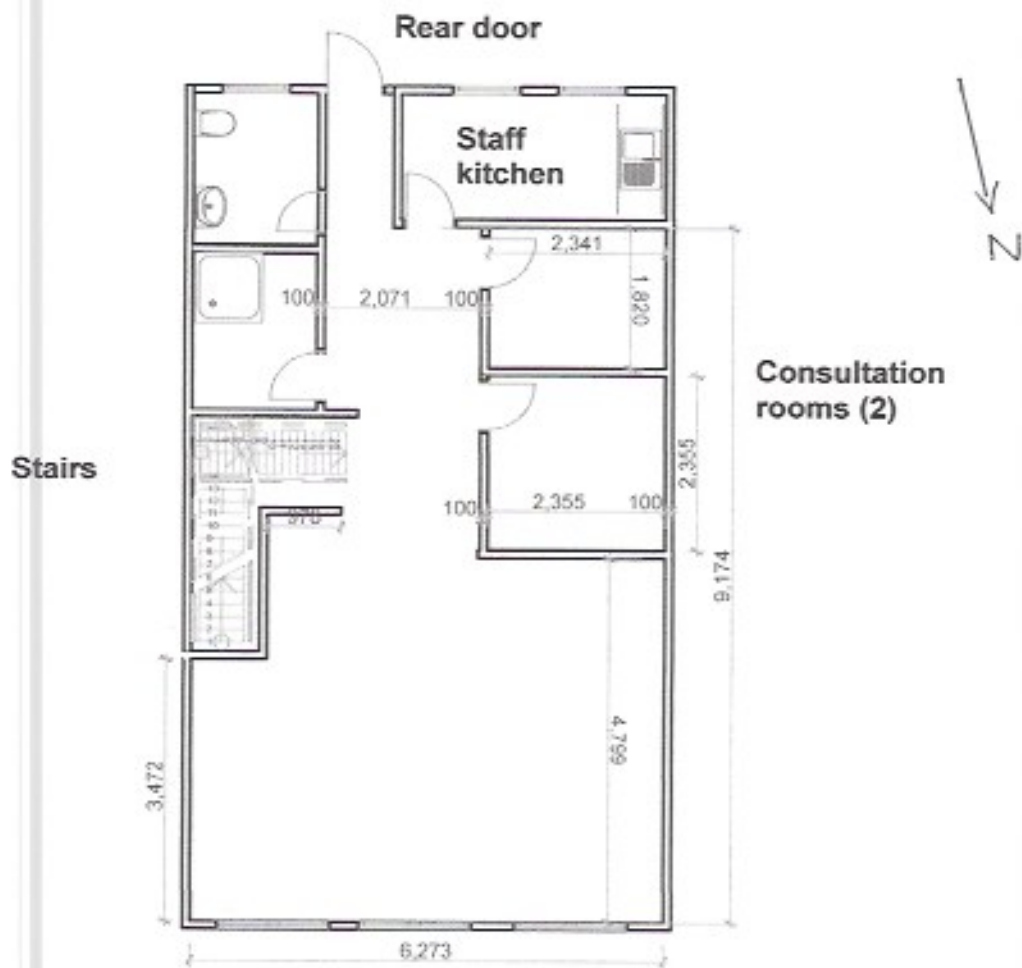

1cm = 1m

Scale 1:100 at A4