


**GENERIC SKYLIGHT/AOV DETAIL**  
 SCALE: 1:10 @ A0  
 Read in connection with specifications



**TYPICAL ROOF DETAILS**  
 SCALE: 1:5 @ A0

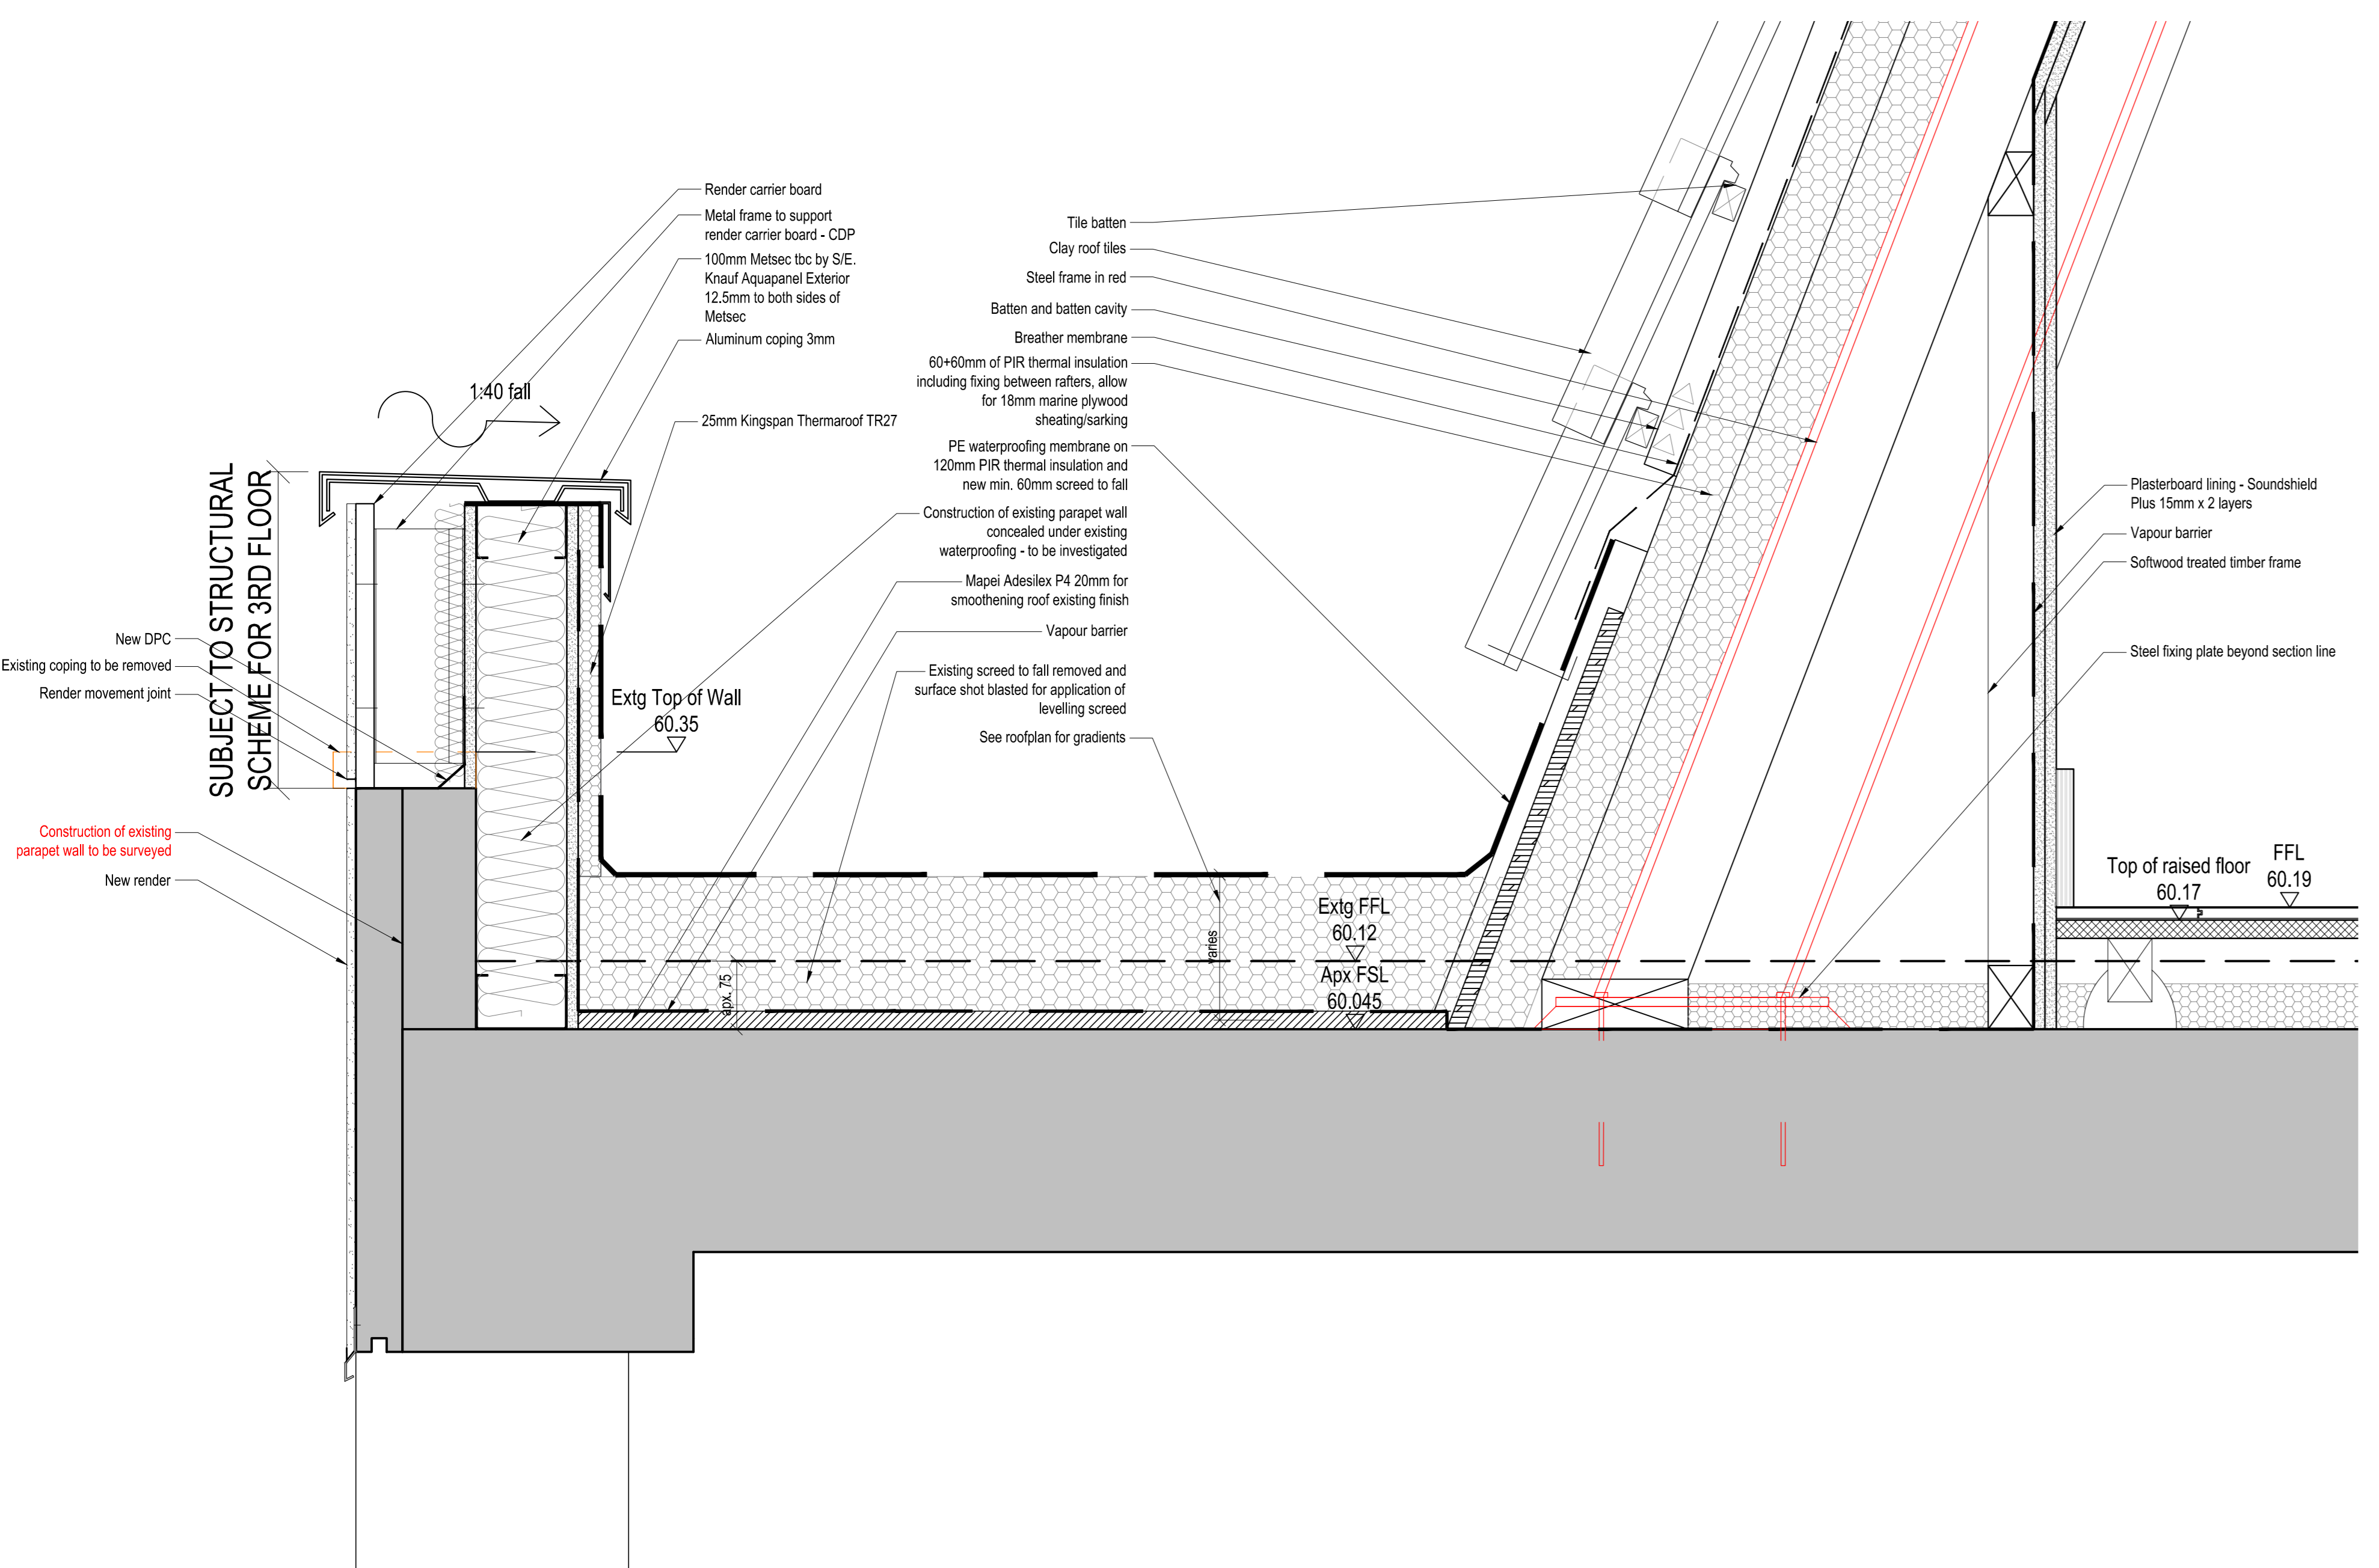