


Sign Proposals

Wickes Sign
 Generic Section
 for the Wickes
 Building sign

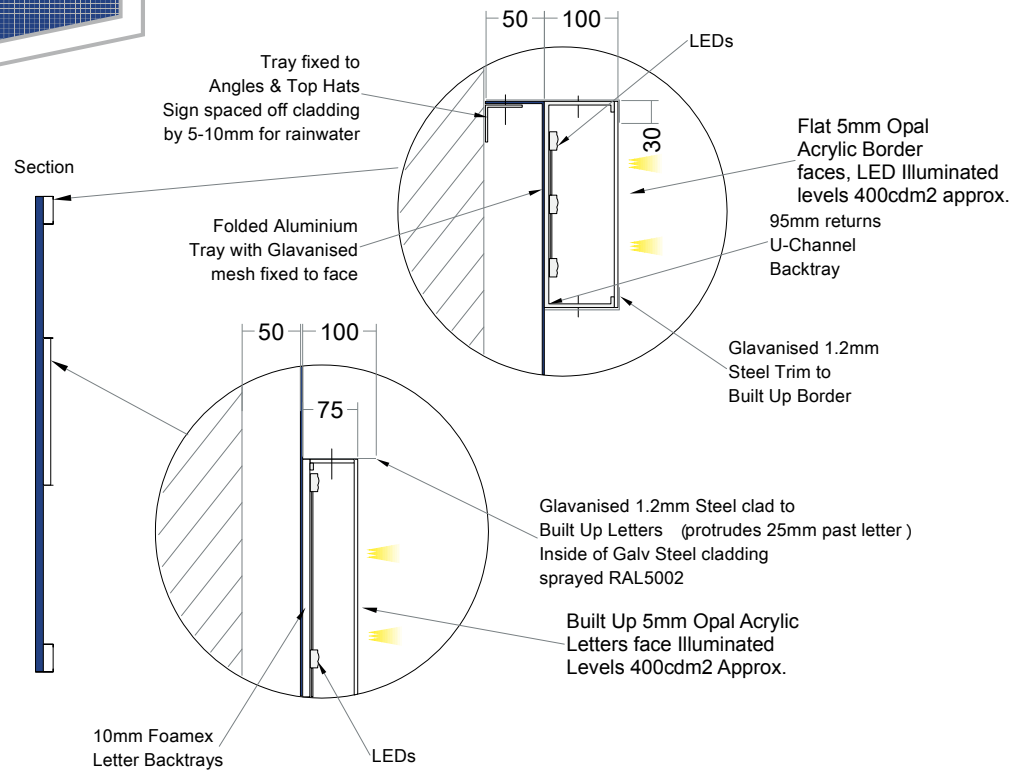

Example of installed sign



Typeface(s) :

This Drawing & information contained may not be copied or used without prior consent from Spencer Signs. Colour shown may not accurately match any colour references. Sizes in mm unless stated otherwise.

DRG. NO. P2493	Date 03/08/15	Checked 	Rev.	Date	Initial	Revision Detail
Drawn By TB	Scale NTS	Drawing Status Planning				

NOTES
**NOT TO SCALE FOR
 VISUAL REFERENCE
 ONLY**

Specification checked and approved for Production By (sign & print name)