



Front View



Rear View

Sign Proposals

FREESTANDER


Overall Size above Ground:
 2000 x 2000mm
 Returns: 47mm
 Fixing Lip: 25mm (Back edge of Face Tray)

Item Description:

1 no of double sided freestanding signs comprising of a folded aluminium face tray and a flat aluminium rear panel, fixed back to back with applied vinyl detail to each. Sign is mounted to a 50x50mm galvanised steel frame.

Illumination Detail: None

Fixing Information: Front tray fixed to steel frame Rear Panel face fixed to reverse of Front tray. Sign is flush with steel frame.

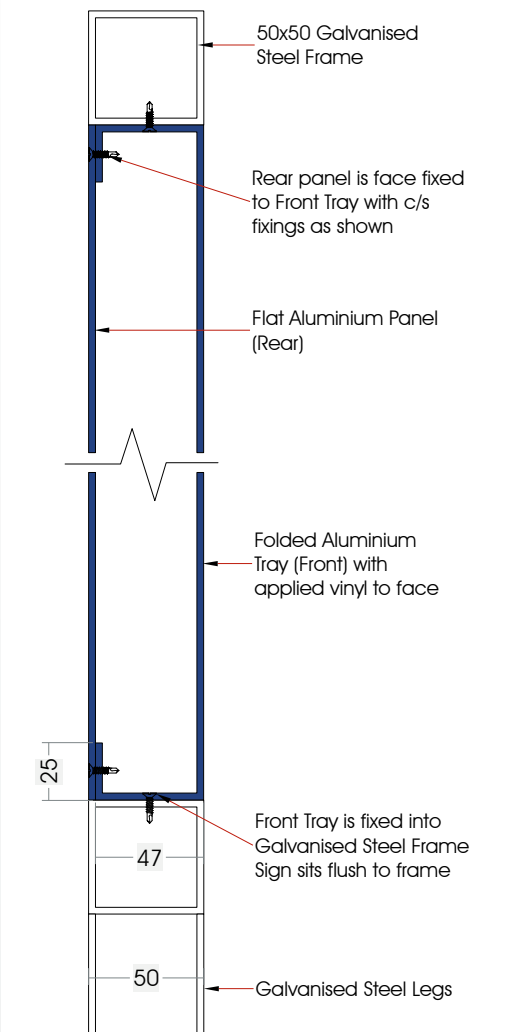

This Drawing & information contained may not be copied or used without prior consent from Spencer Signs. Colour shown may not accurately match any colour references. Sizes in mm unless stated otherwise.



DRG. NO.
70539
Drawn By
CW

Date
07/12/16
Scale
1:20@A3

Checked

Drawing Status
Production

Rev.	Date	Initial	Revision Detail

NOTES

Specification checked and approved for Production By
(sign & print name)

Typeface(s)/Colours
Helvetica Bold
Helvetica Black

P288 C RAL5002	P432 C RAL5008	White
--------------------------	--------------------------	-------