

EXISTING ACCESS ROAD

SAFETY, HEALTH AND ENVIRONMENTAL INFORMATION



IN ADDITION TO THE HAZARDS/RISKS NORMALLY ASSOCIATED WITH THE TYPES OF WORK DETAIL ON THIS DRAWING, NOTE THE ADDITIONAL RISKS:

CONSTRUCTION
IT IS CONSIDERED THAT THE PROPOSED WORKS ARE WITHIN THE SCOPE OF A COMPETENT CONTRACTOR AND AS SUCH NO UNUSUAL HAZARDS HAVE BEEN IDENTIFIED, WITH THE EXCEPTION OF THE FOLLOWING:-
THE CONTRACTOR TO PROVIDE METHOD STATEMENTS TO HIGHLIGHT & MINIMISE RISKS FOR ELEMENTS OF WORK INDICATED ON THIS DRAWING MAINLY WORKING AT DEPTH & THE REQUIRED TEMPORARY SUPPORT FOR EARTHWORKS

MAINTENANCE/CLEANING/OPERATION
JETTING OF PIPEWORK/MANHOLES TO BE BY UNDERTAKEN AT REGULAR INTERVALS (APPROX 6 MONTHS) BY SPECIALIST

DECOMMISSIONING/DEMOLITION
NO SPECIAL REQUIREMENTS

IT IS ASSUMED THAT ALL WORKS WILL BE CARRIED OUT BY A COMPETENT CONTRACTOR WORKING, WHERE APPROPRIATE, TO AN APPROVED METHOD STATEMENT.

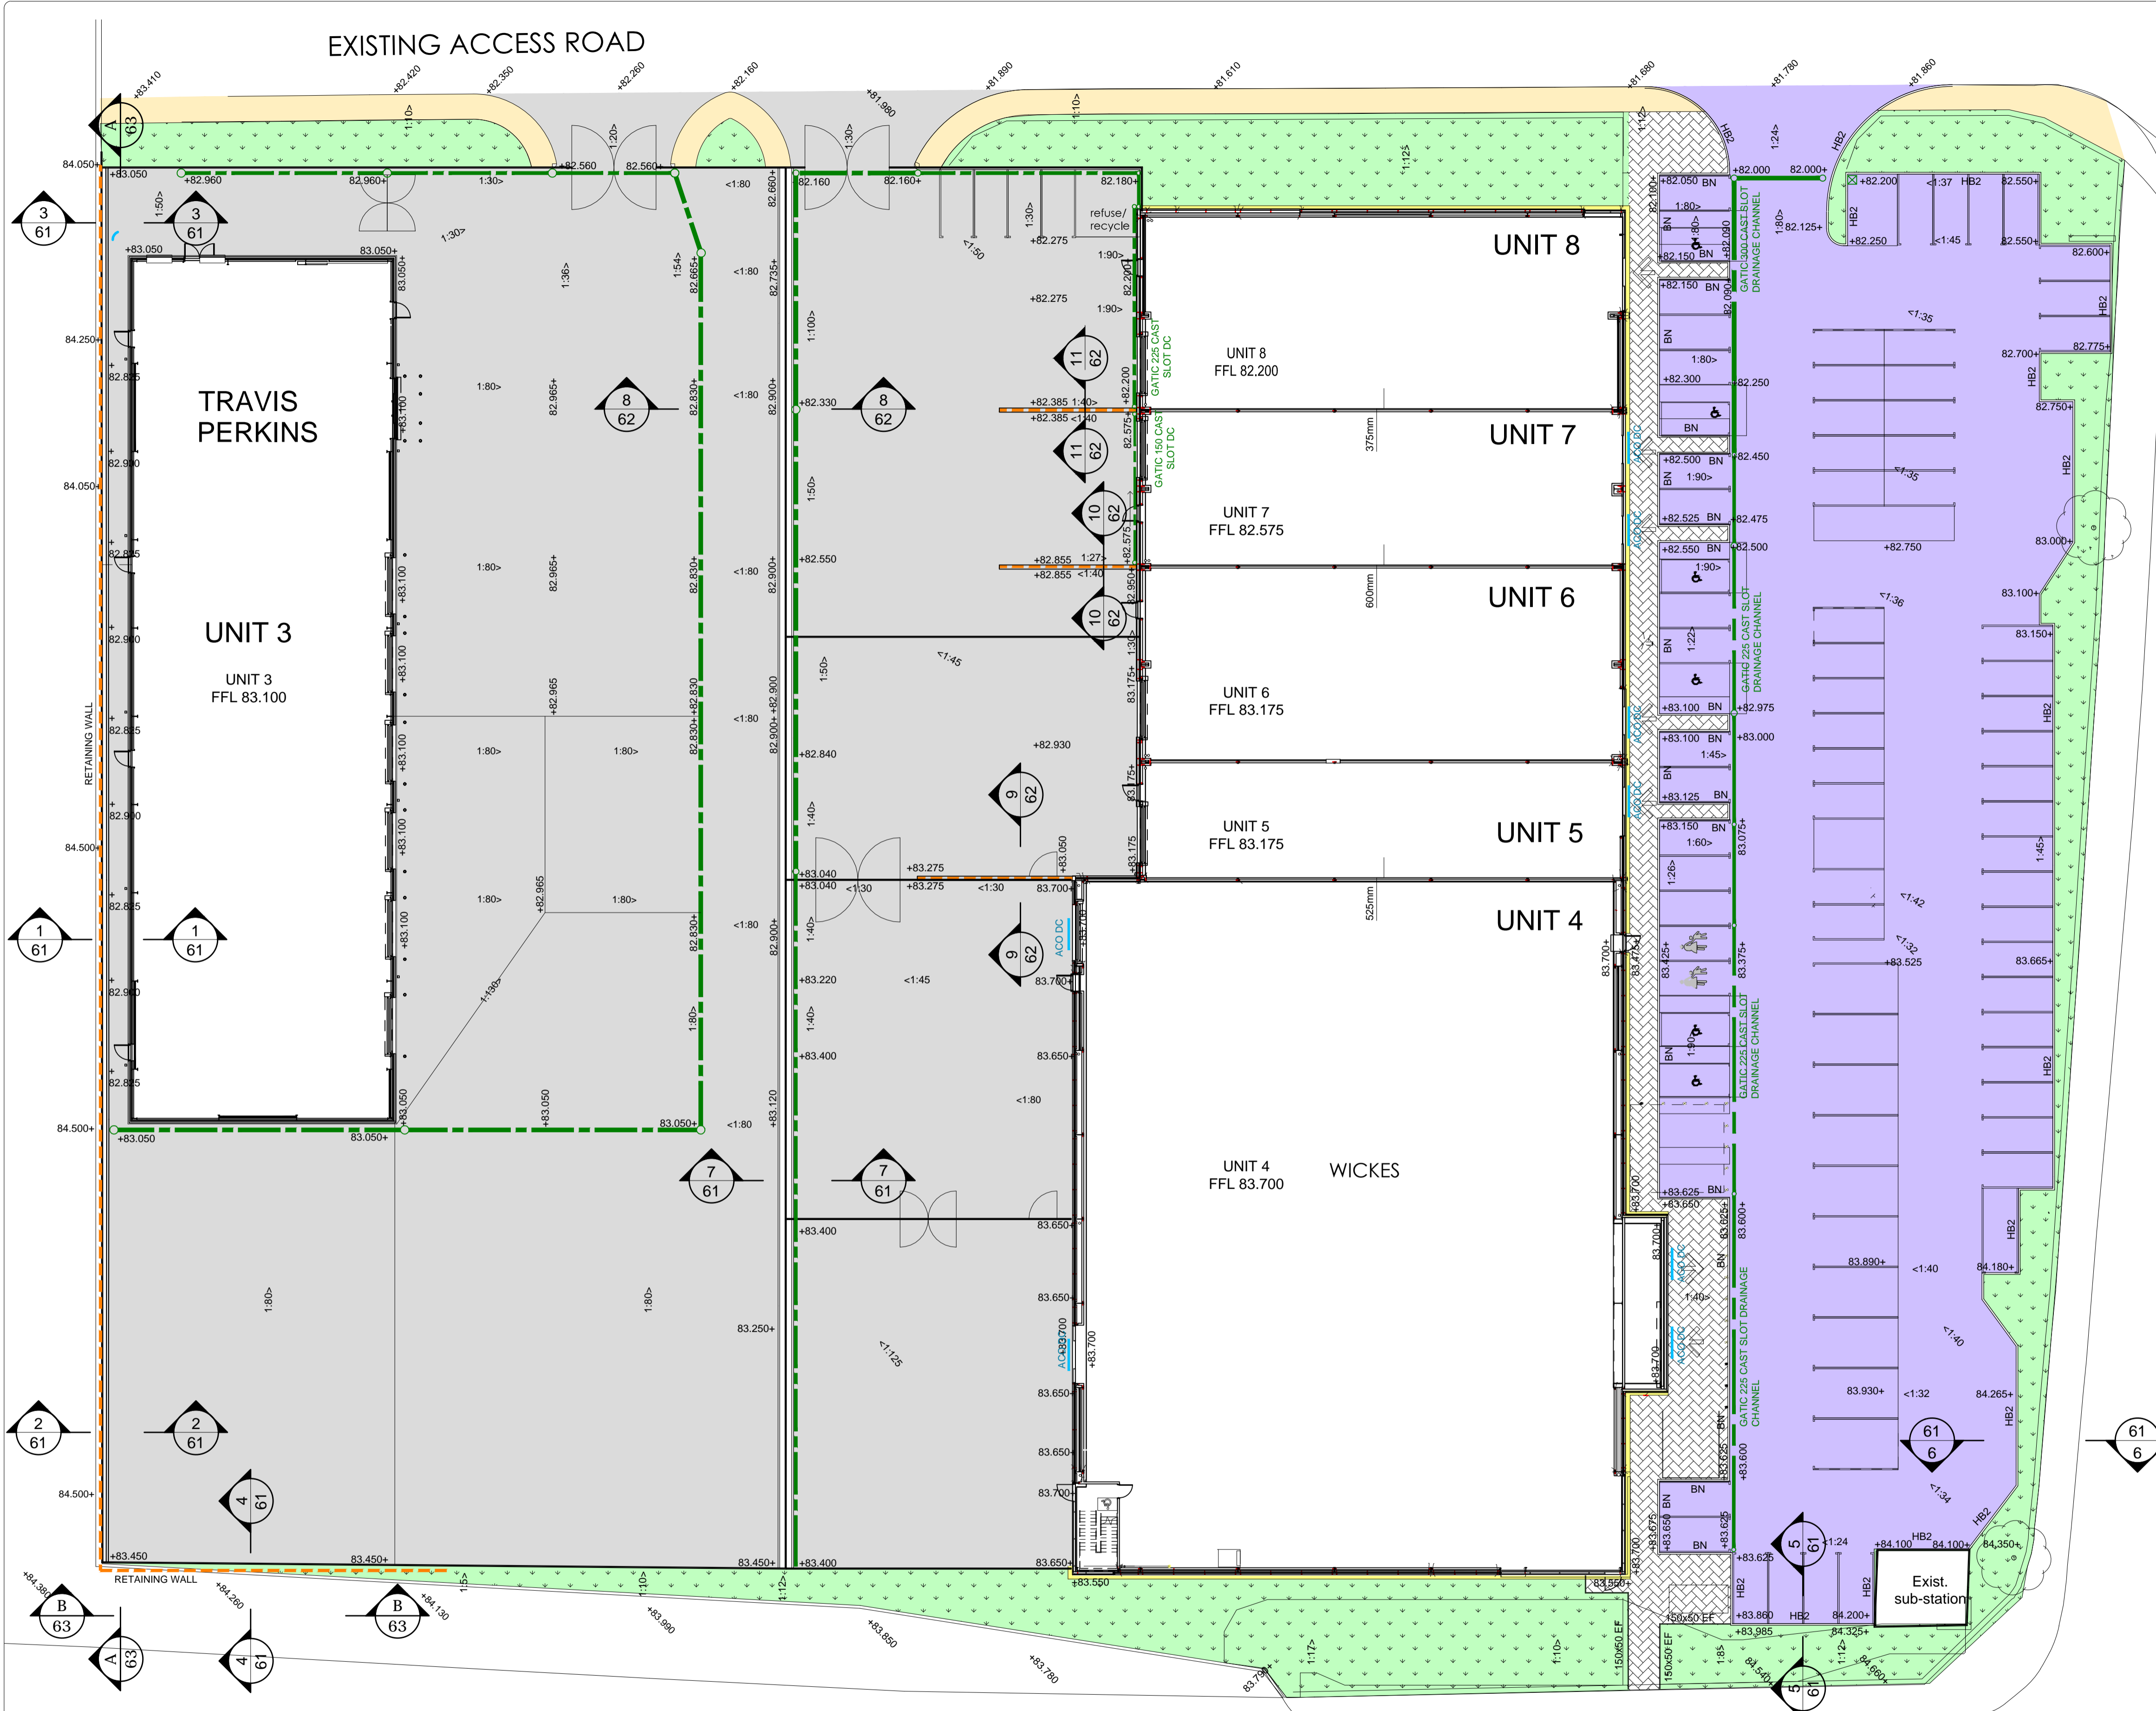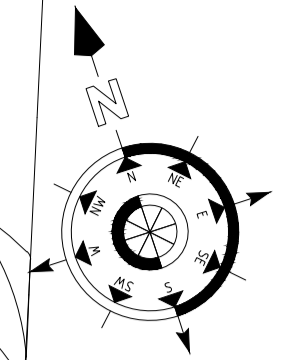

LEGEND

- CONCRETE SERVICE YARD
200mm THICK CONCRETE REINFORCED WITH A393 MESH (C40 5%AE) SLAB ON 2000g POLYTHENE DPM ON 200mm DOT TYPE 1 SUB-BASE
- CAR PARK BITMAC
30mm THICK WEARING COURSE (10mm AGGREGATE) ON 70mm THICK BASE COURSE (20mm DTP 906) ON 200mm DOT TYPE 1 SUB-BASE
- ENTRANCE BLOCK PAVING
60mm BLOCK PAVING ON 30mm WELL COMPACTED ZONE 4 KILN DRIED SAND ON 150mm DOT TYPE 1 SUB-BASE
- LANDSCAPING
REFER TO LANDSCAPE ARCHITECTS DRAWINGS FOR DETAILS
- FOOTPATH BITMAC
25mm THICK WEARING COURSE (6mm AGGREGATE) ON 40mm THICK BASE COURSE (20mm DTP 906) ON 150mm DOT TYPE 1 SUB-BASE
- GRAVEL BASE
75mm THICK 10-20mm PEA SHINGLE ON 150mm DOT TYPE 1 SUB-BASE

BESSEMER ROAD

NOTE:-
FOR ELEVATIONS A-A AND B-B FOR PRECAST CONCRETE RETAINING WALLS REFER TO DWG. No. 3514-63

EXTERNAL WORKS

Scale 1:250

REV	DATE	DESCRIPTION	CHK	DRN
A	01.03.17	ISSUED FOR APPROVAL	TC	GP

NOTE: Where a 'P' revision applies, this drawing is NOT to be used for construction

T. R. COLLIER & ASSOCIATES.

CONSULTING ENGINEERS
Rochester House 275 Baddow Road
Chelmsford Essex CM2 7QA
Telephone 01245 500360
Facsimile 01245 500390
Email admin@collierassociates.co.uk

PROJECT
**BESSEMER ROAD
WELWYN GARDEN CITY**

TITLE
**UNIT 3-8
EXTERNAL FINISHES**

ARCHITECT
LDA CHARTERED ARCHITECTS

DRAWN	DESIGNED	CHECKED
DW	TC	DOB
DATE	SCALE	STATUS
Mar '16	1:250	Construction

3514/160

