



North

1:50 @ A0

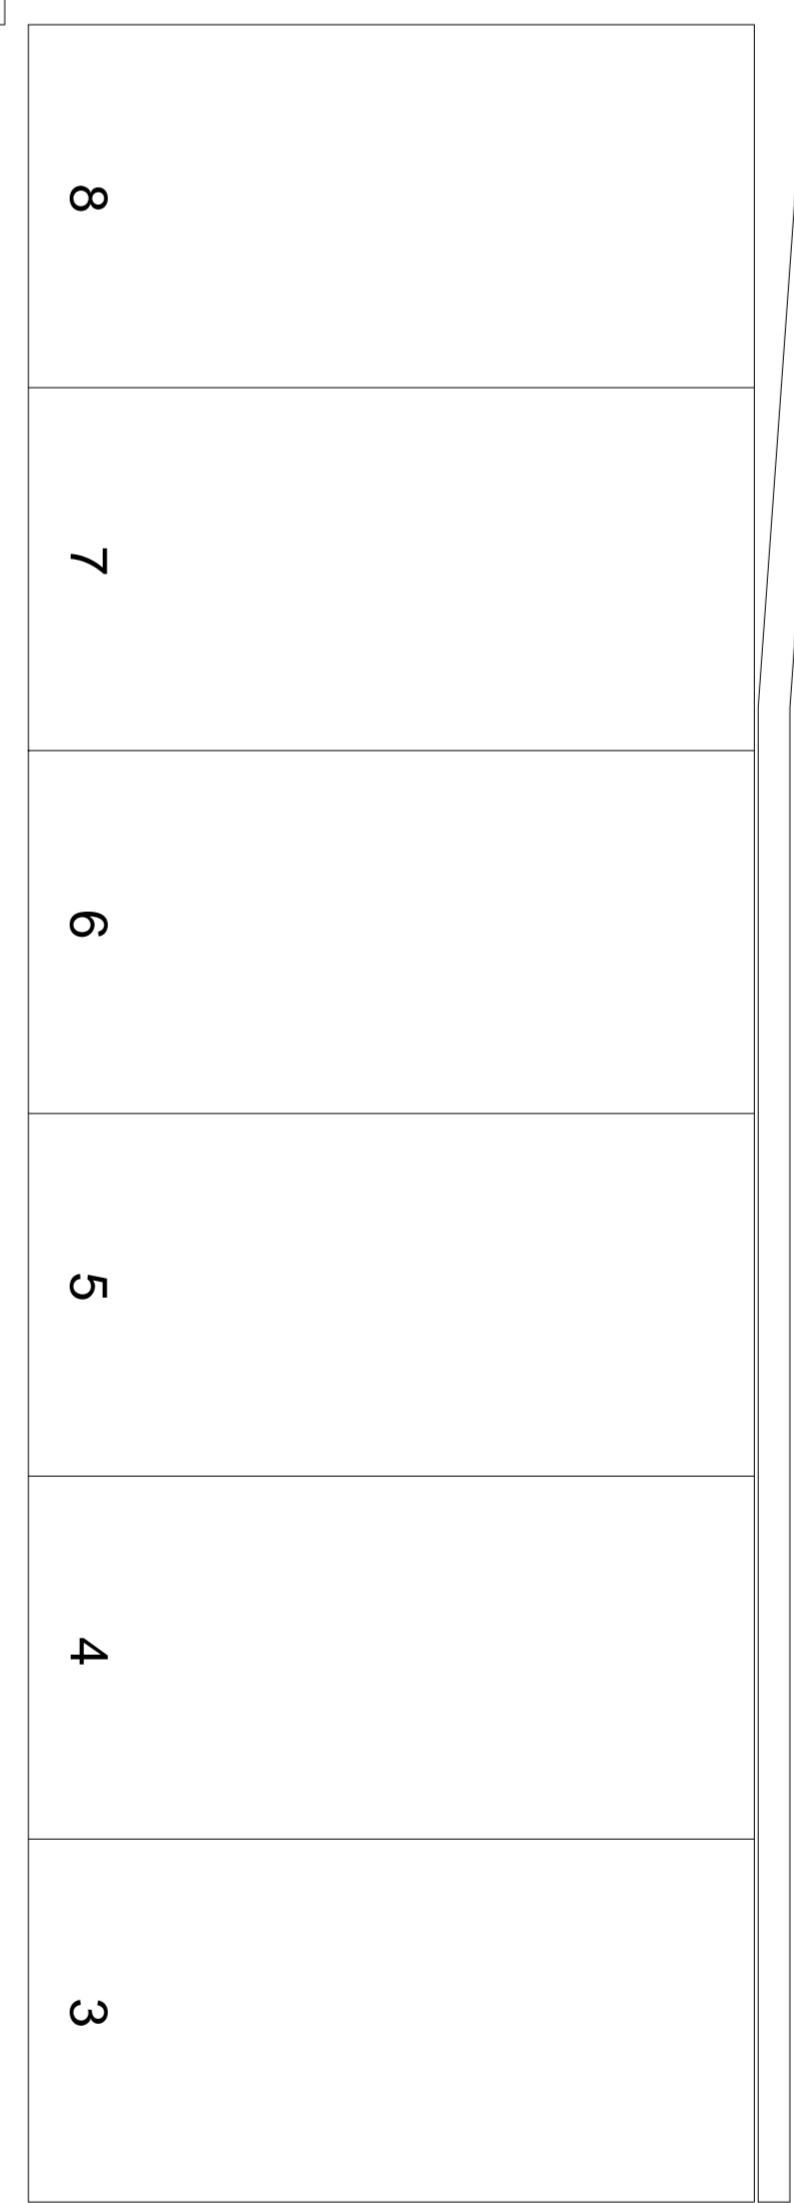

REAR ENTRANCE BUILT IN EARLY 2009 ACCORDING TO CONSENT N62/004/1196FP. WELYN AUTHORITY CONSIDERS THE WORKS UNLAWFUL BECAUSE PRE-COMMENCEMENT CONDITIONS WERE NOT DISCHARGED. A SEPARATE APPLICATION HAS BEEN SUBMITTED TO REGULARIZE THESE WORKS.

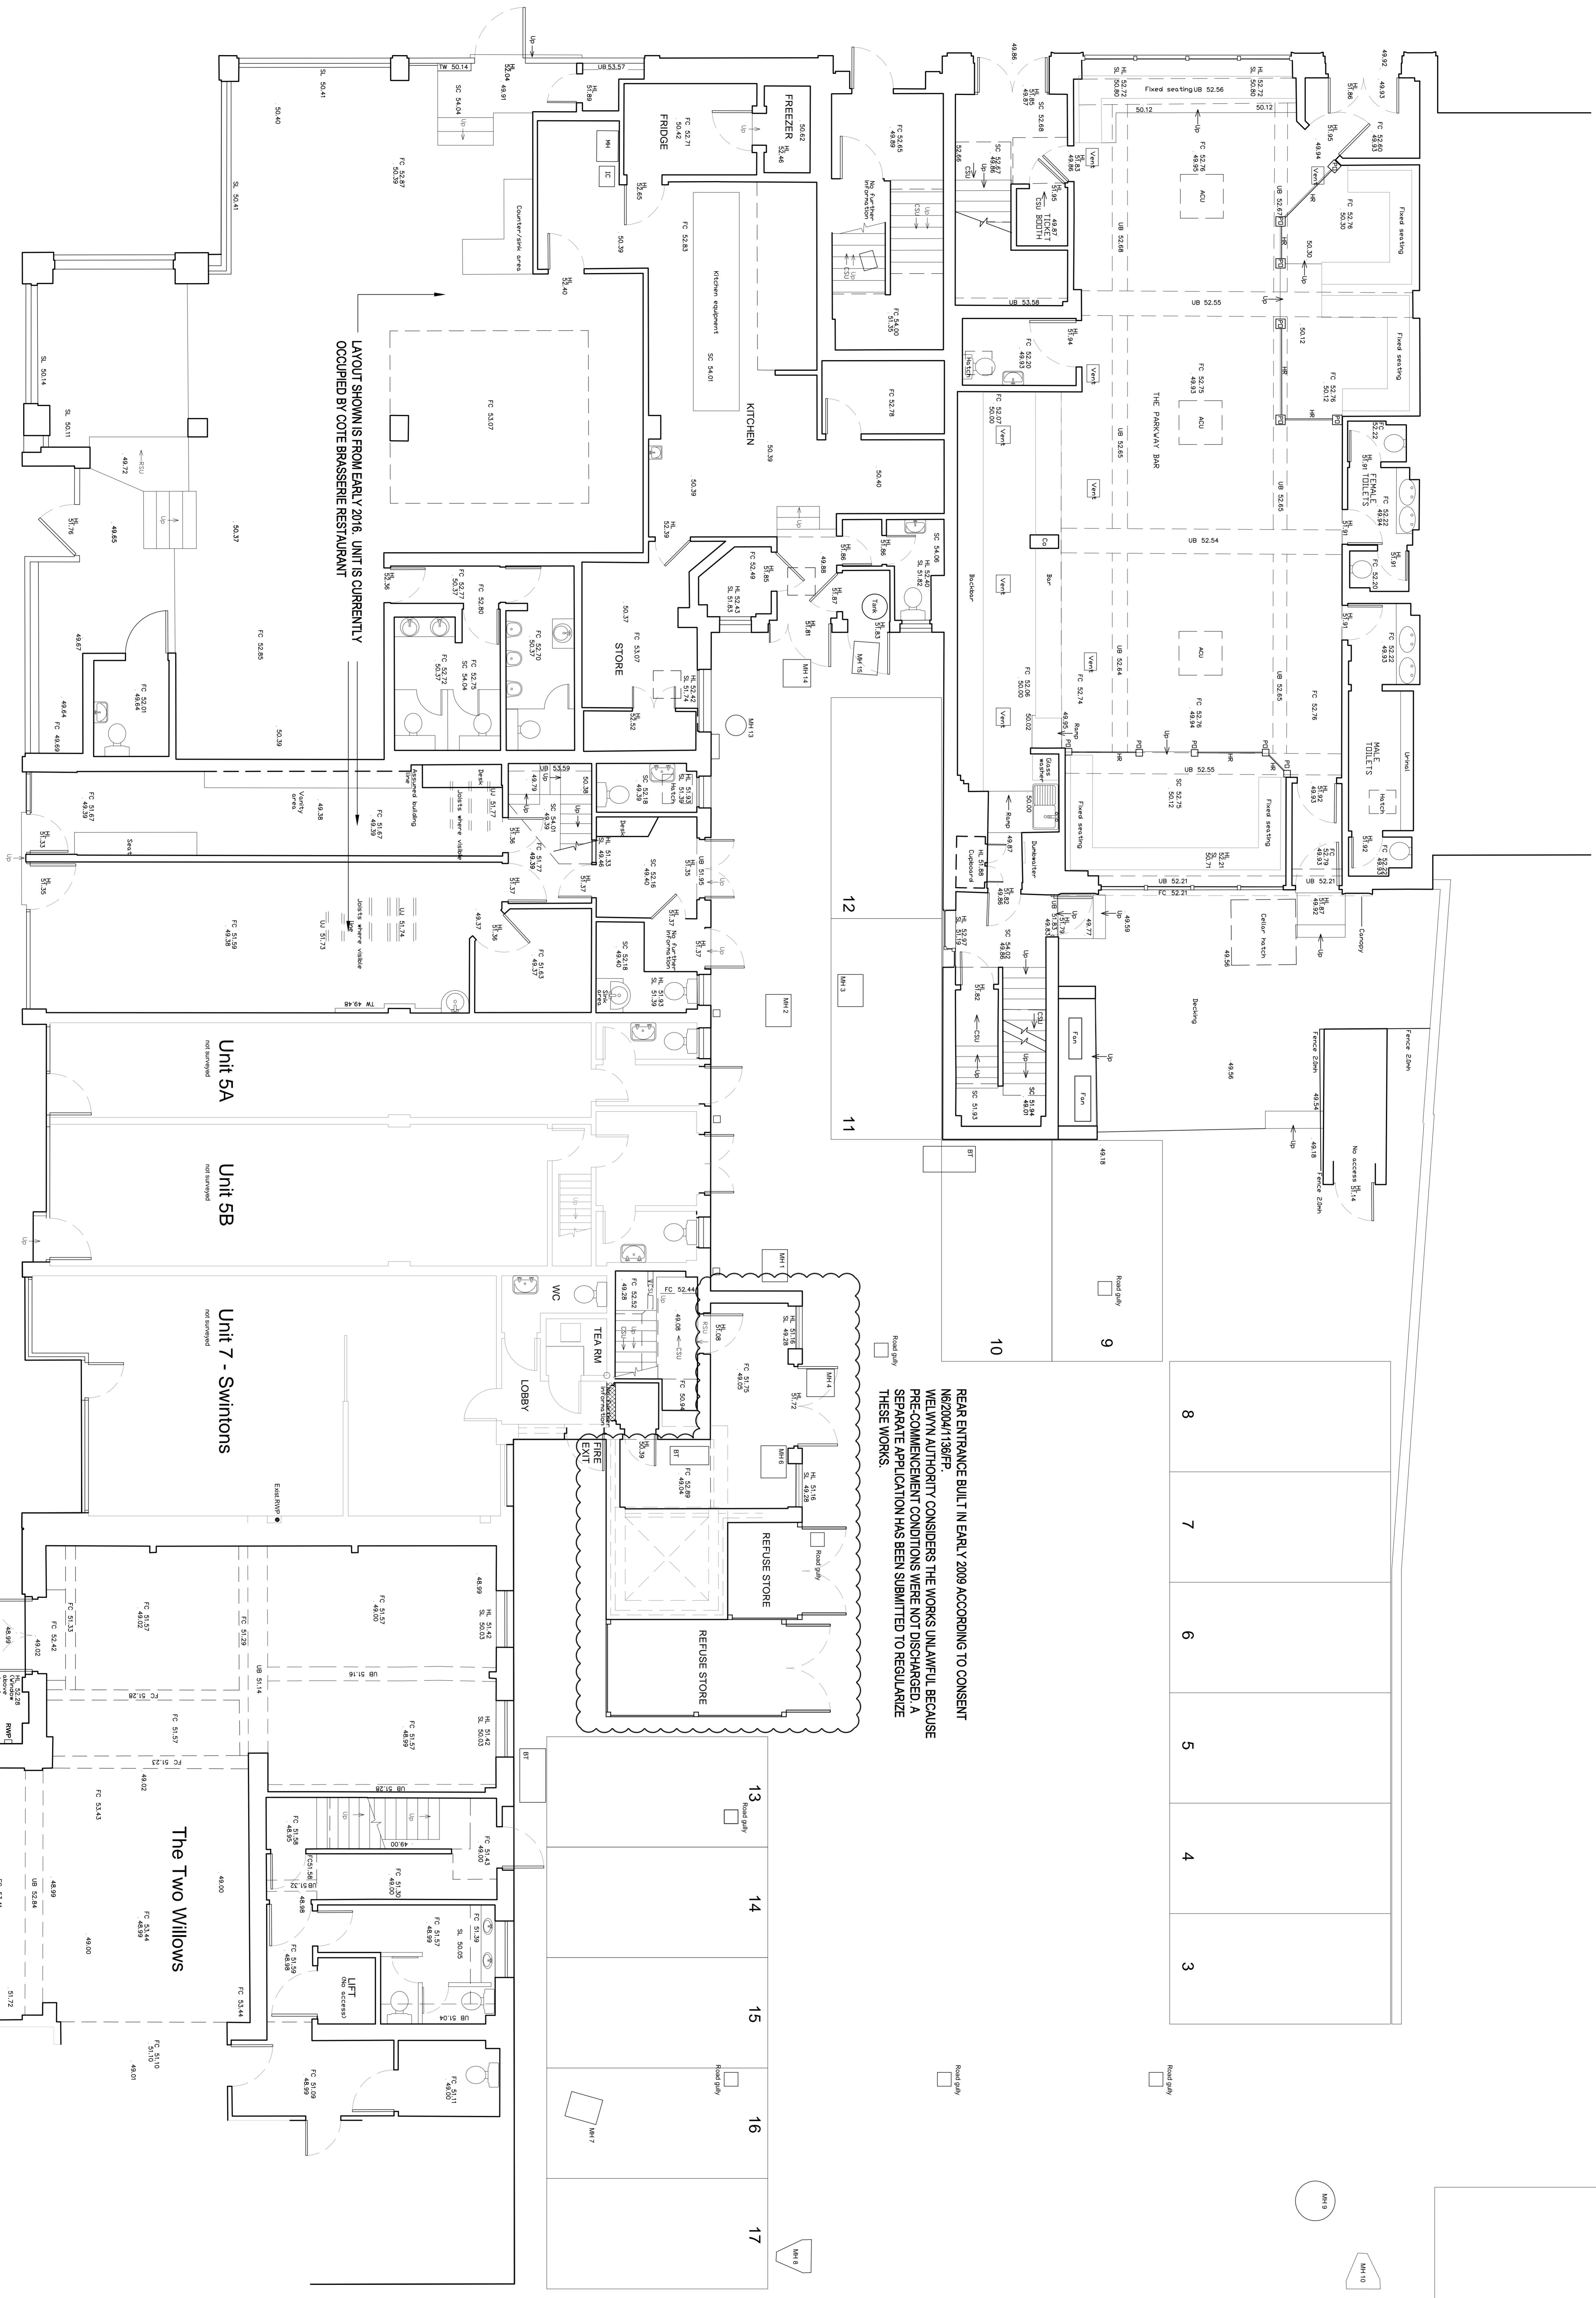

LAYOUT SHOWN IS FROM EARLY 2016. UNIT IS CURRENTLY OCCUPIED BY COTE BRASSERIE RESTAURANT

RETAIL UNITS ARE NOT IN PROJECT SCOPE AND NOT PART OF THIS SUBMISSION