



**PLAN**  
SCALE: 1:10 @ A0

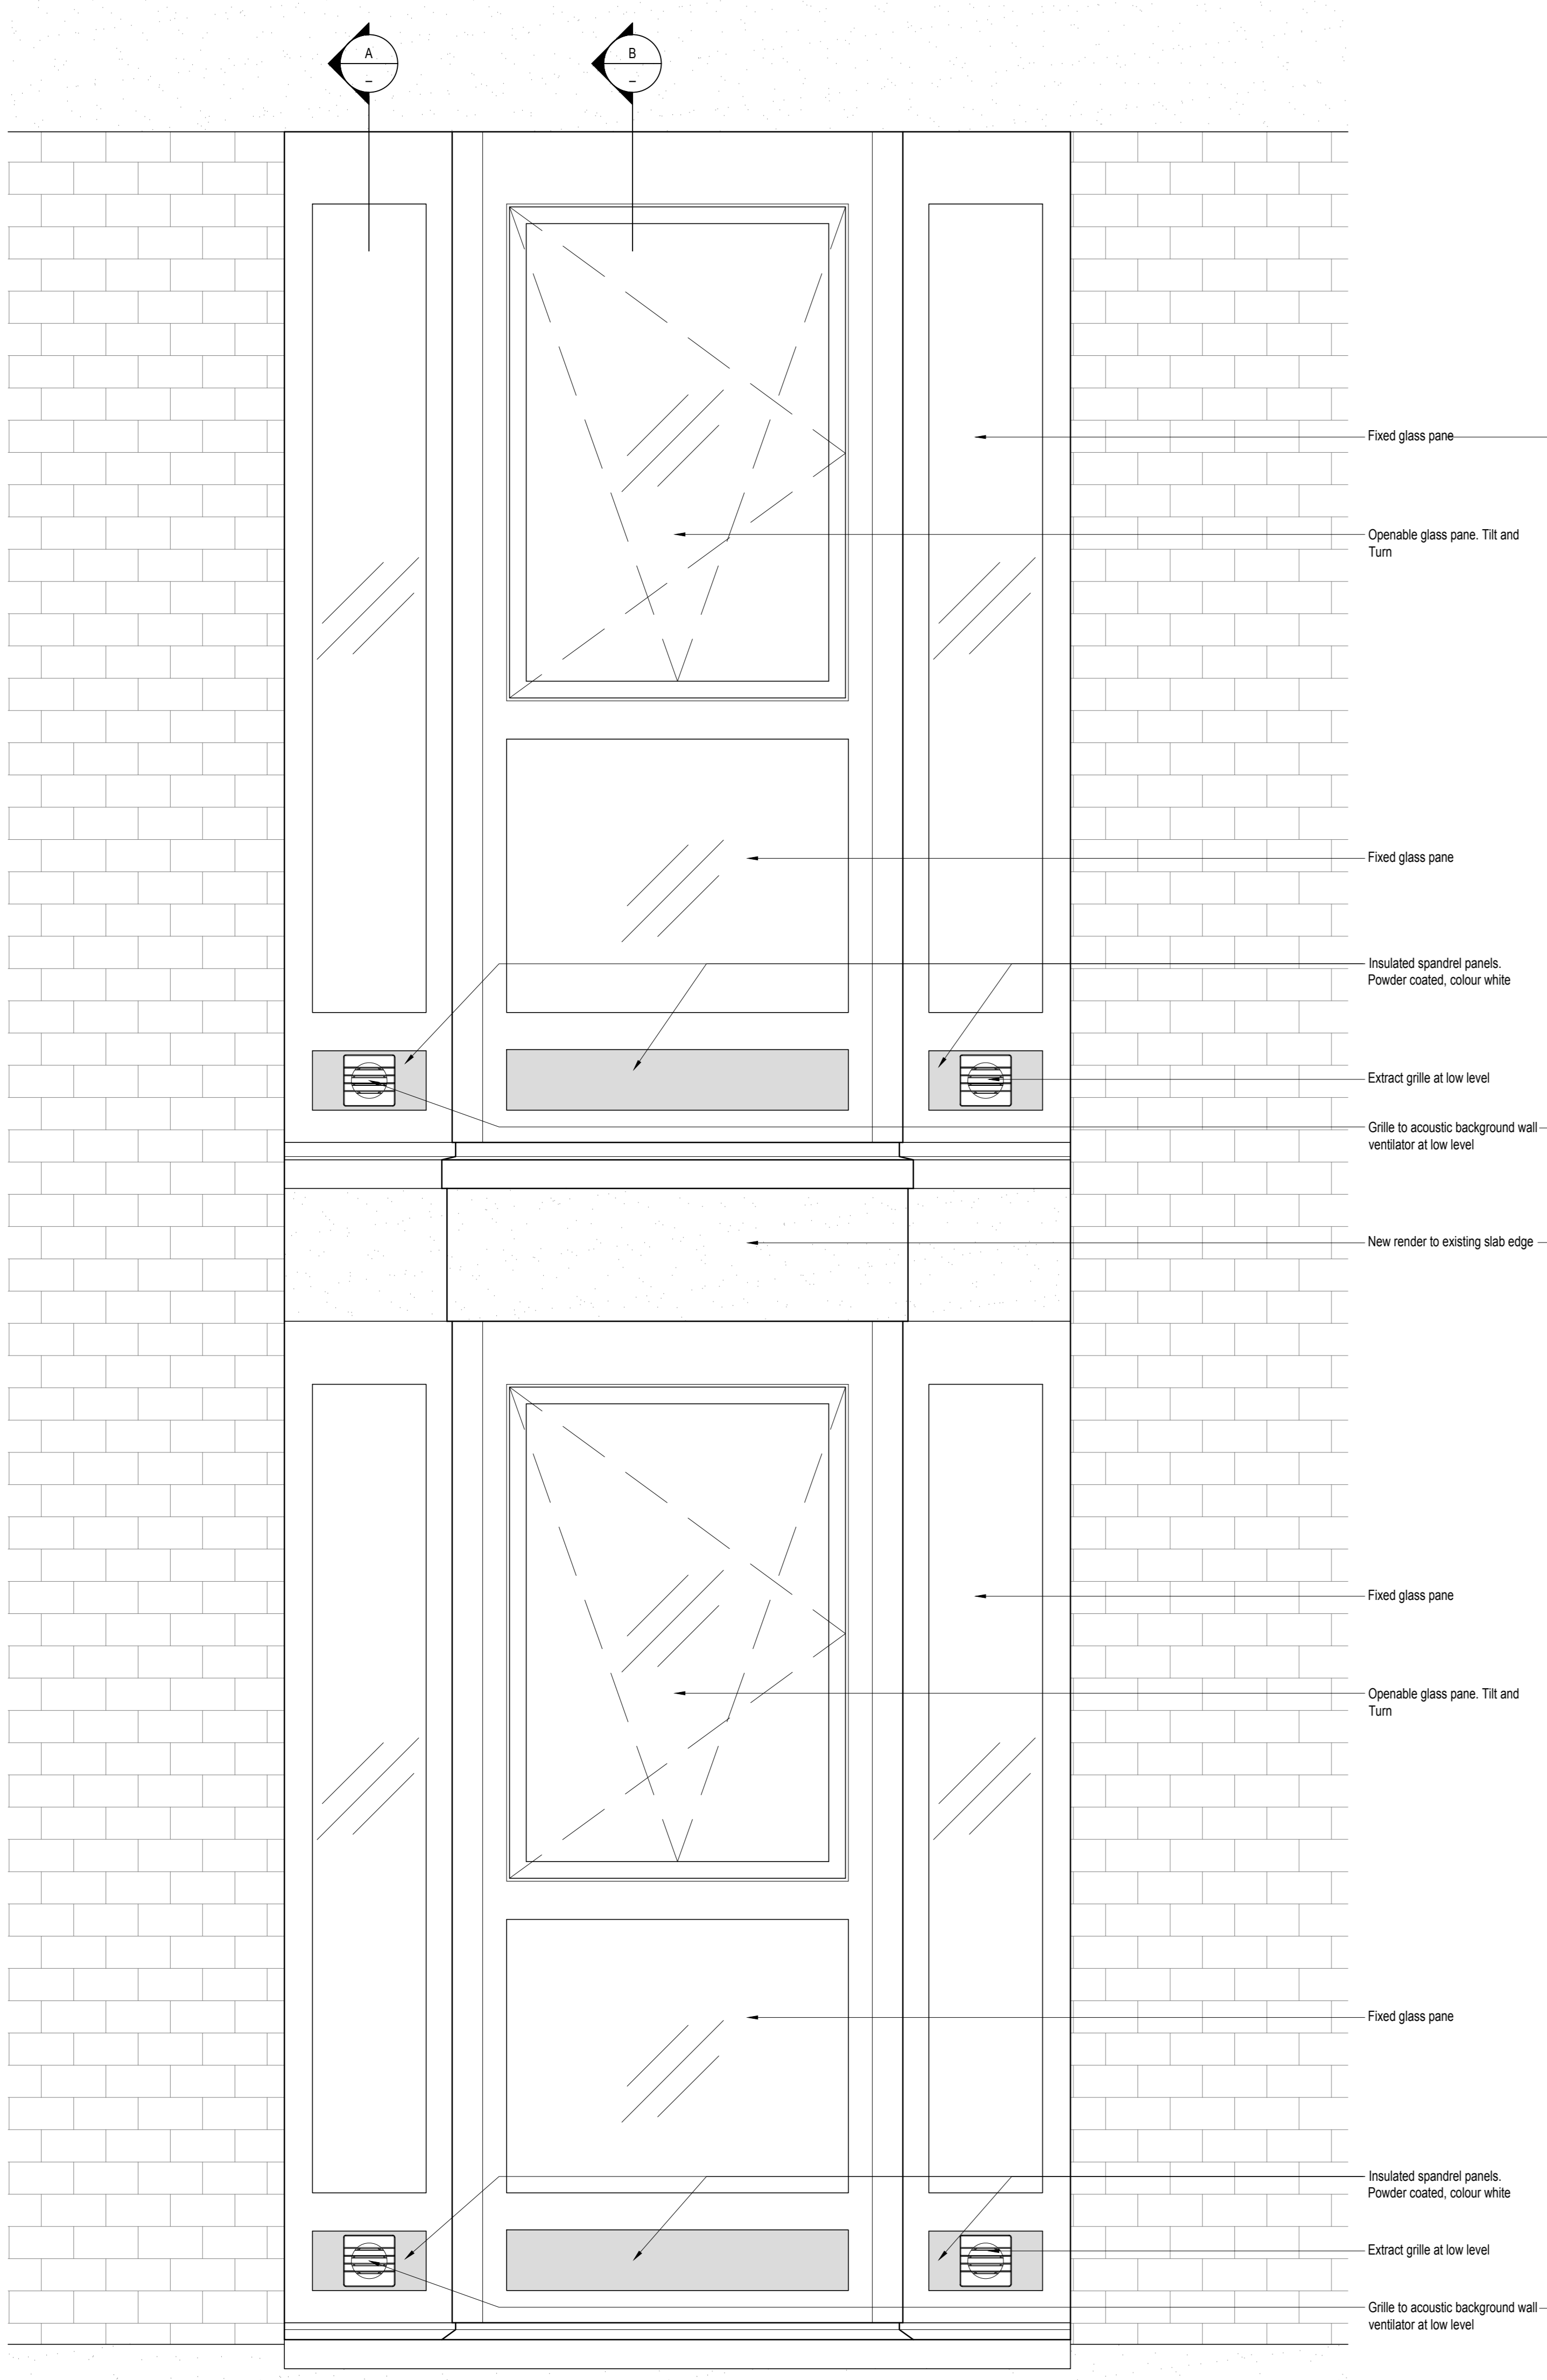


**EXTERNAL ELEVATION EXTRACT**  
SCALE: 1:10 @ A0

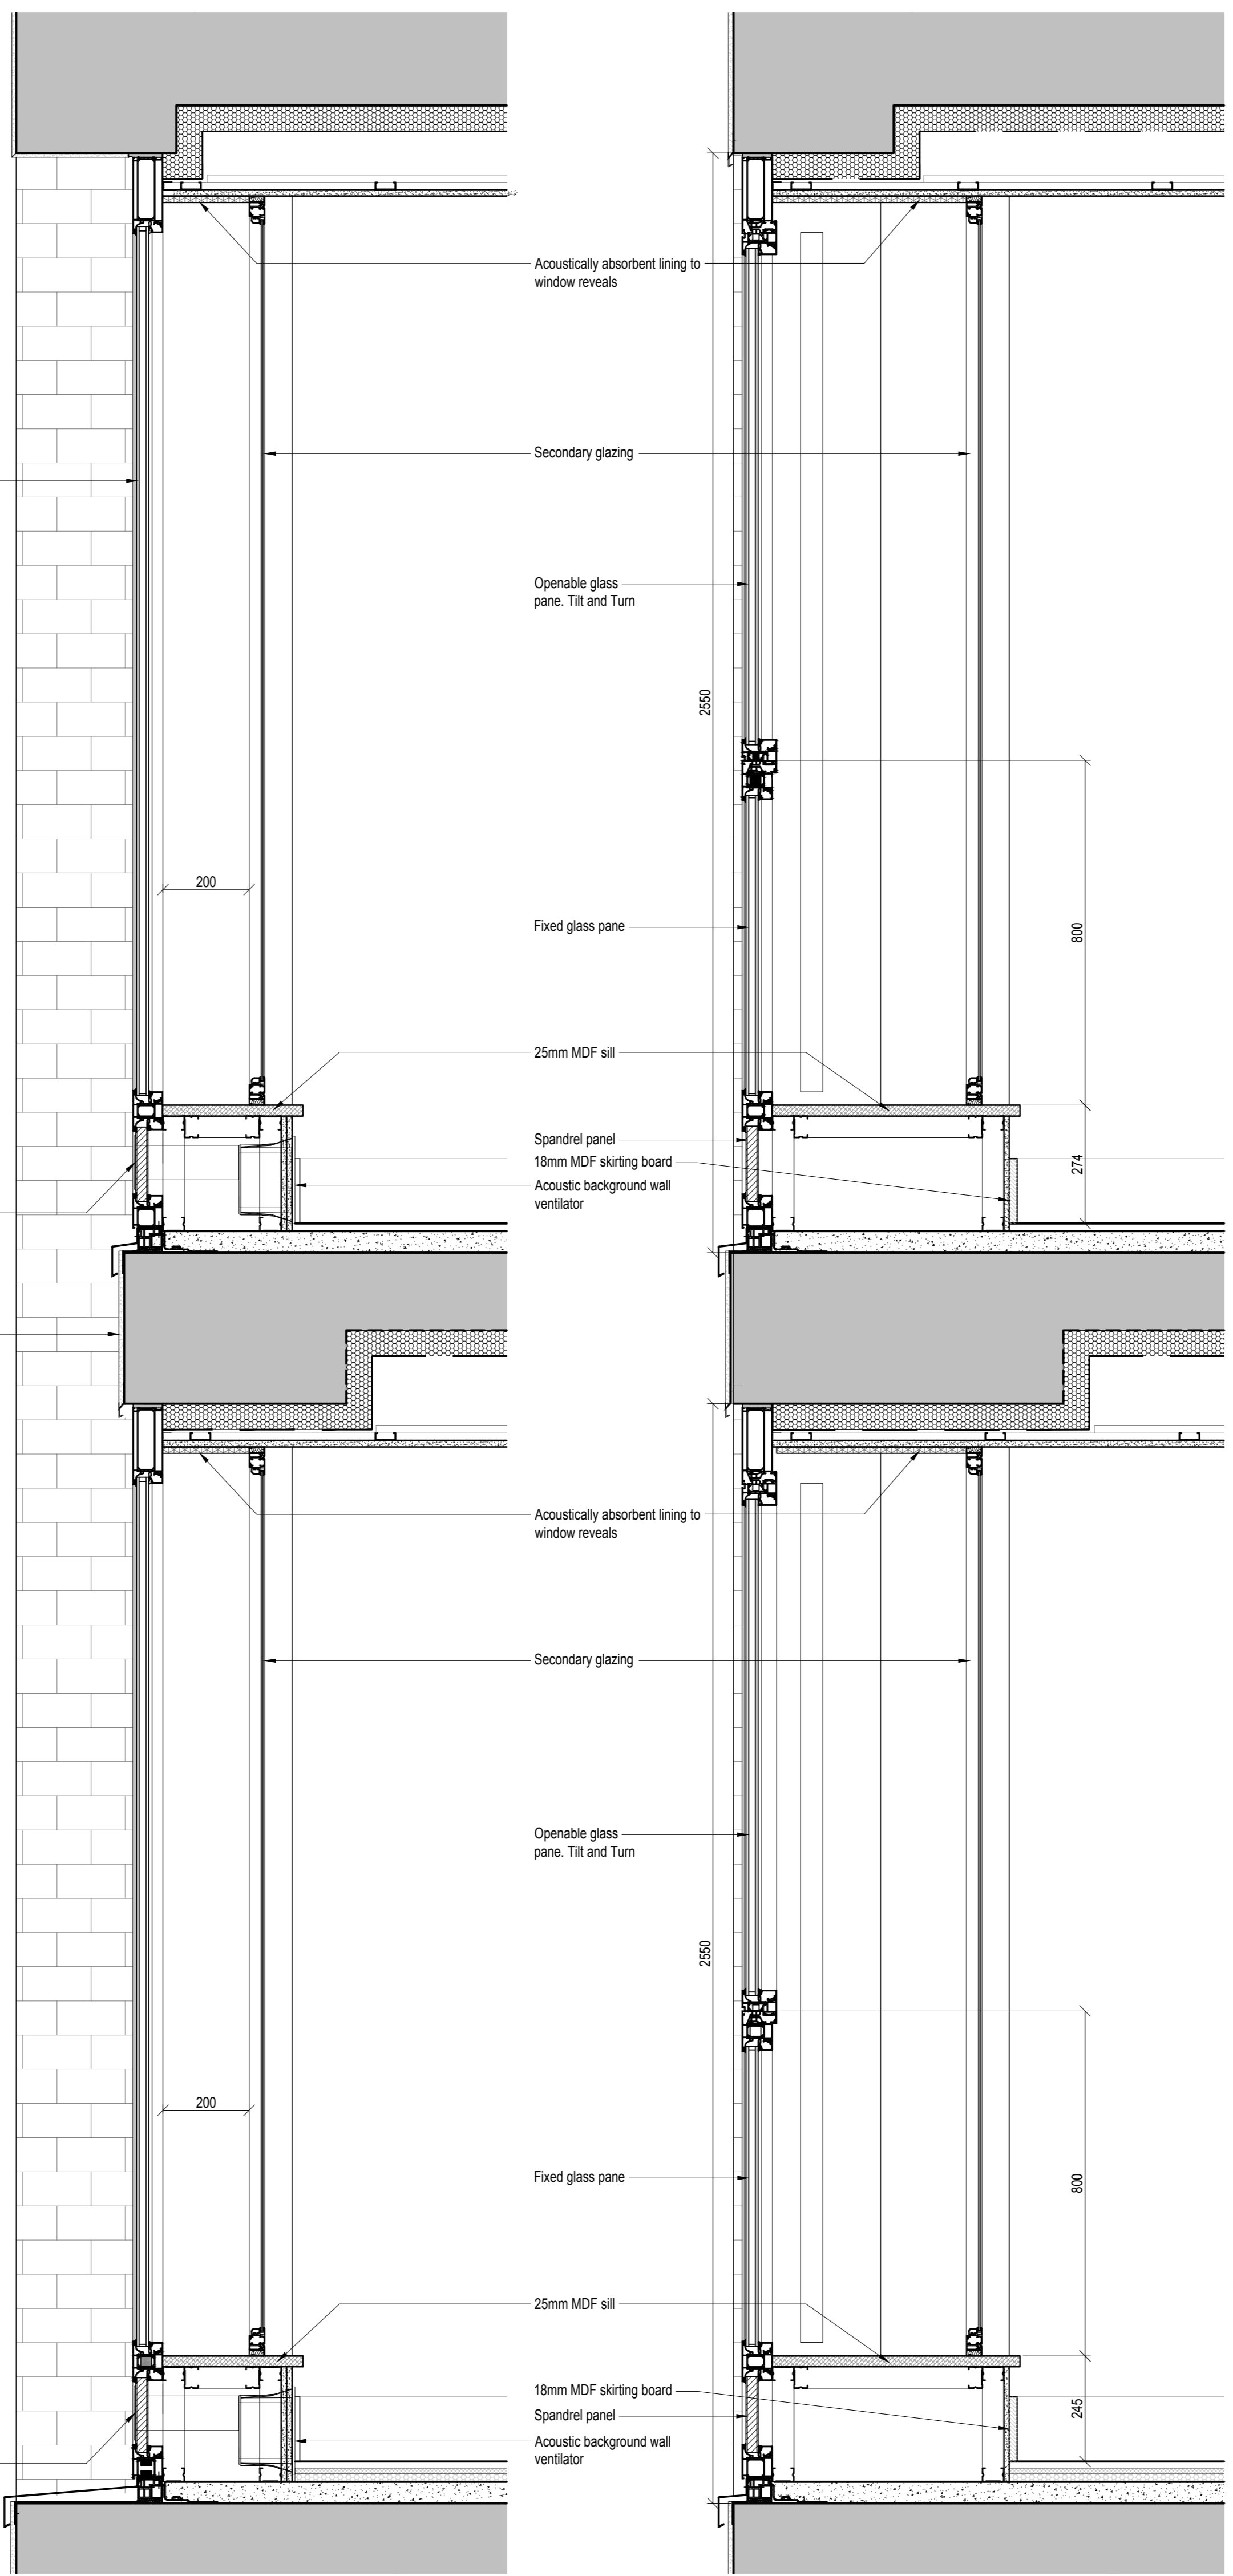


**SECTION A**  
SCALE: 1:10 @ A0

**SECTION B**  
SCALE: 1:10 @ A0

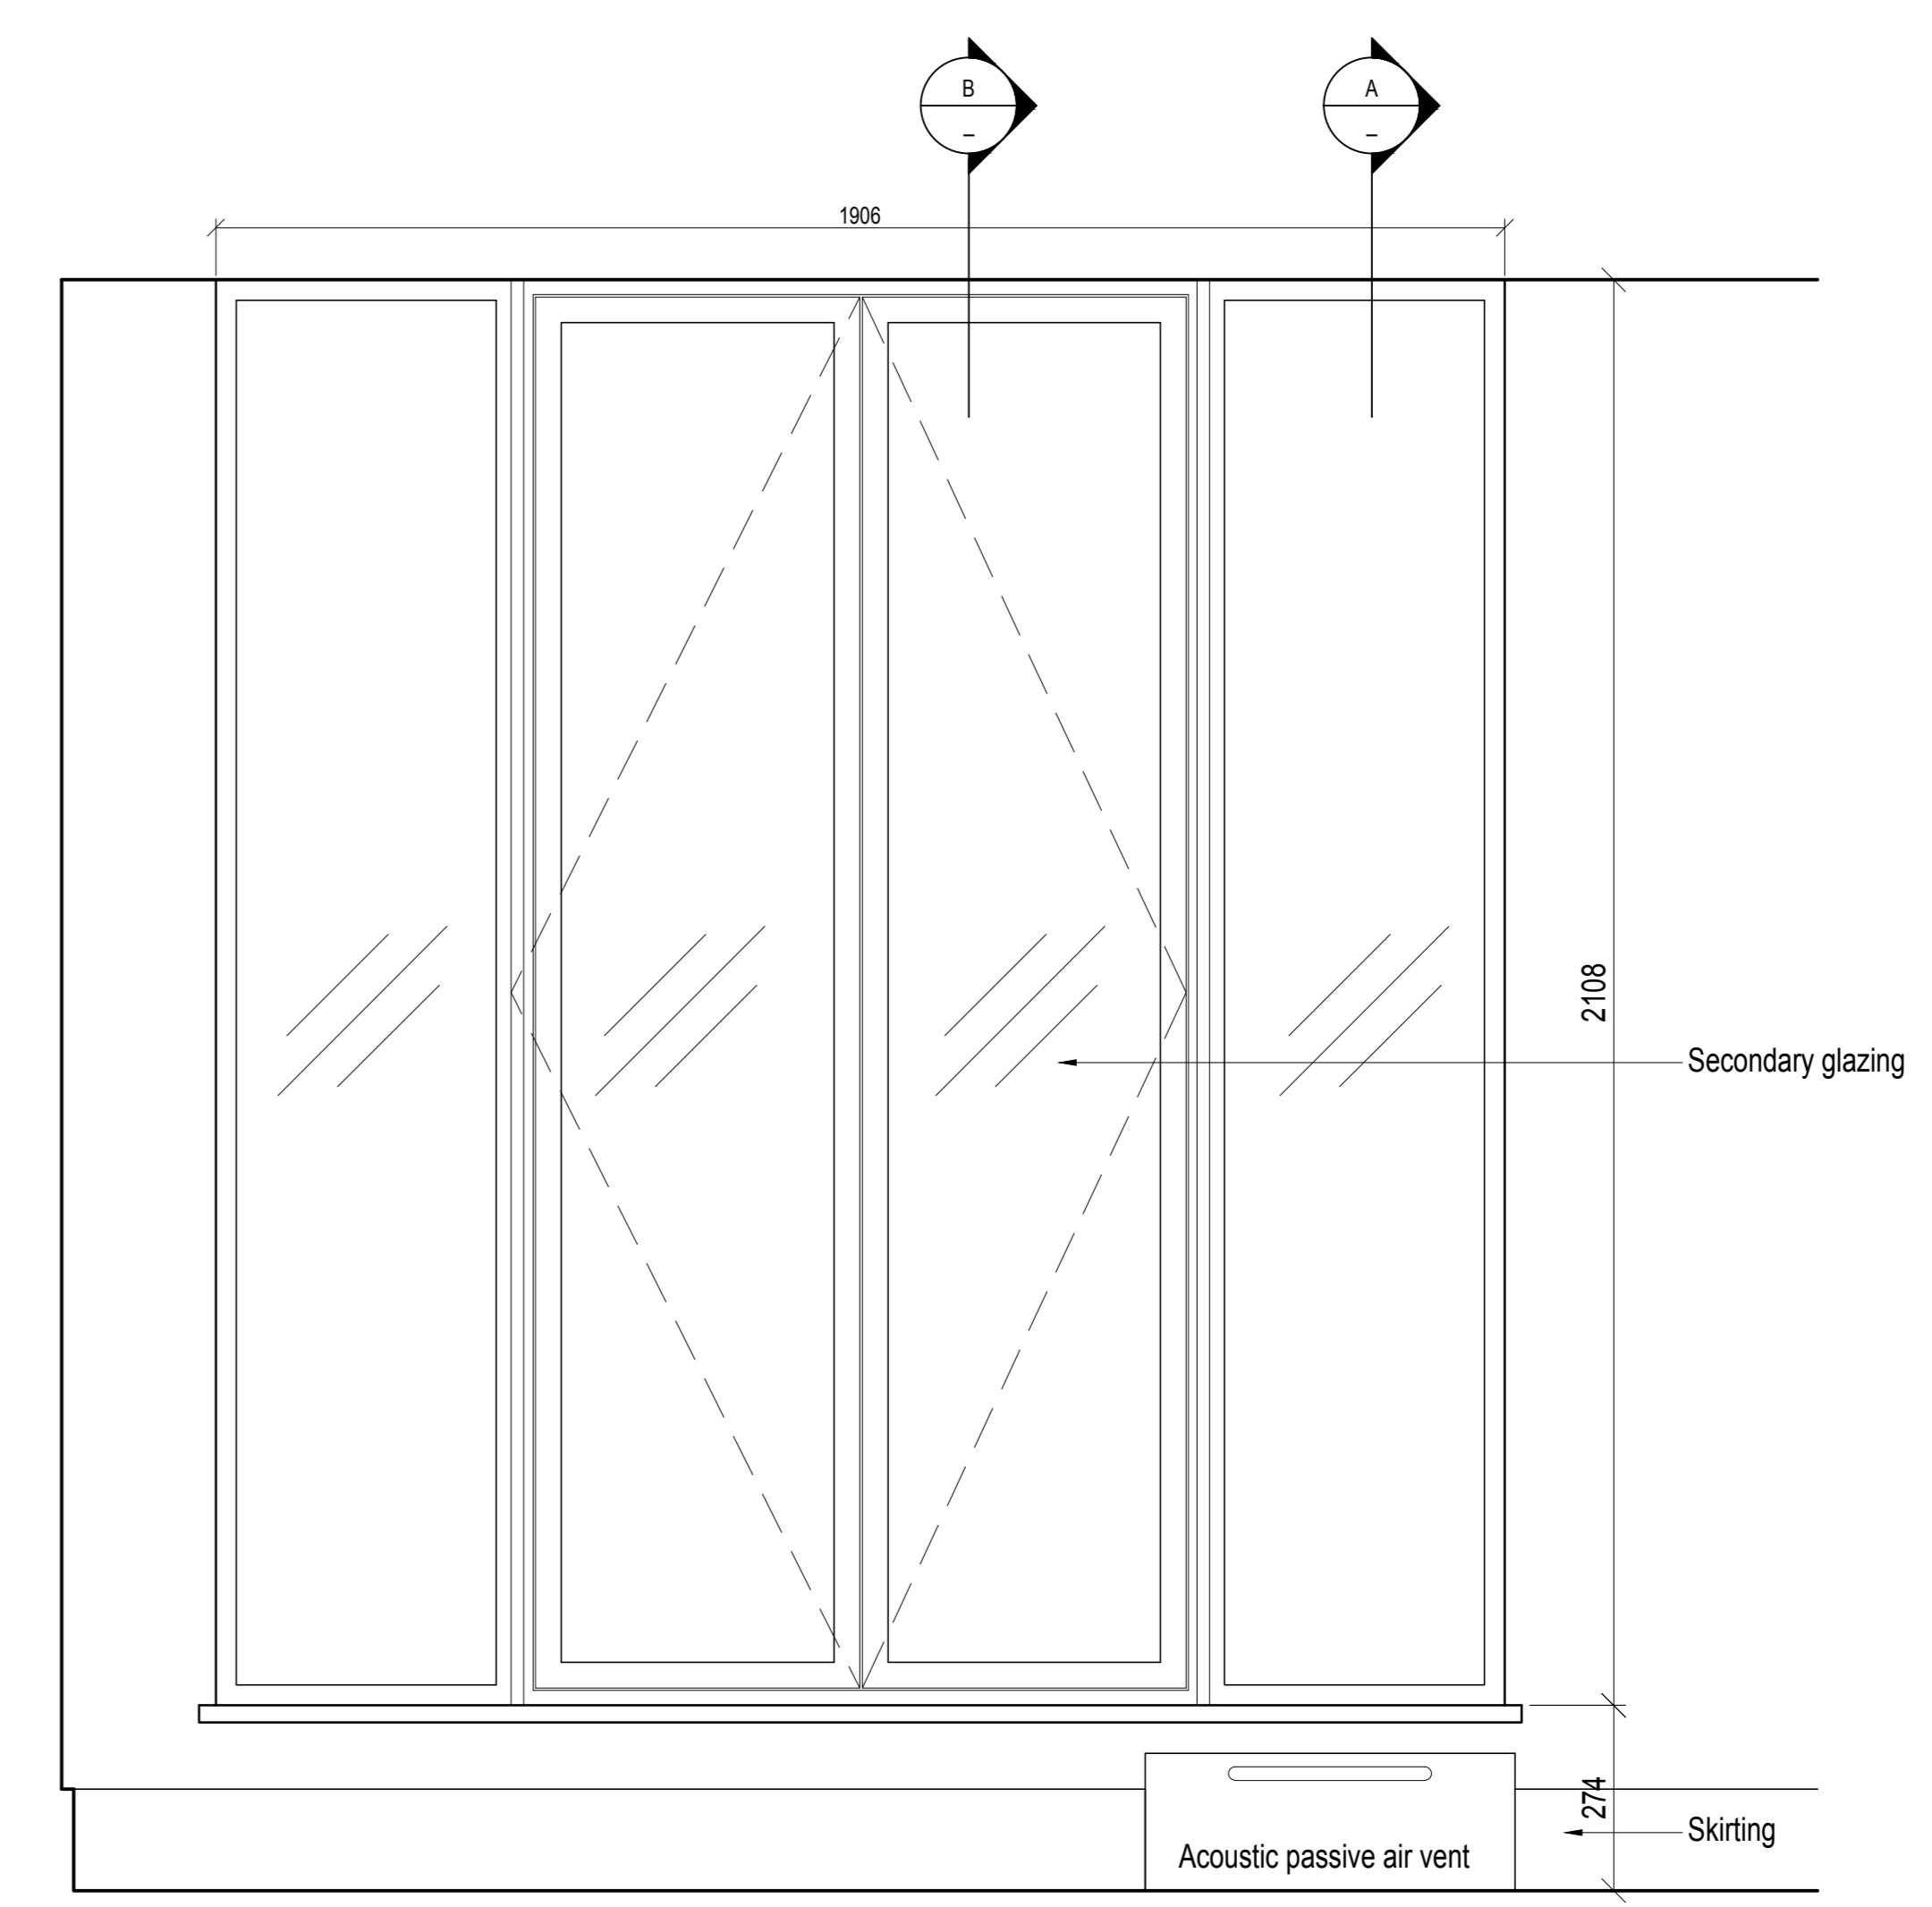

**INTERNAL ELEVATION**  
SCALE: 1:10 @ A0

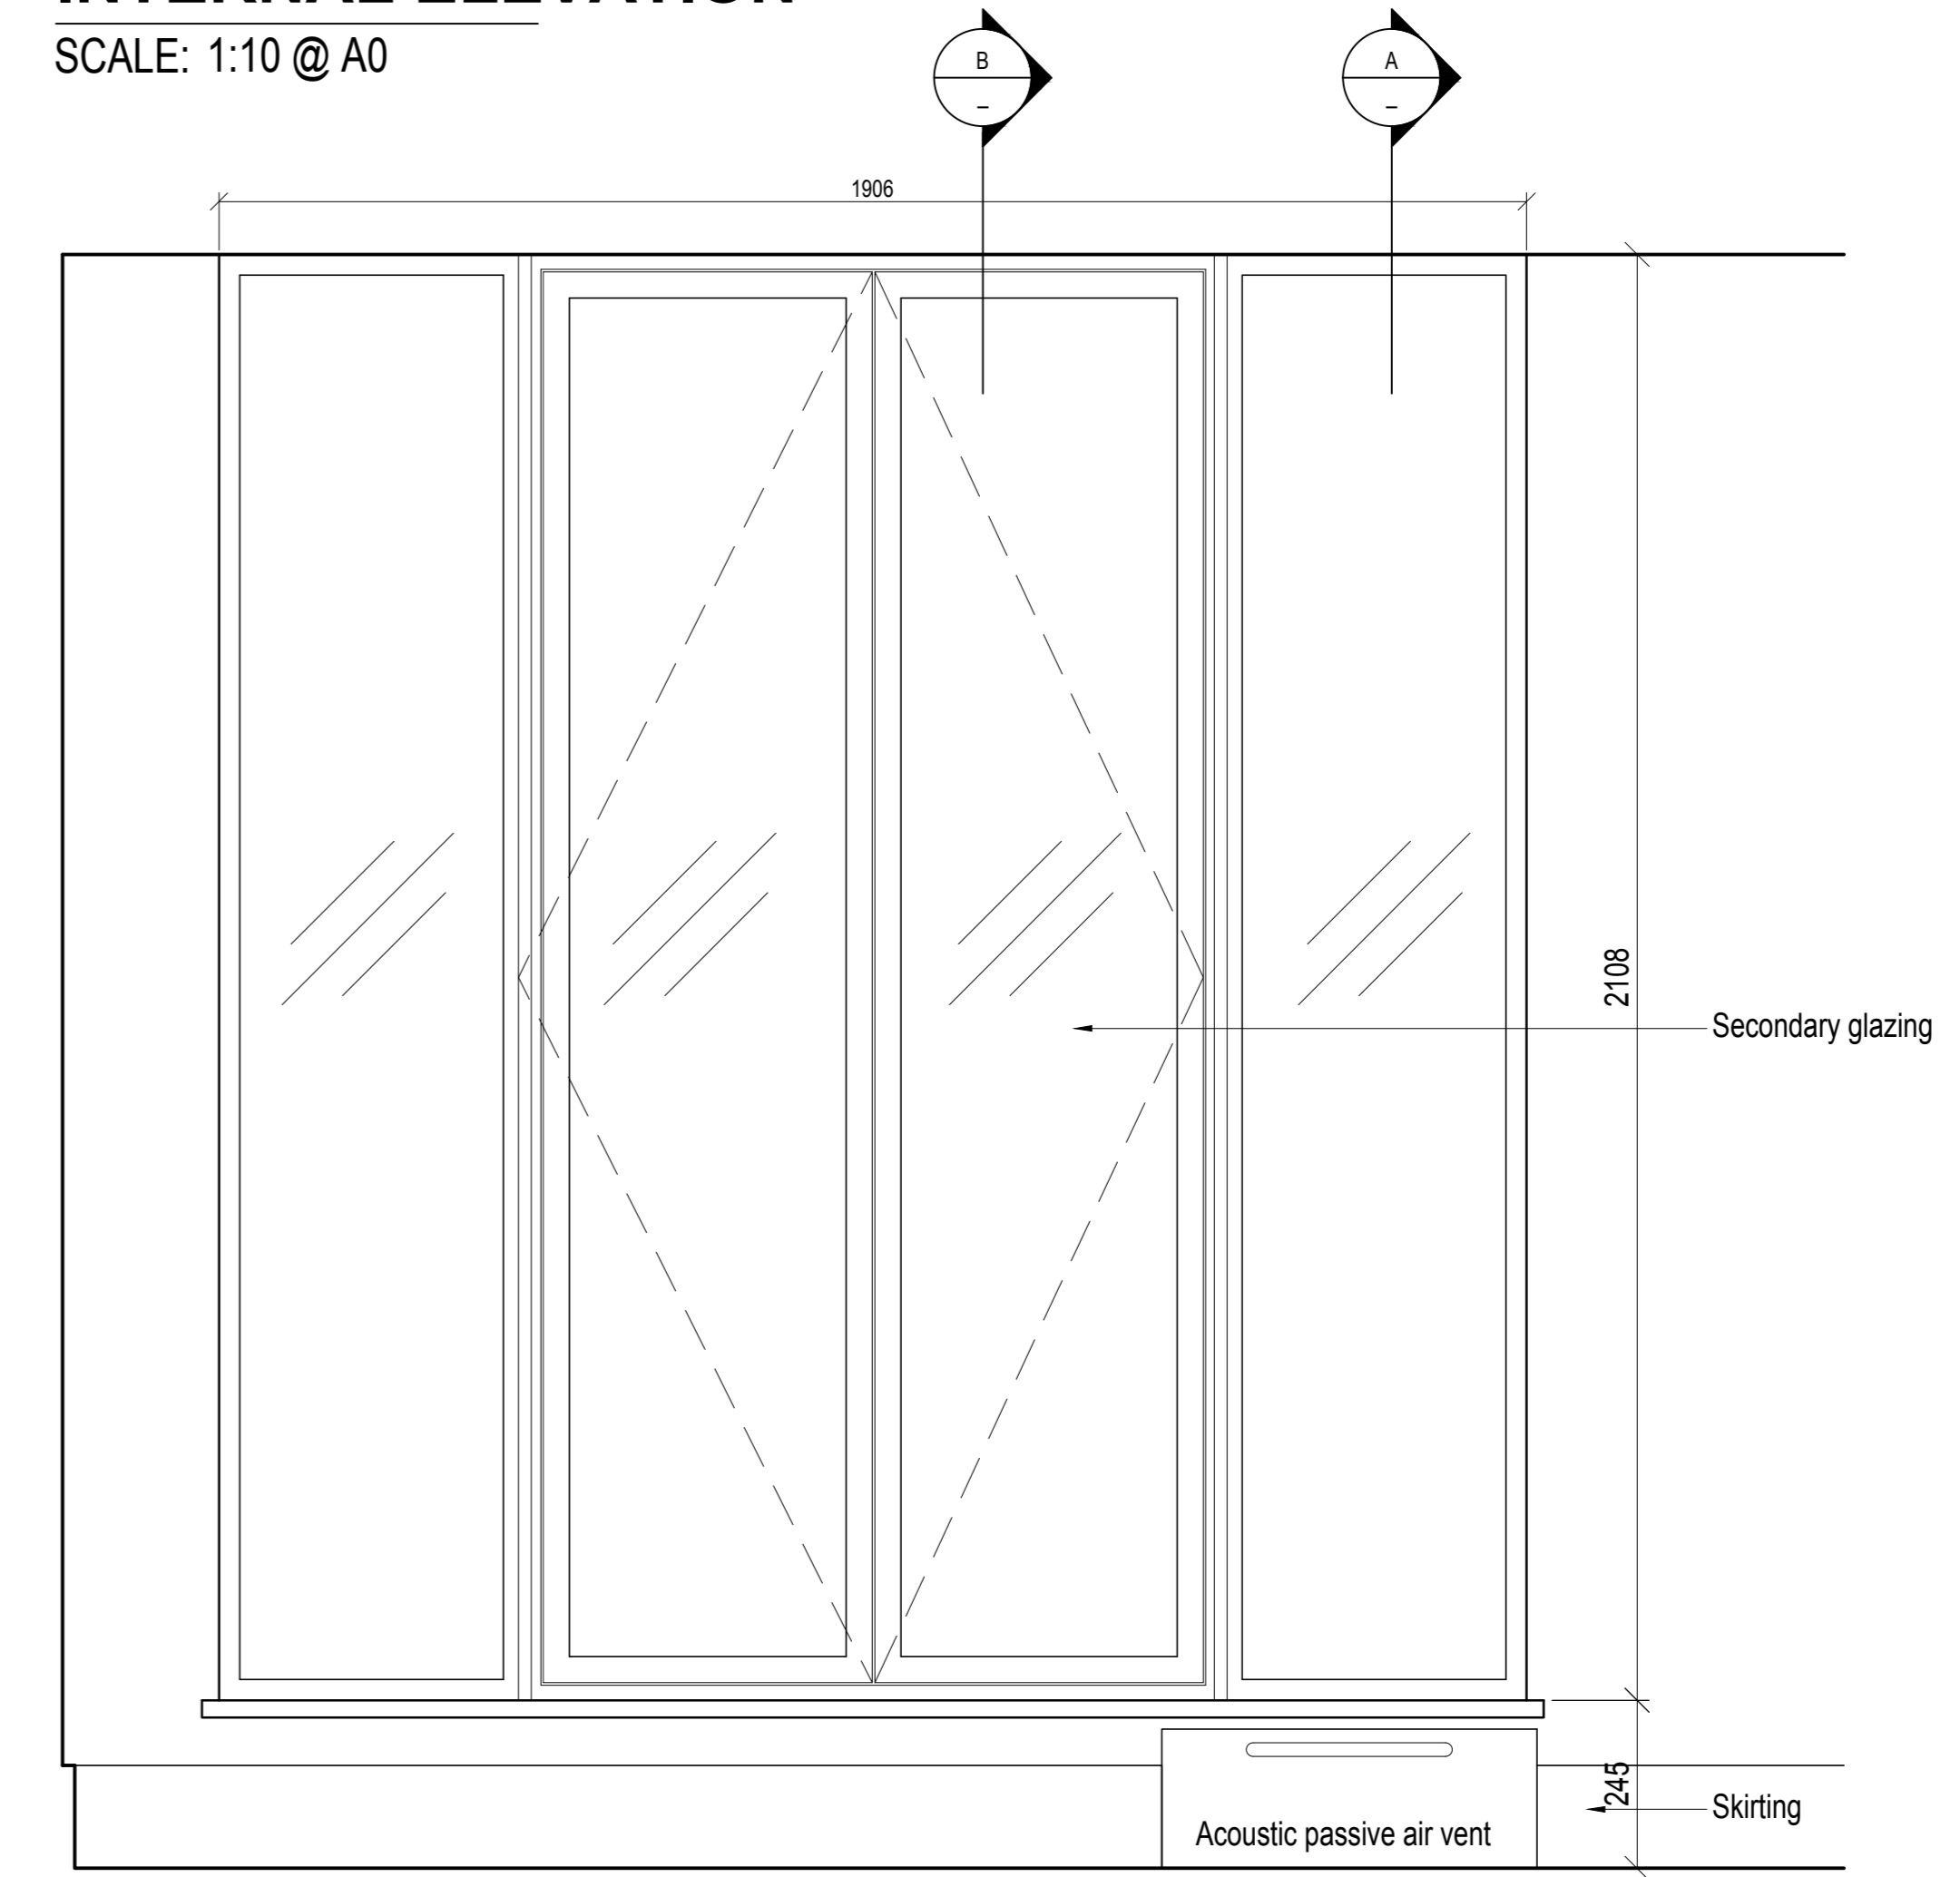

**INTERNAL ELEVATION**  
SCALE: 1:10 @ A0