



EXTERNAL ELEVATION EXTRACT
SCALE: 1:10 @ A0

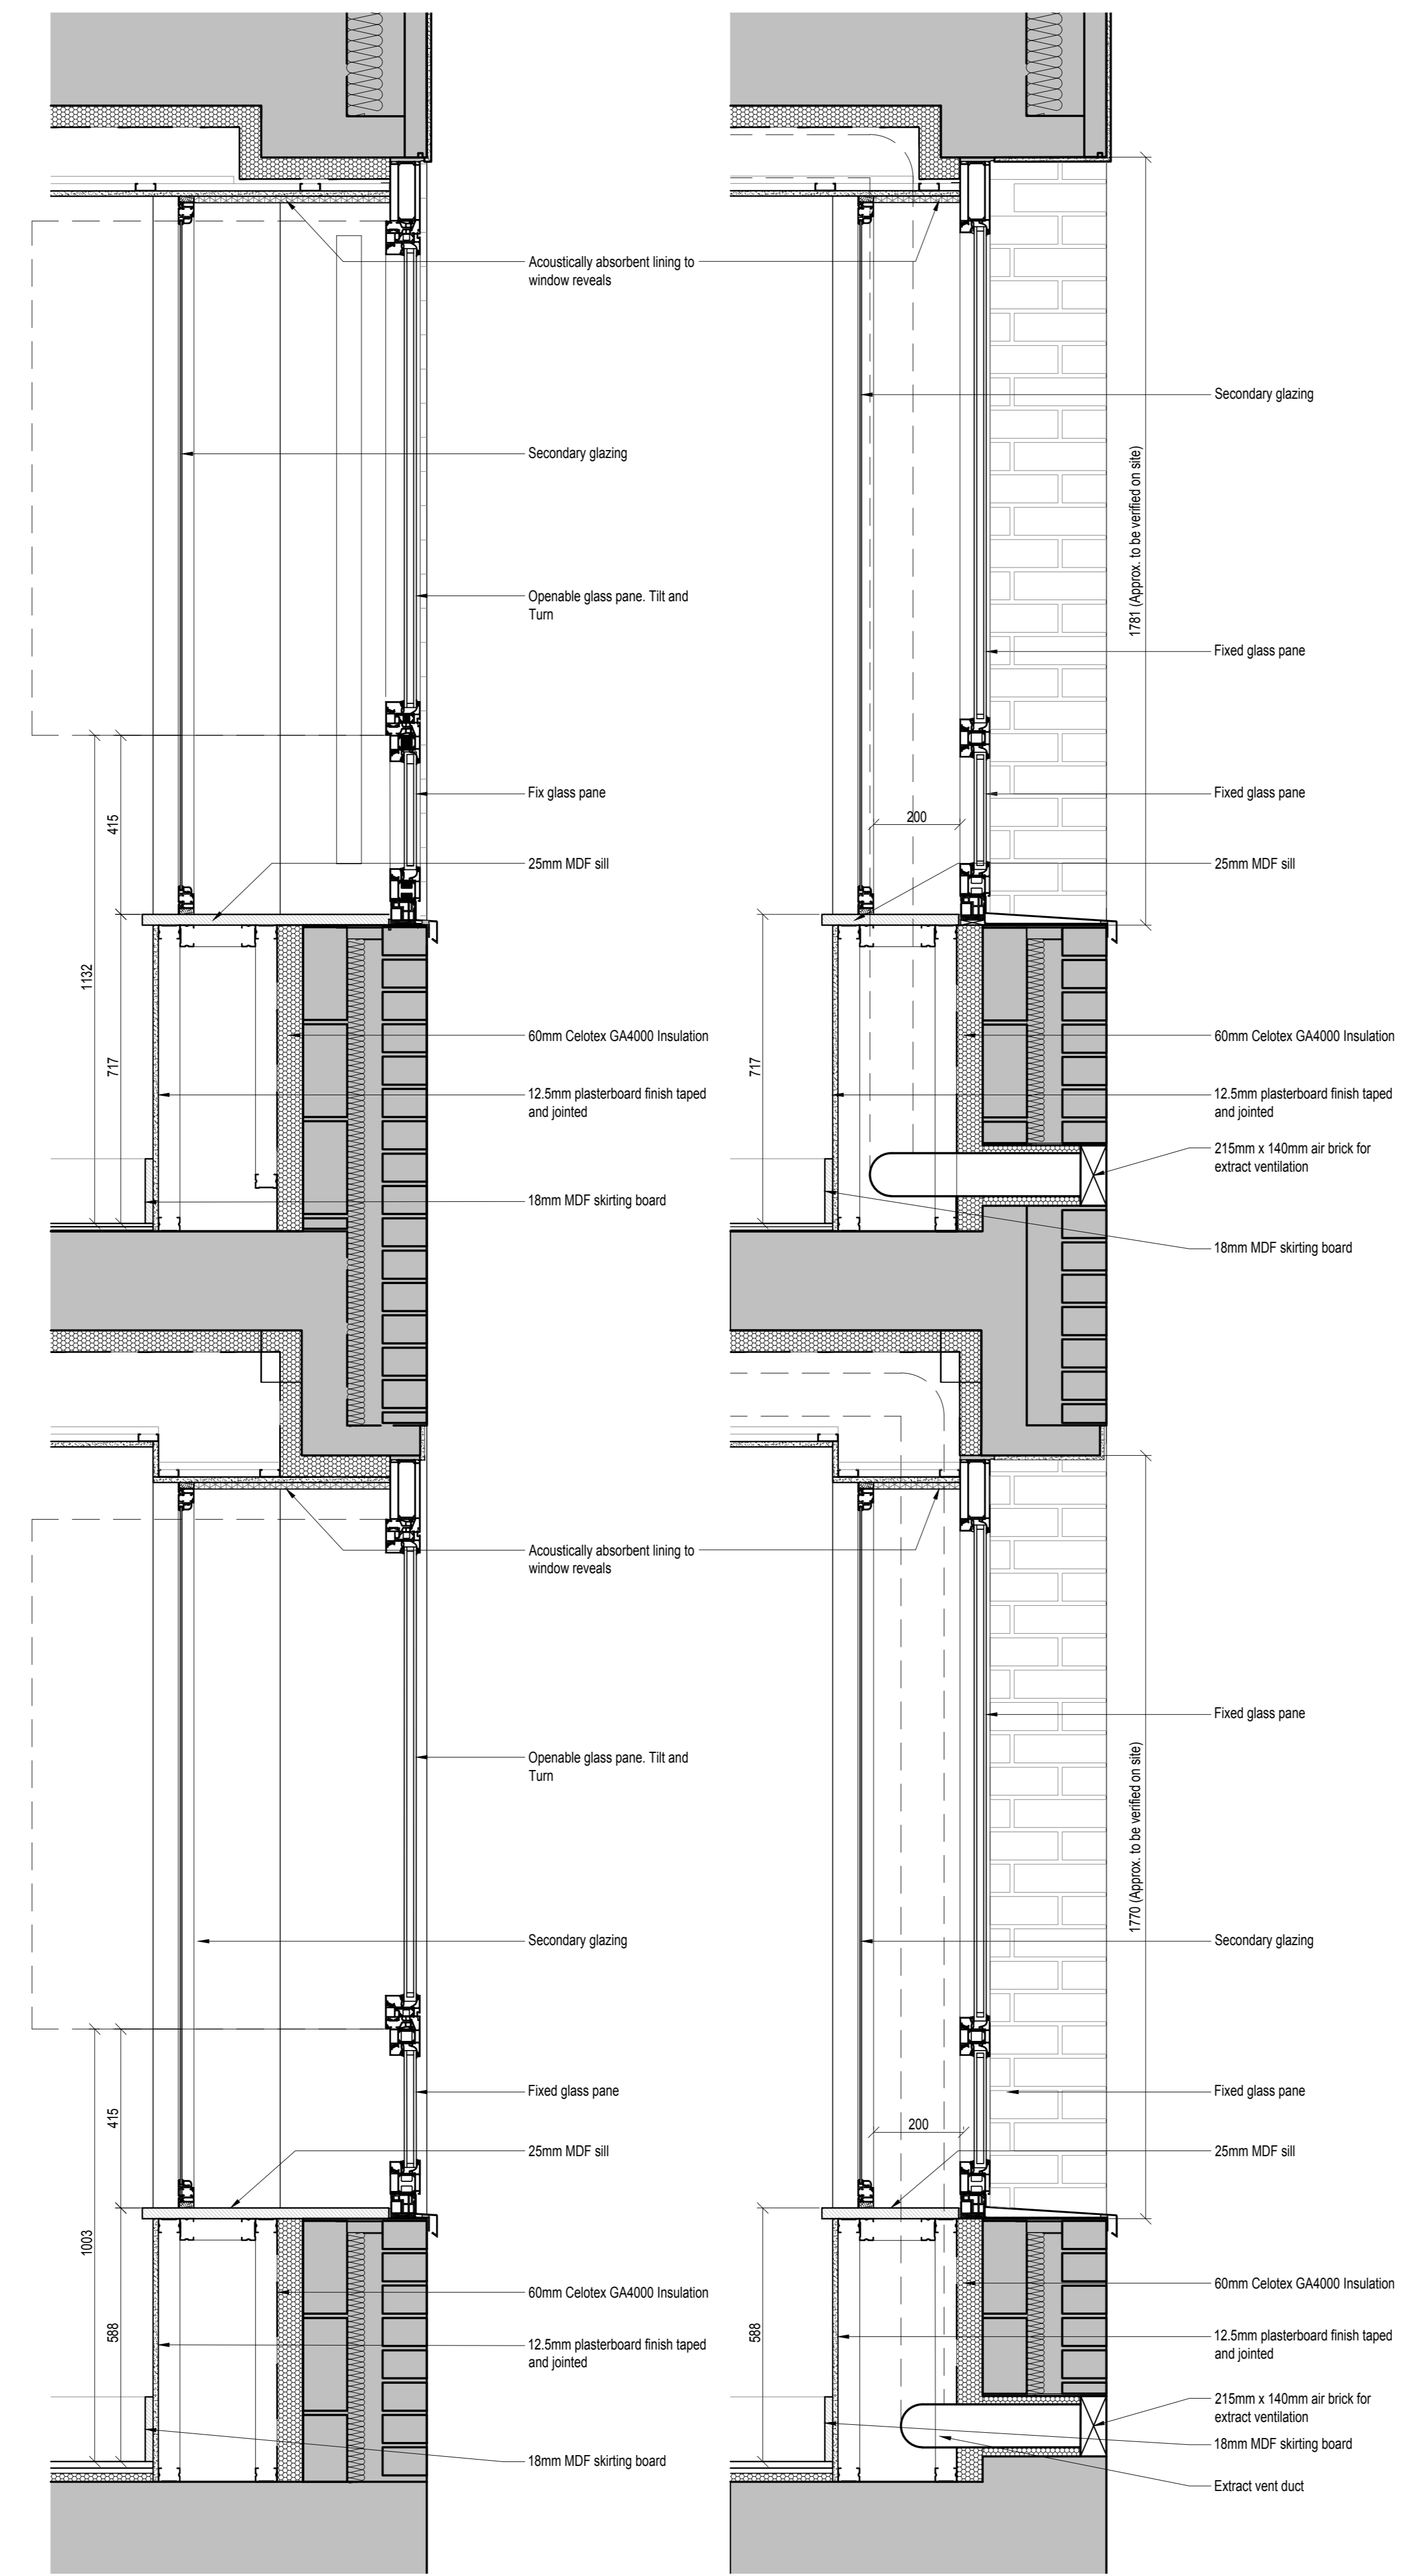


SECTION A
SCALE: 1:10 @ A0

SECTION B
SCALE: 1:10 @ A0

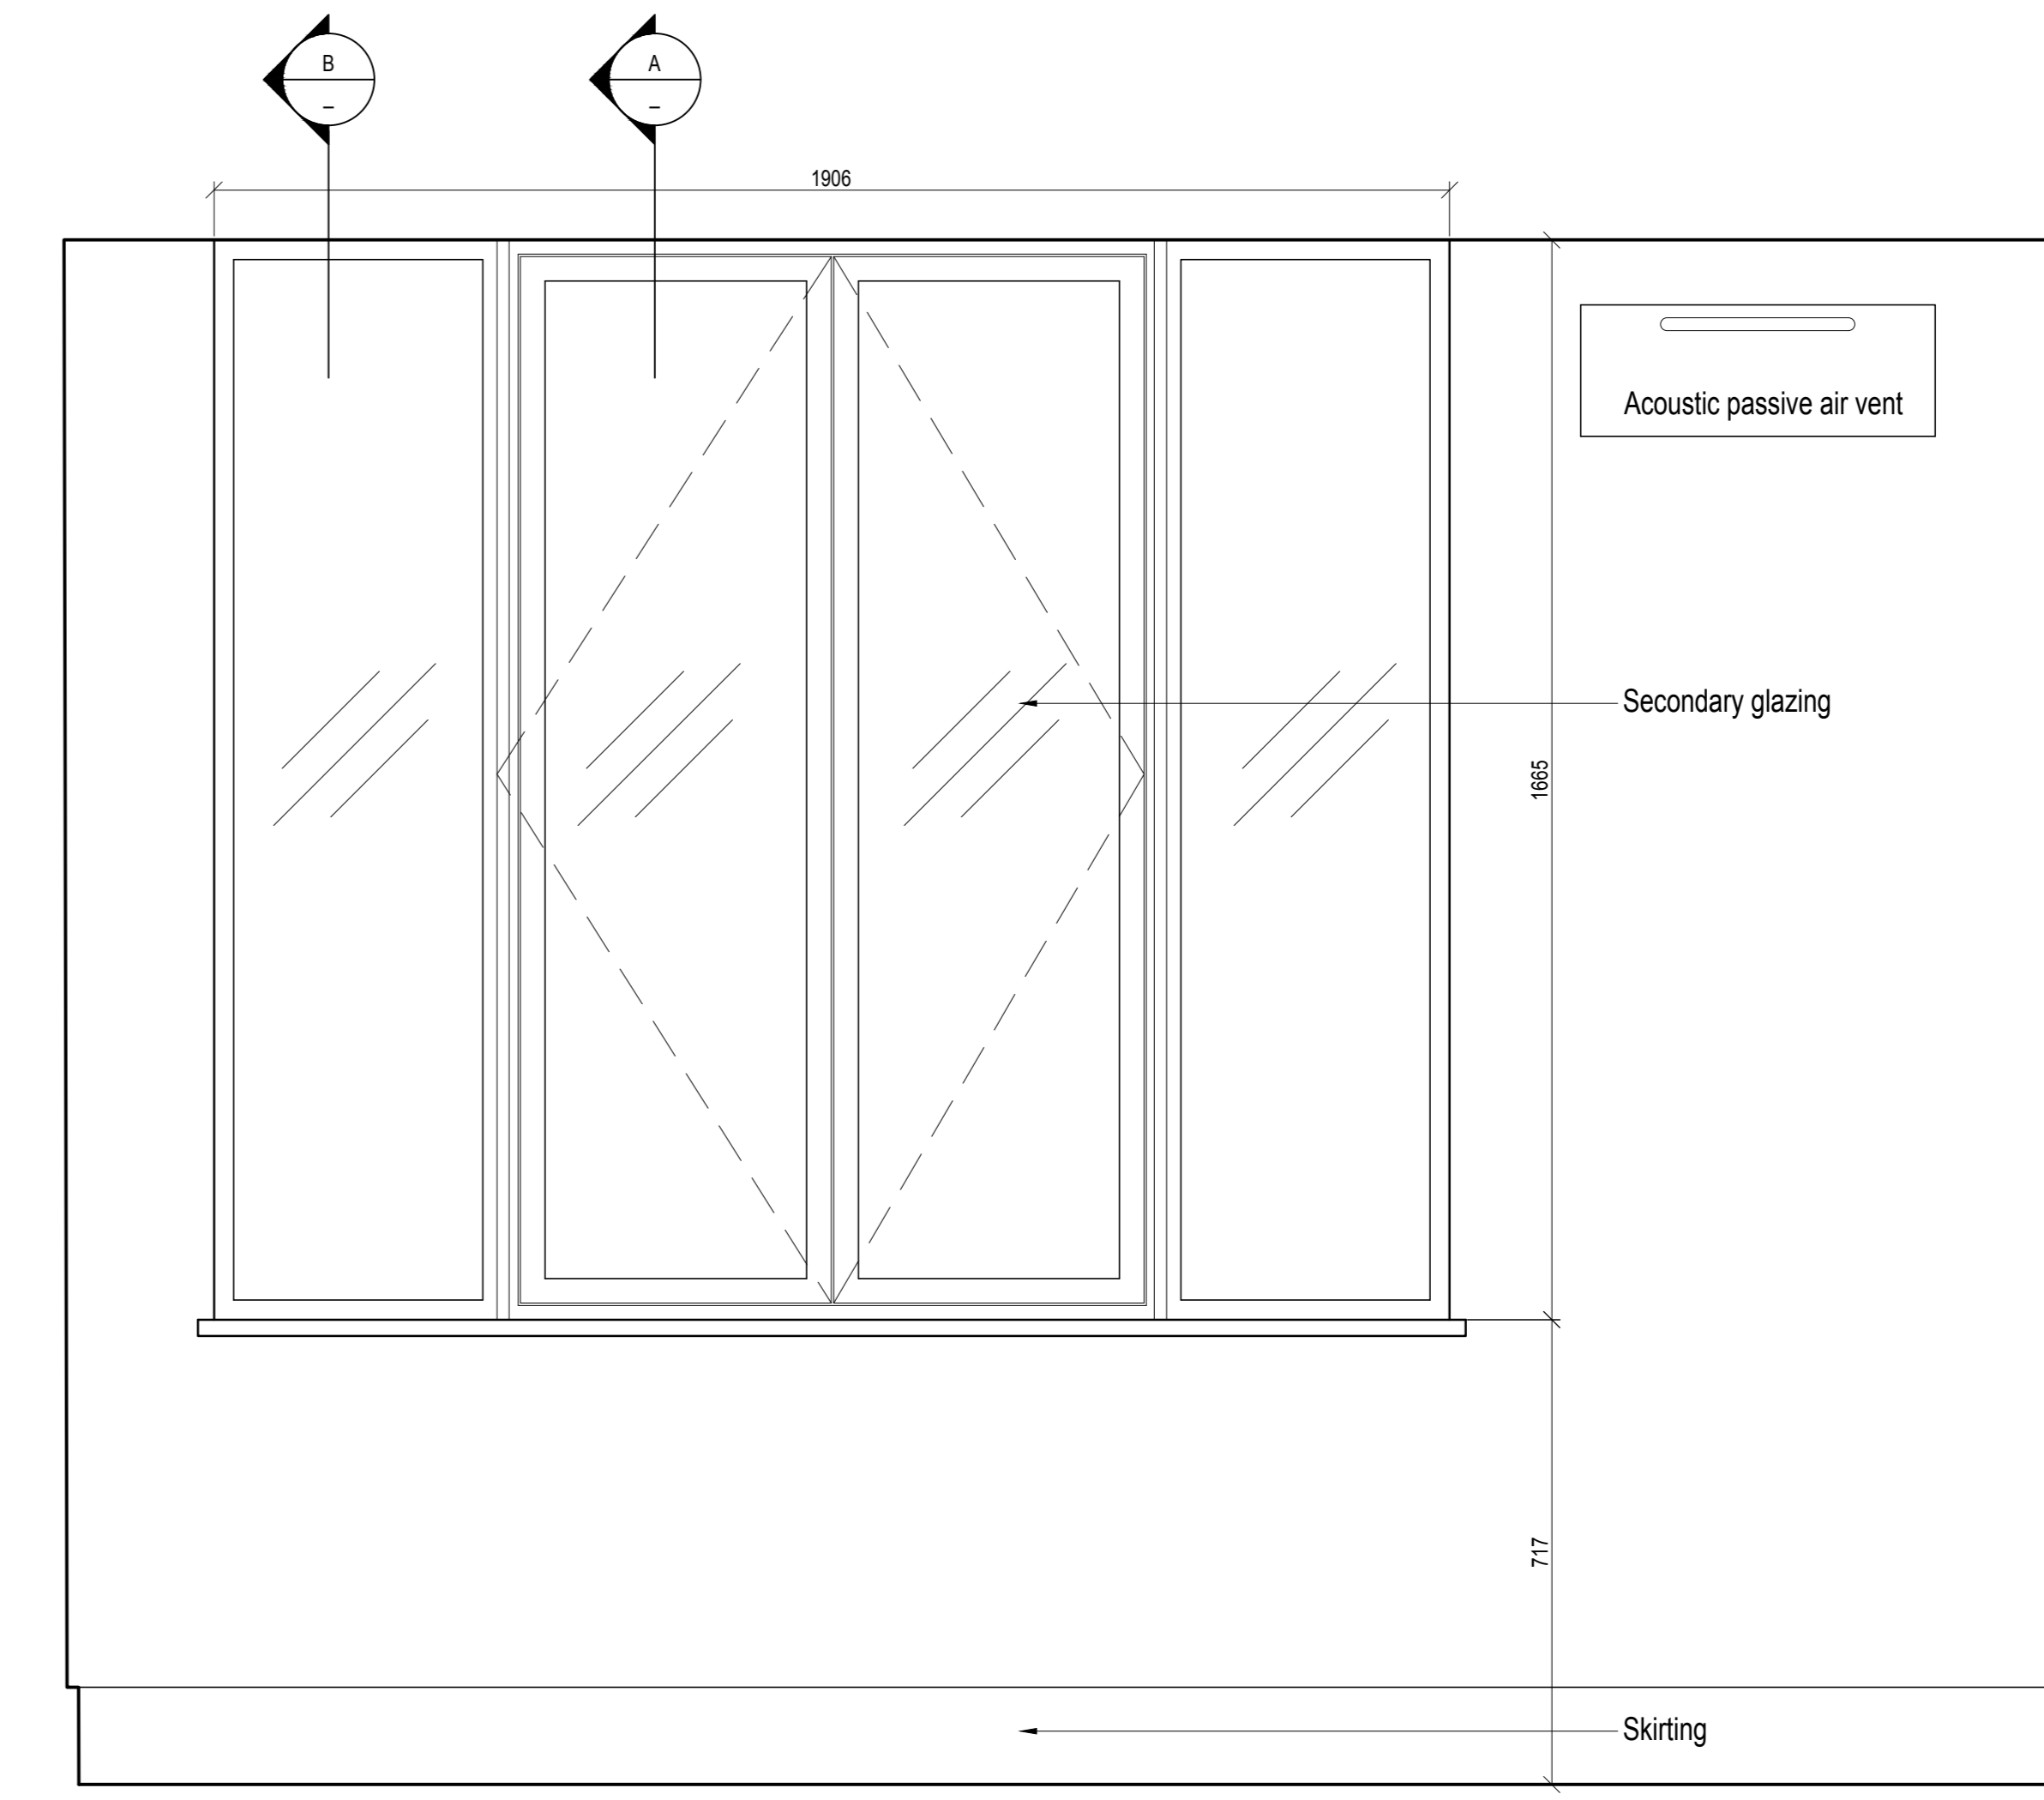

INTERNAL ELEVATION
SCALE: 1:10 @ A0

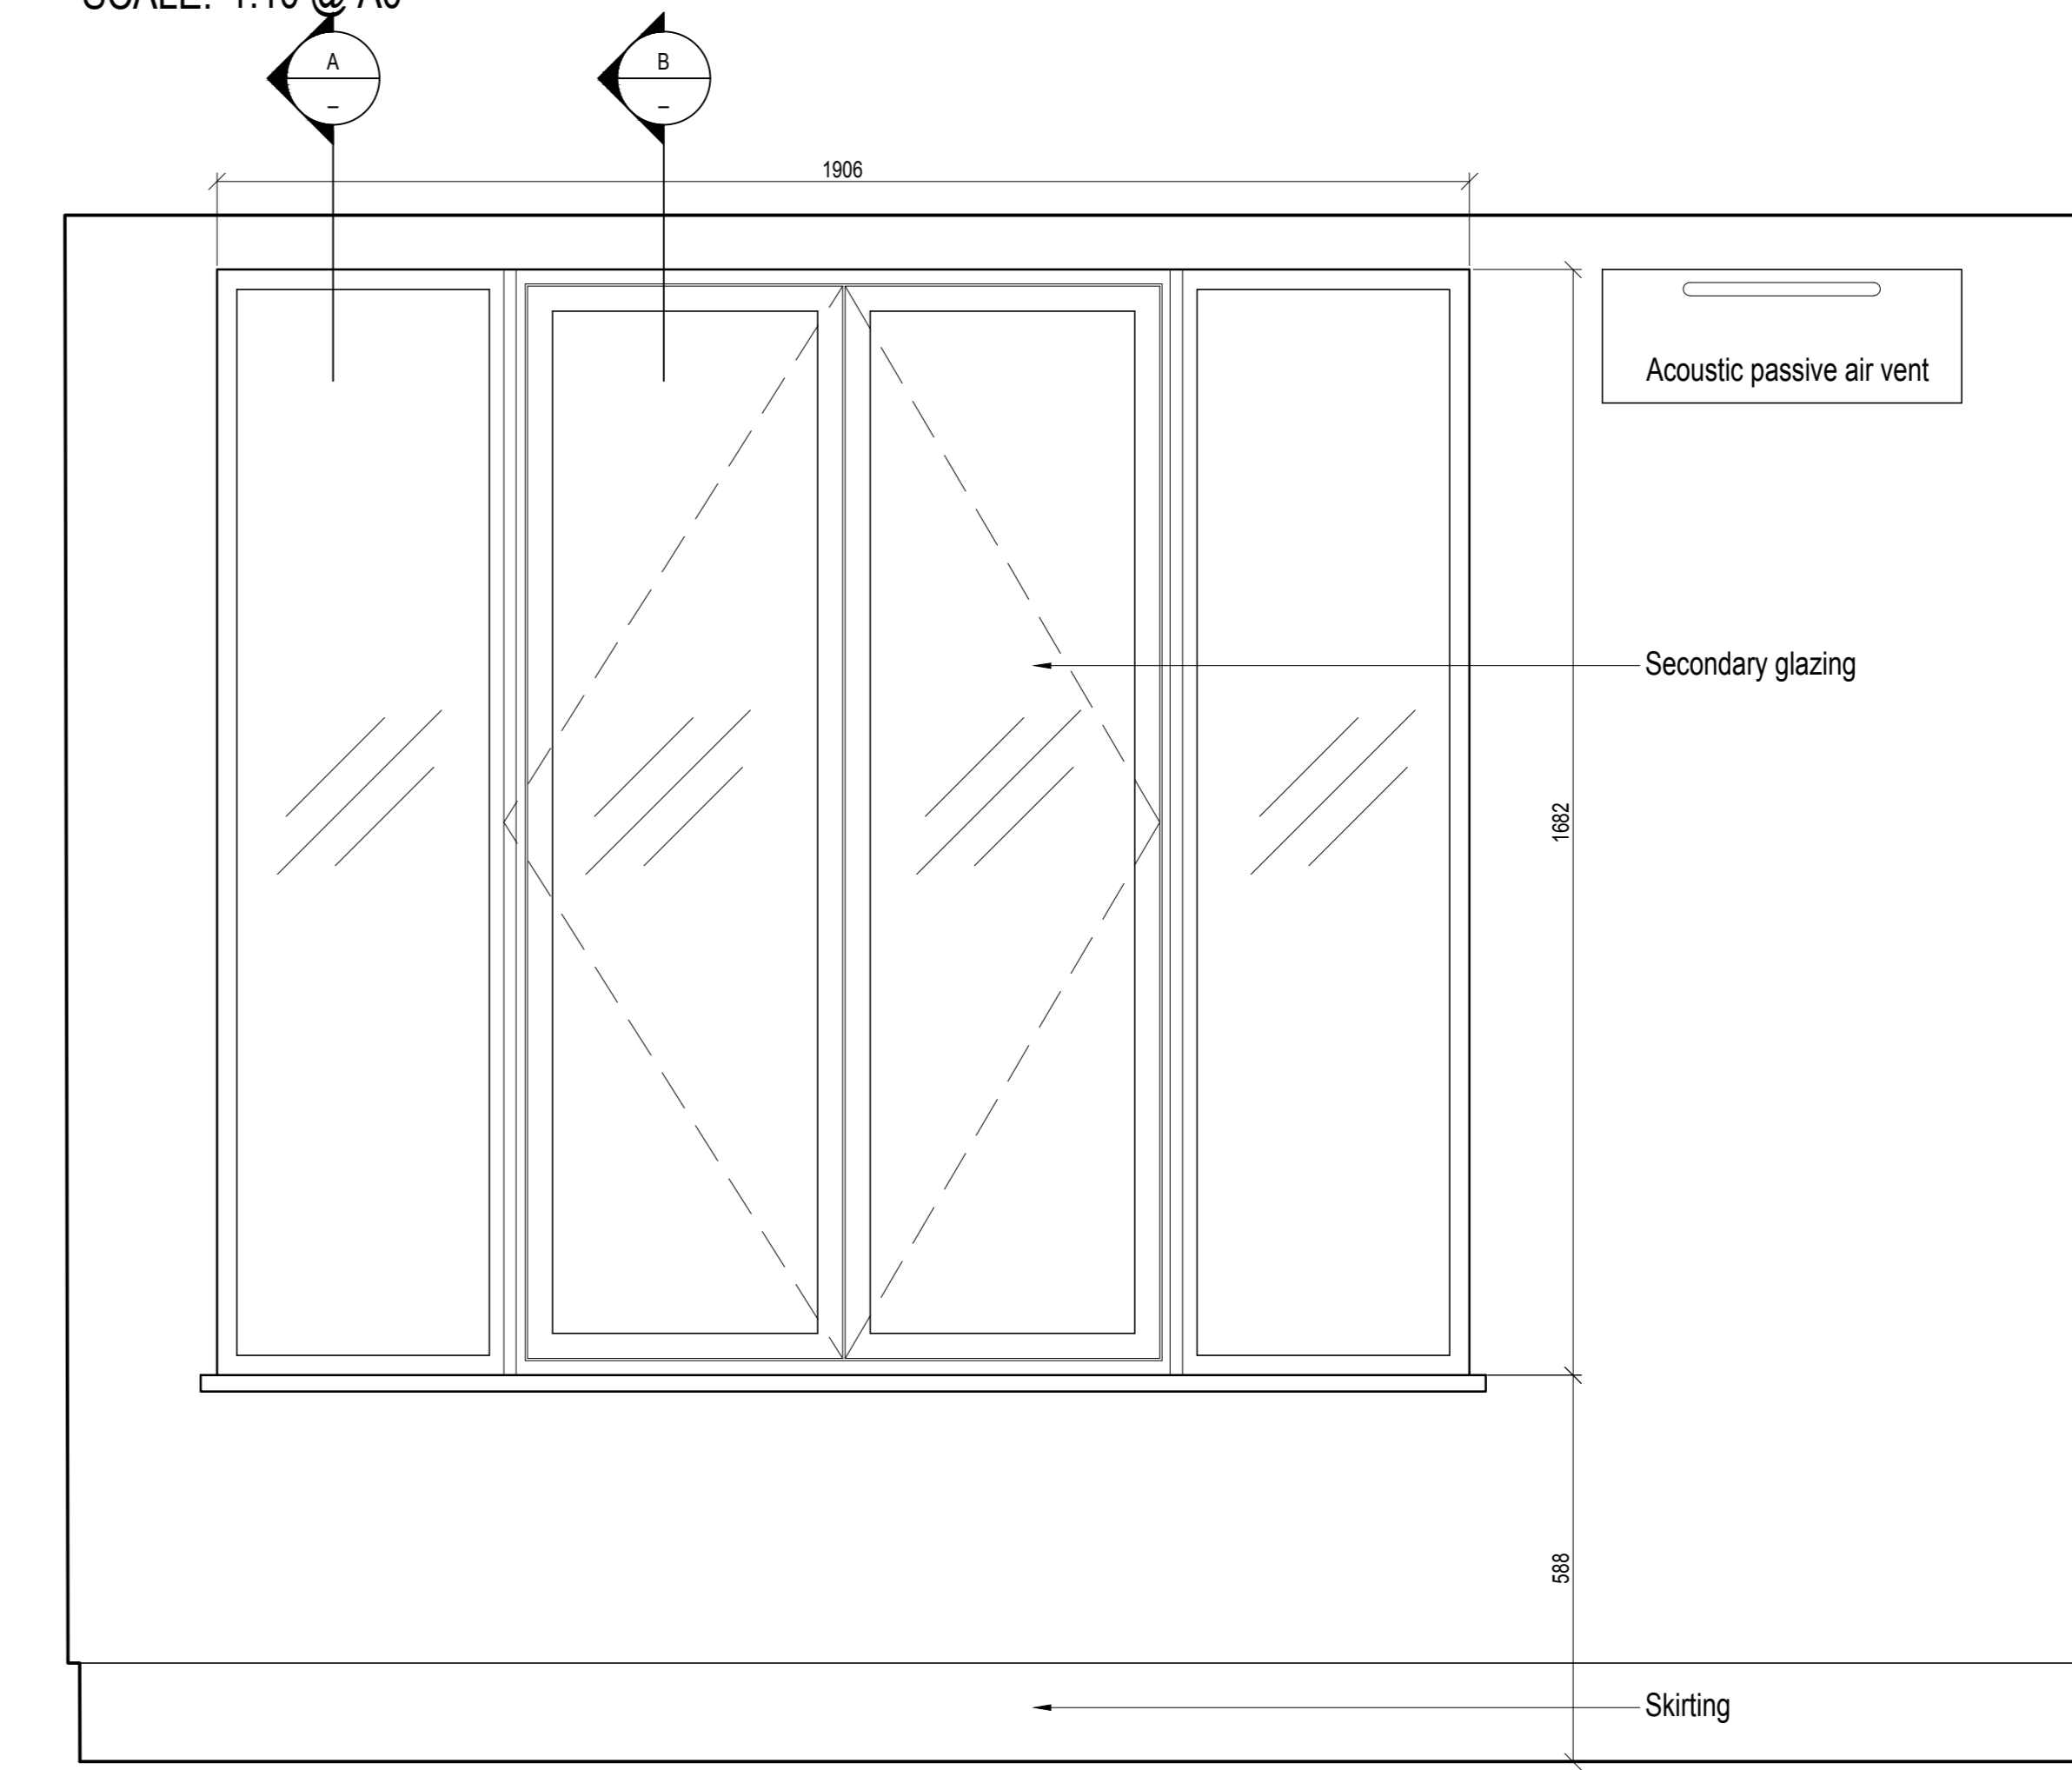

INTERNAL ELEVATION
SCALE: 1:10 @ A0