





# PLANNING ISSUE

## NOTES:

- Contractors must check all dimensions on site. Only figured dimensions are to be worked from. Discrepancies must be reported to the Architect or Engineer before proceeding.
- © This drawing is copyright

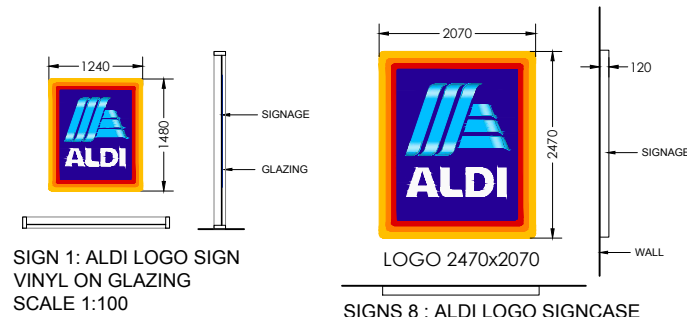

LOGO 2470x2070  
SIGNS 8 : ALDI LOGO SIGNCASE ON FACADE SCALE 1:100

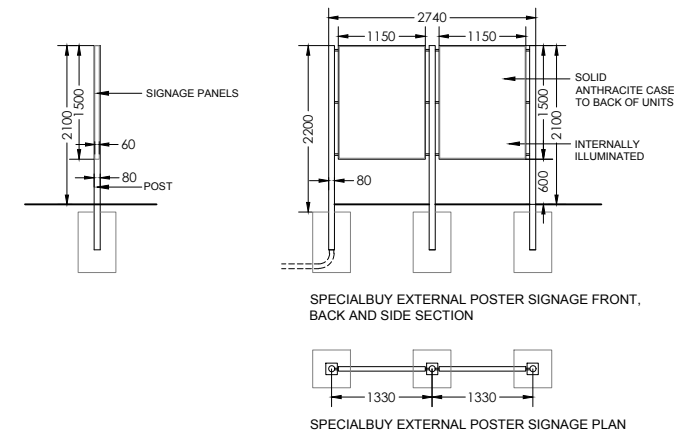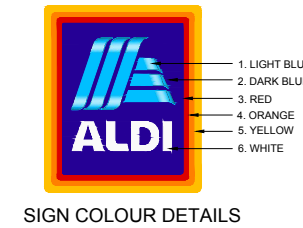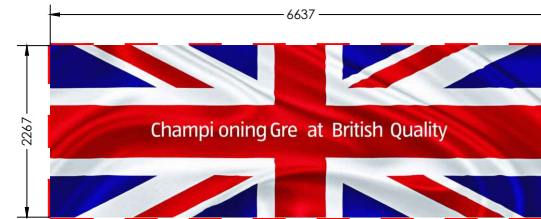

SIGNS 2 & 3 : 2NO. POSTER SIGNS BETWEEN THREE POSTS SCALE (1:100)



PANTONE	RAL	CMYK	AV. CANDELAS (PER sq.m.)
1. Pantone @ 298	-	67 2 0 0	16
2. Pantone @ 281	-	100 85 5 36	2.2
3. Pantone @ 2035	-	0 97 100 3	8
4. Pantone @ 3564	-	0 61 100 0	68
5. Pantone @ 7548	-	0 12 98 0	92
6. Pantone @ white	9003	0 0 0 0	114

SIGN 1 COLOUR DETAILS

SIGN 1 : NEW ALDI LOGO VINYL ON GLAZING (1,480mm x 1,240mm x 1.5mm)

HIGH QUALITY FIVE COLOUR SCREEN PRINTED VINYL APPLIED TO OUTSIDE SURFACE OF GLAZING. MAX TEXT SIZE 800mm.

**SIGN IS NOT ILLUMINATED.**

SIGN 6 : NEW FARMER'S IMAGE GRAPHIC VINYL ON GLAZING (2,267mm x 6,637mm x 1.5mm)

HIGH QUALITY FULL COLOUR SCREEN PRINTED GRAPHIC VINYL APPLIED TO OUTSIDE SURFACE OF GLAZING.

**SIGN IS NOT ILLUMINATED.**

SIGNS 2 & 3 : NEW POSTER SIGNS (2 SIGNS AT 1,500mm x 1,150mm x 80mm) (OVERALL DIMENSIONS 2,100mm x 2,740mm x 80mm)

HIGH-QUALITY, SINGLE-FACED SIGNAGE PANELS FOR TWO SPECIALBUY POSTERS PER WEEK ARE PRESENTED IN THESE FRAMES, ADVERTISING SUNDAY AND THURSDAY SPECIALBUYS. WITH A SOLID CASE TO THE BACK OF THE UNIT, COLOUR RAL 7016 ANTHRACITE.

**SIGN IS INTERNALLY ILLUMINATED.**

SIGNS 7 : NEW SHOPPING BAG GRAPHIC VINYL ON GLAZING (2,267mm x 6,637mm x 1.5mm)

HIGH QUALITY FULL COLOUR SCREEN PRINTED GRAPHIC VINYL APPLIED TO OUTSIDE SURFACE OF GLAZING.

**SIGN IS NOT ILLUMINATED.**

SIGN 4 : NEW WELCOME WALL GRAPHIC VINYL MOUNTED ON WALL PANEL (2,331mm x 3449mm x 1.5mm)

HIGH QUALITY FULL COLOUR SCREEN PRINTED GRAPHIC VINYL APPLIED TO OUTSIDE SURFACE OF GLAZING.

**SIGN IS NOT ILLUMINATED.**

SIGNS 8: NEW ALDI LOGO SIGNCASE (2,470mm x 2,070mm x 120mm)

SINGLE FACED WALL MOUNTED SIGN. HIGH QUALITY FABRICATED ALUMINIUM SIGNCASE, FINISHED RAL 7016 ANTHRACITE. SIGN PANEL IS POLYCARBONATE WITH SCREEN PRINTED FIVE COLOUR FOILS - CORPORATE LOGO. MAX SYMBOL SIZE 1,018mm.

**DURING TRADING HOURS, STATIC INTERNAL LED ILLUMINATION IS PROVIDED WITH 3m LIGHT ENHANCEMENT FILM INSIDE.**

SIGN 5 : NEW FLAG WALL GRAPHIC VINYL ON GLAZING (2,267mm x 6,637mm x 1.5mm)

HIGH QUALITY FULL COLOUR SCREEN PRINTED GRAPHIC VINYL APPLIED TO OUTSIDE SURFACE OF GLAZING.



**SIGN IS NOT ILLUMINATED.**

SIGN 9 : NEW ALDI LOGO ON H POST MOUNT (2,070mm x 2,470mm x 320mm)

HIGH-LEVEL, DOUBLE FACED SIGNCASE MOUNTED BETWEEN TWO POSTS. HIGH QUALITY FABRICATED ALUMINIUM SIGNCASE, FINISHED RAL 7016 ANTHRACITE. SIGN PANELS ARE POLYCARBONATE WITH SCREEN PRINTED 5 COLOUR FOIL-CORPORATE LOGO. MAX SYMBOL SIZE 1,018mm. SIGNS ARE FULLY INTERNALLY ILLUMINATED BY FLUORESCENT TUBES.

**SIGN IS ILLUMINATED.**

SIGN 9: CORPORATE LOGO SIGN & OPENING HOURS BETWEEN TWO POSTS (1:100)

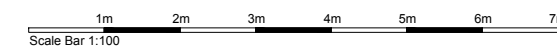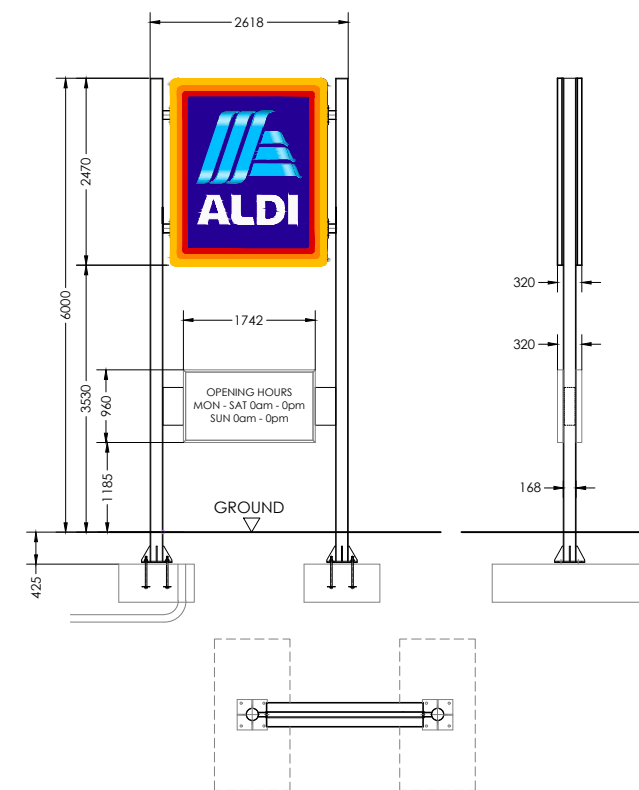

Rev	Date	Description	Rev By	Chk'd By
A	15-12-17	Amended scale note	RLT	---



Project Title	PLANNING			
	BESSEMER ROAD WELWYN GARDEN CITY AL7 1HH			
Client	ALDI STORES LIMITED - CHELMSFORD			
Status	PROPOSED ADVERTISEMENT DETAILS			
Scale	1:100	Drawing Size	A3	
Date	5/12/2017	Drawn By	AOA	Checked MT
Drawing Title	PROPOSED ADVERTISEMENT DETAILS			
Job-Dwg No	1268-CHE-122	Rev	A	

- 2 St. Johns North, Wakefield, WF1 3QA t. 01924 291800
- Carvers Warehouse, 77 Dale Street, Manchester, M1 2HG t. 0161 2388555
- The Old Rectory, 79 High Street, Newport Pagnell, MK16 8AB t. 01908 211577
- 101 London Road, Reading, RG1 5BY t. 0118 9507700
- 10 Gees Court, St Christophers Place, London, W1U 1JJ t. 0207 4091215



THE HARRIS PARTNERSHIP ARCHITECTS