


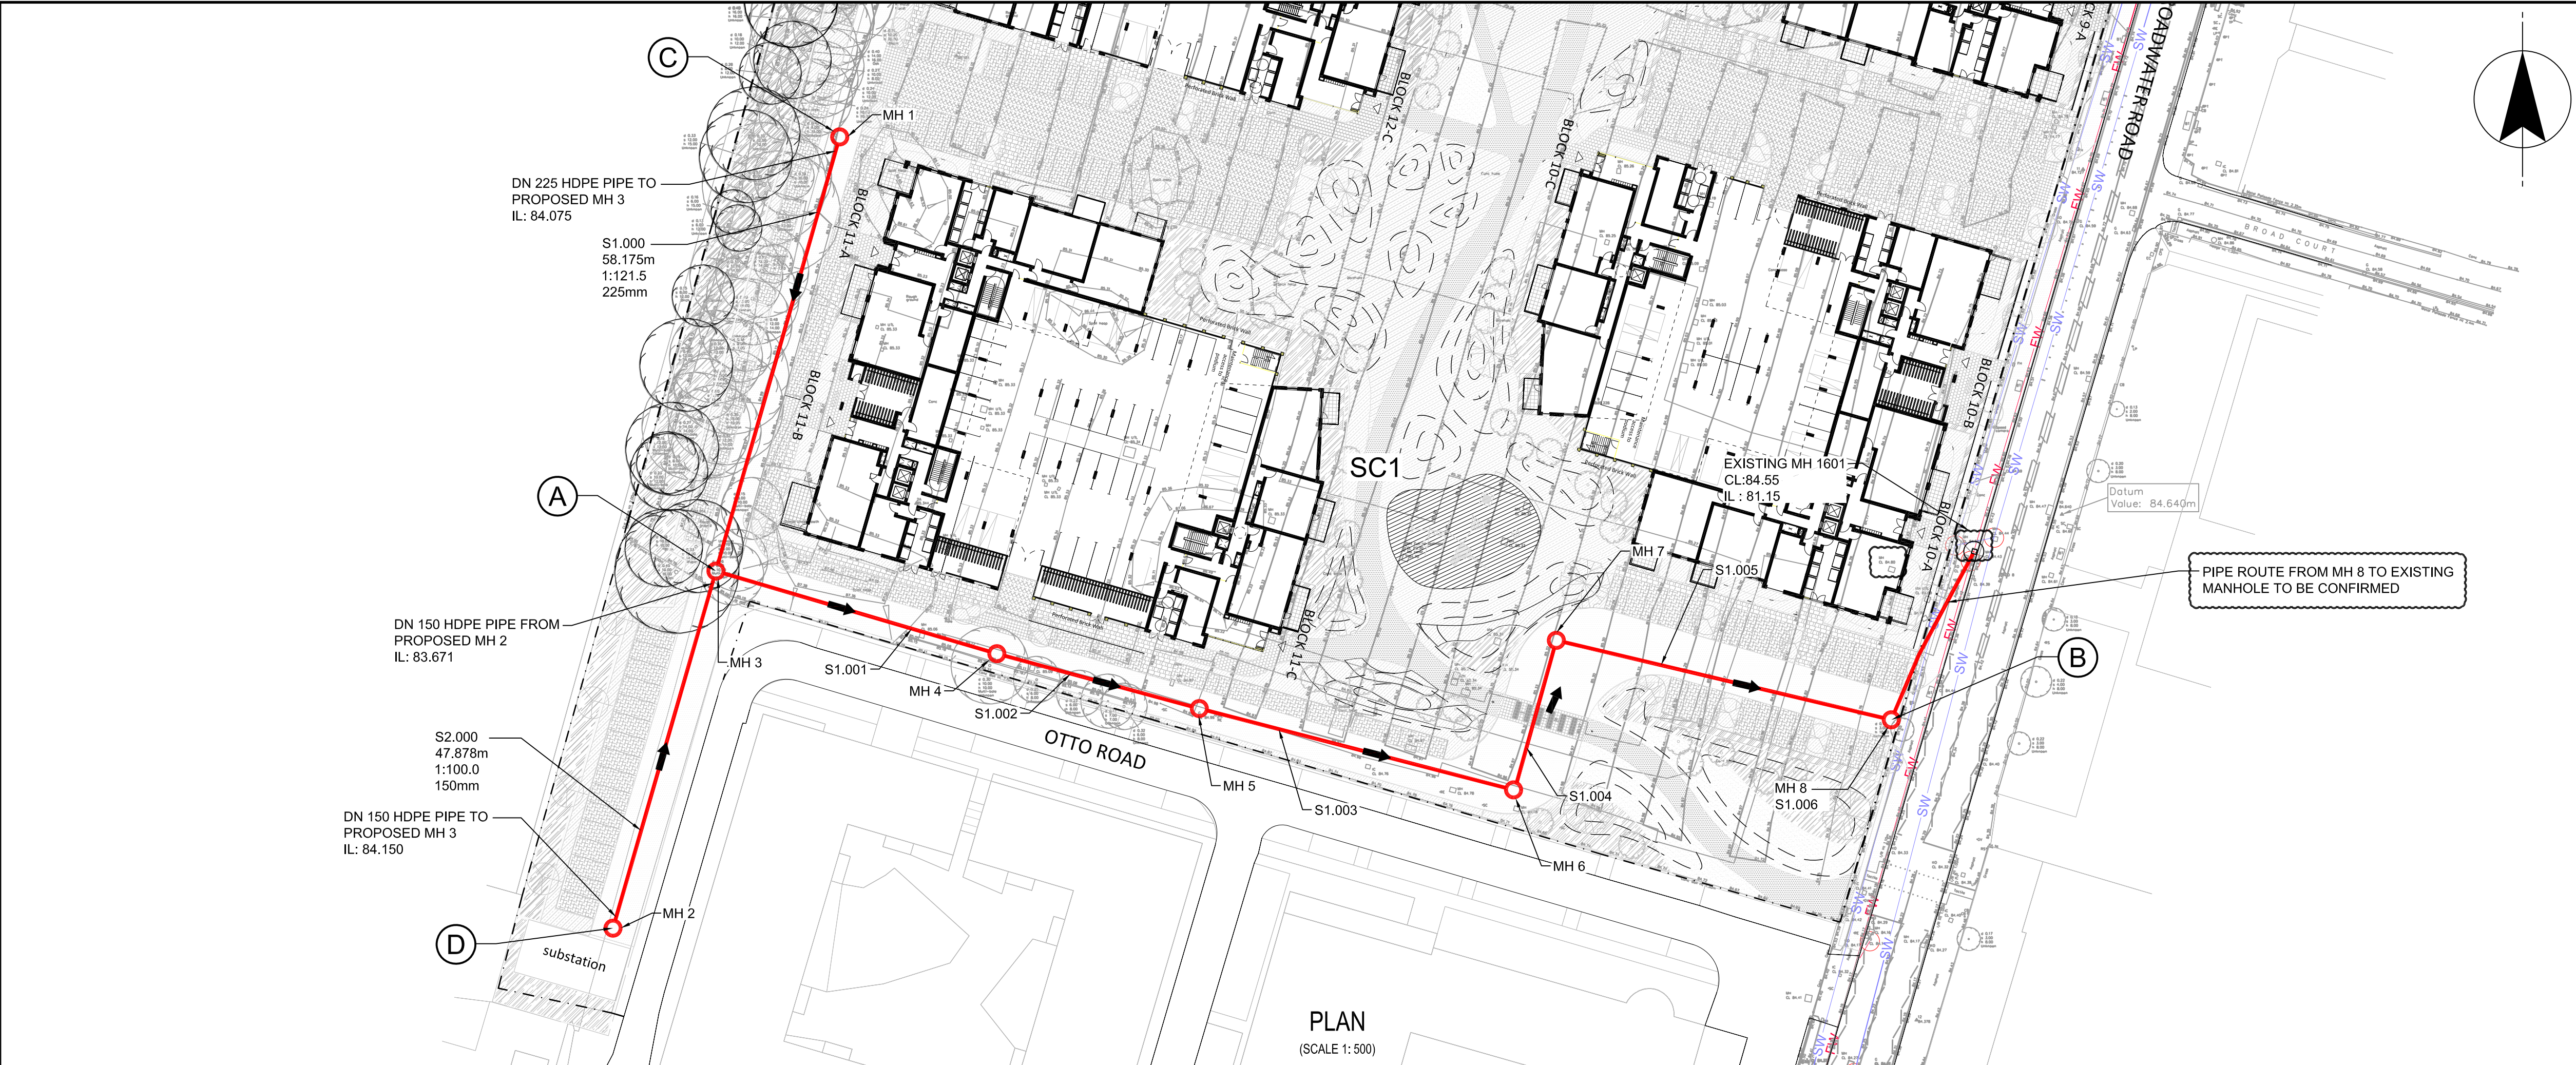

NOTES

1. ALL DIMENSIONS IN MILLIMETRES AND ALL LEVELS IN METRES UNLESS SHOWN OTHERWISE.

HEALTH & SAFETY

SIGNIFICANT RESIDUAL CONSTRUCTION RISKS

1. OUTLINE CONNECTION TO LIVE SURFACE WATER SEWER.

REFERENCES

41525652/01/C/0001

EXISTING LEVELS

LEGEND

SW

EXISTING SURFACE WATER SEWER

FW

EXISTING FOUL WATER SEWER

o

EXISTING MANHOLES

PROPOSED PIPEWORK

o



PROPOSED MANHOLE

→

PROPOSED FLOW DIRECTION

SCALE 1 : 500

SCALE 1 : 100

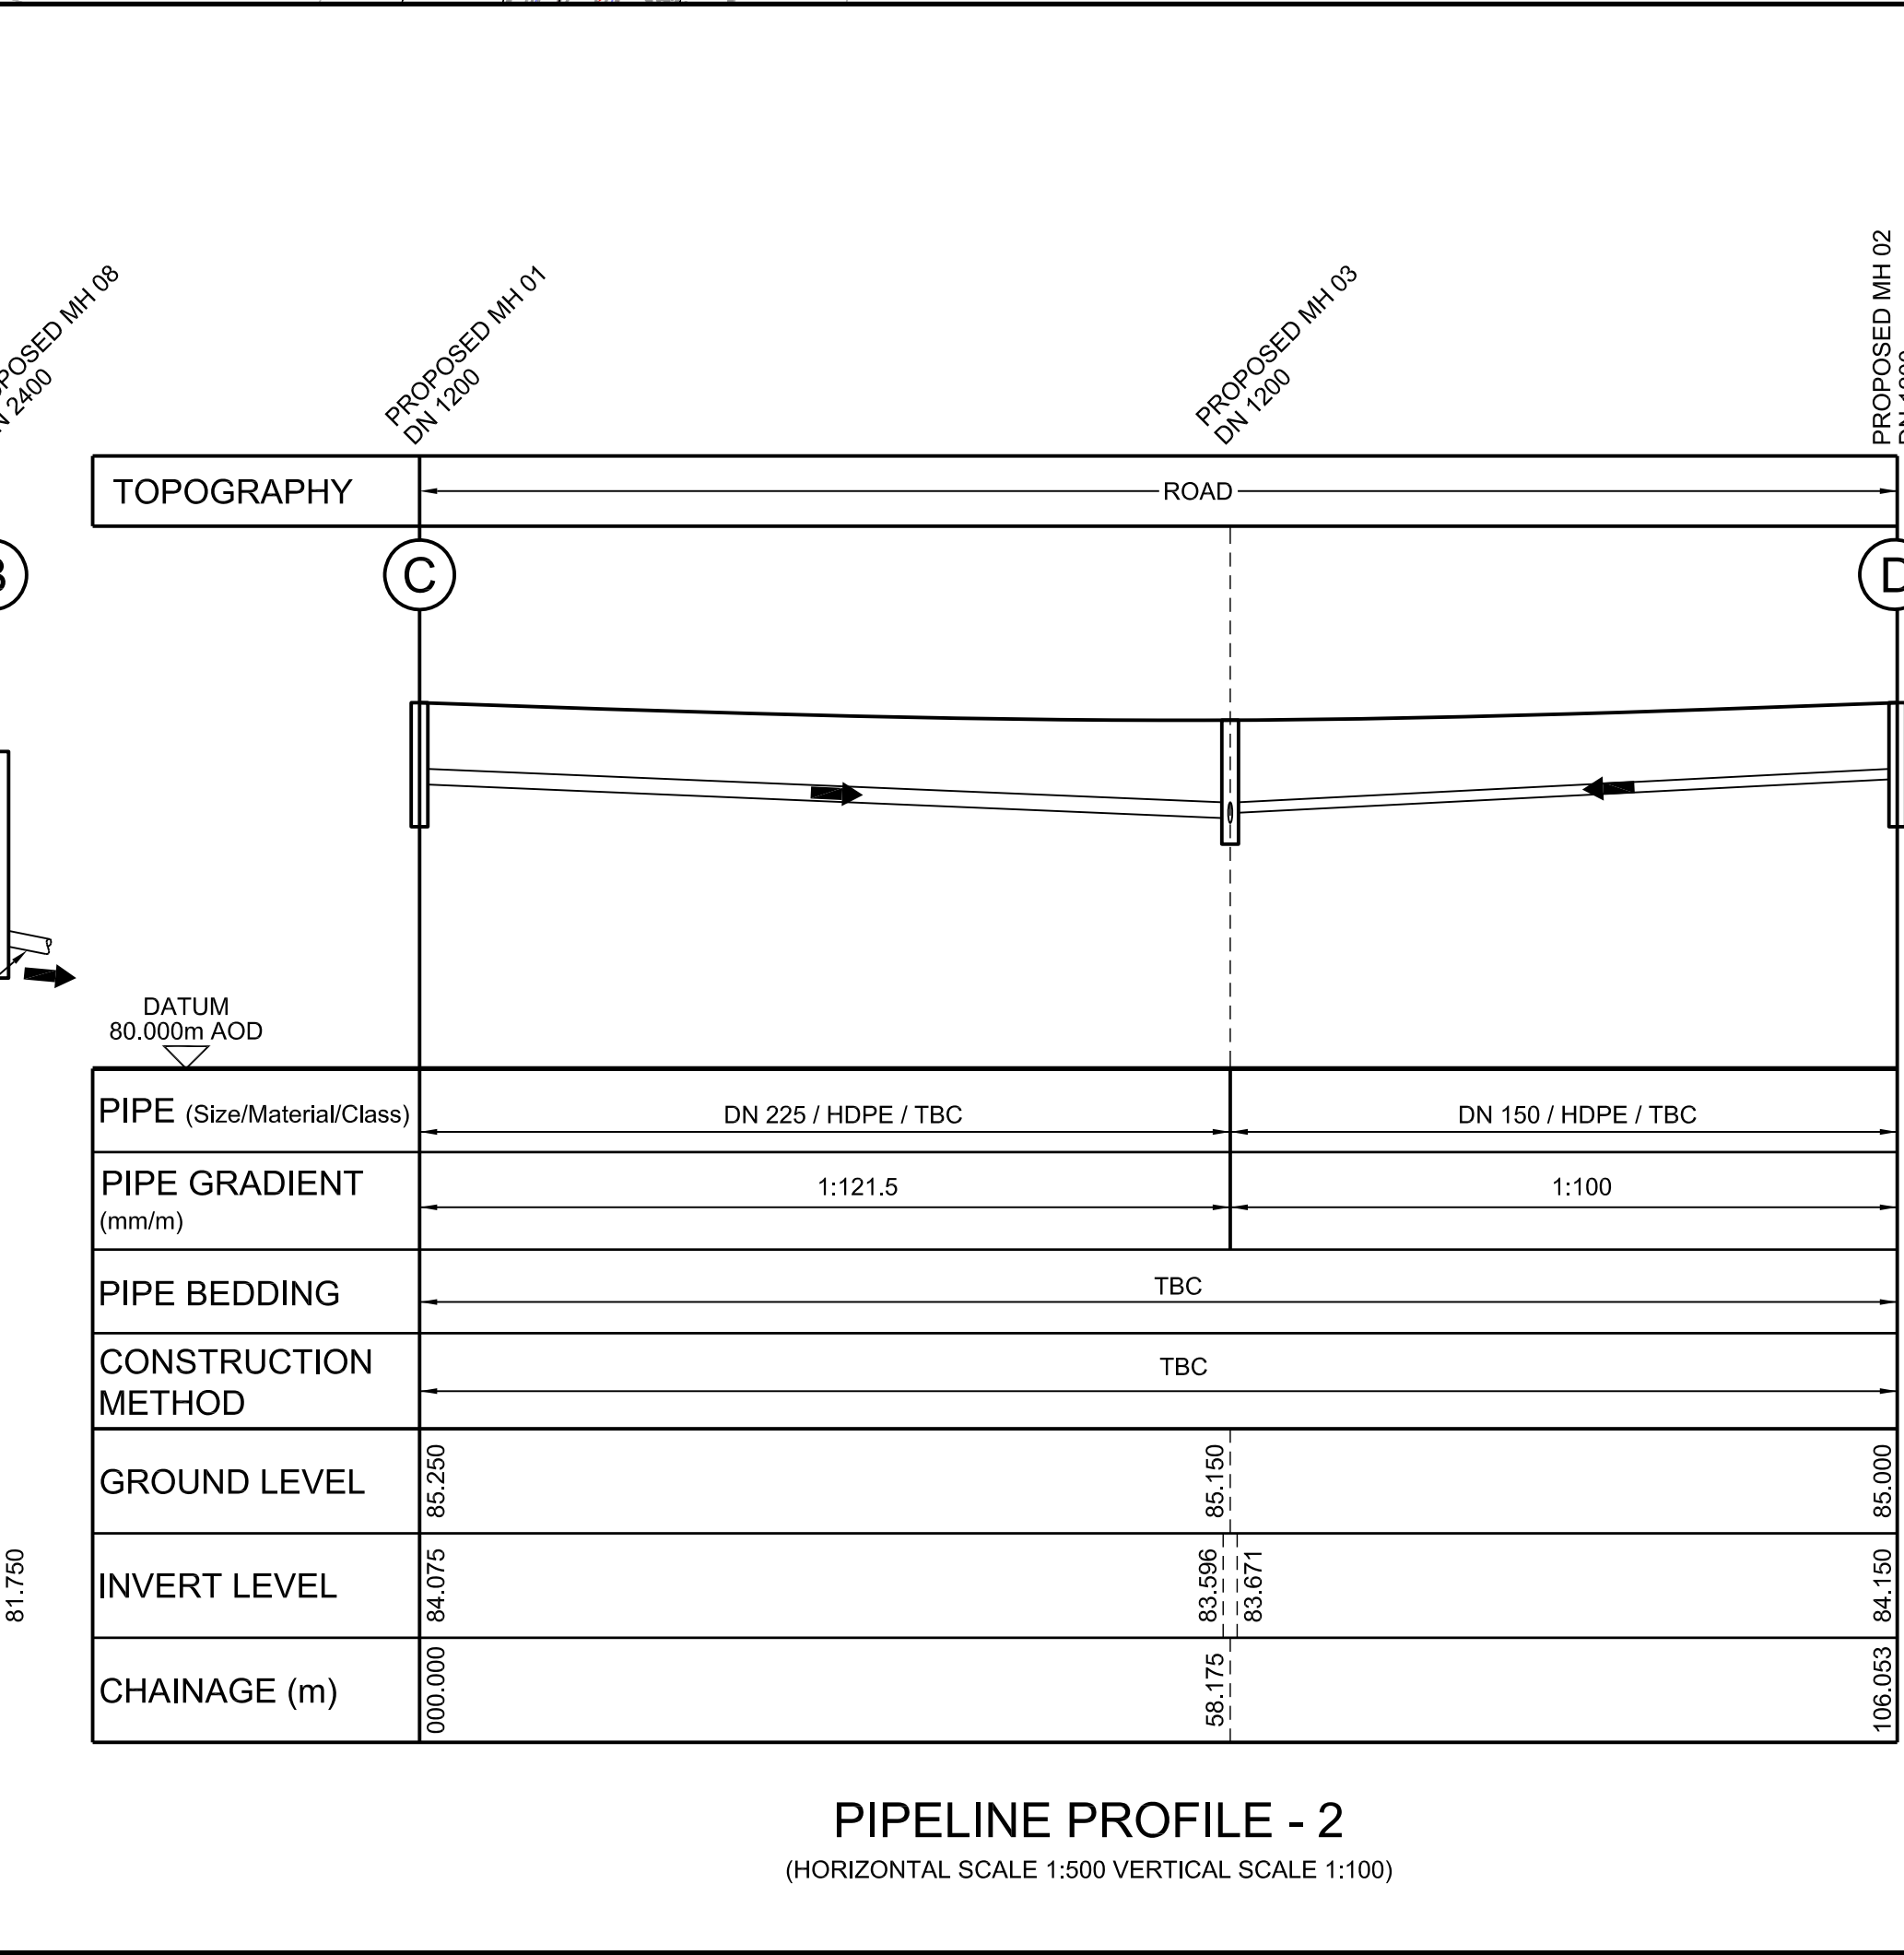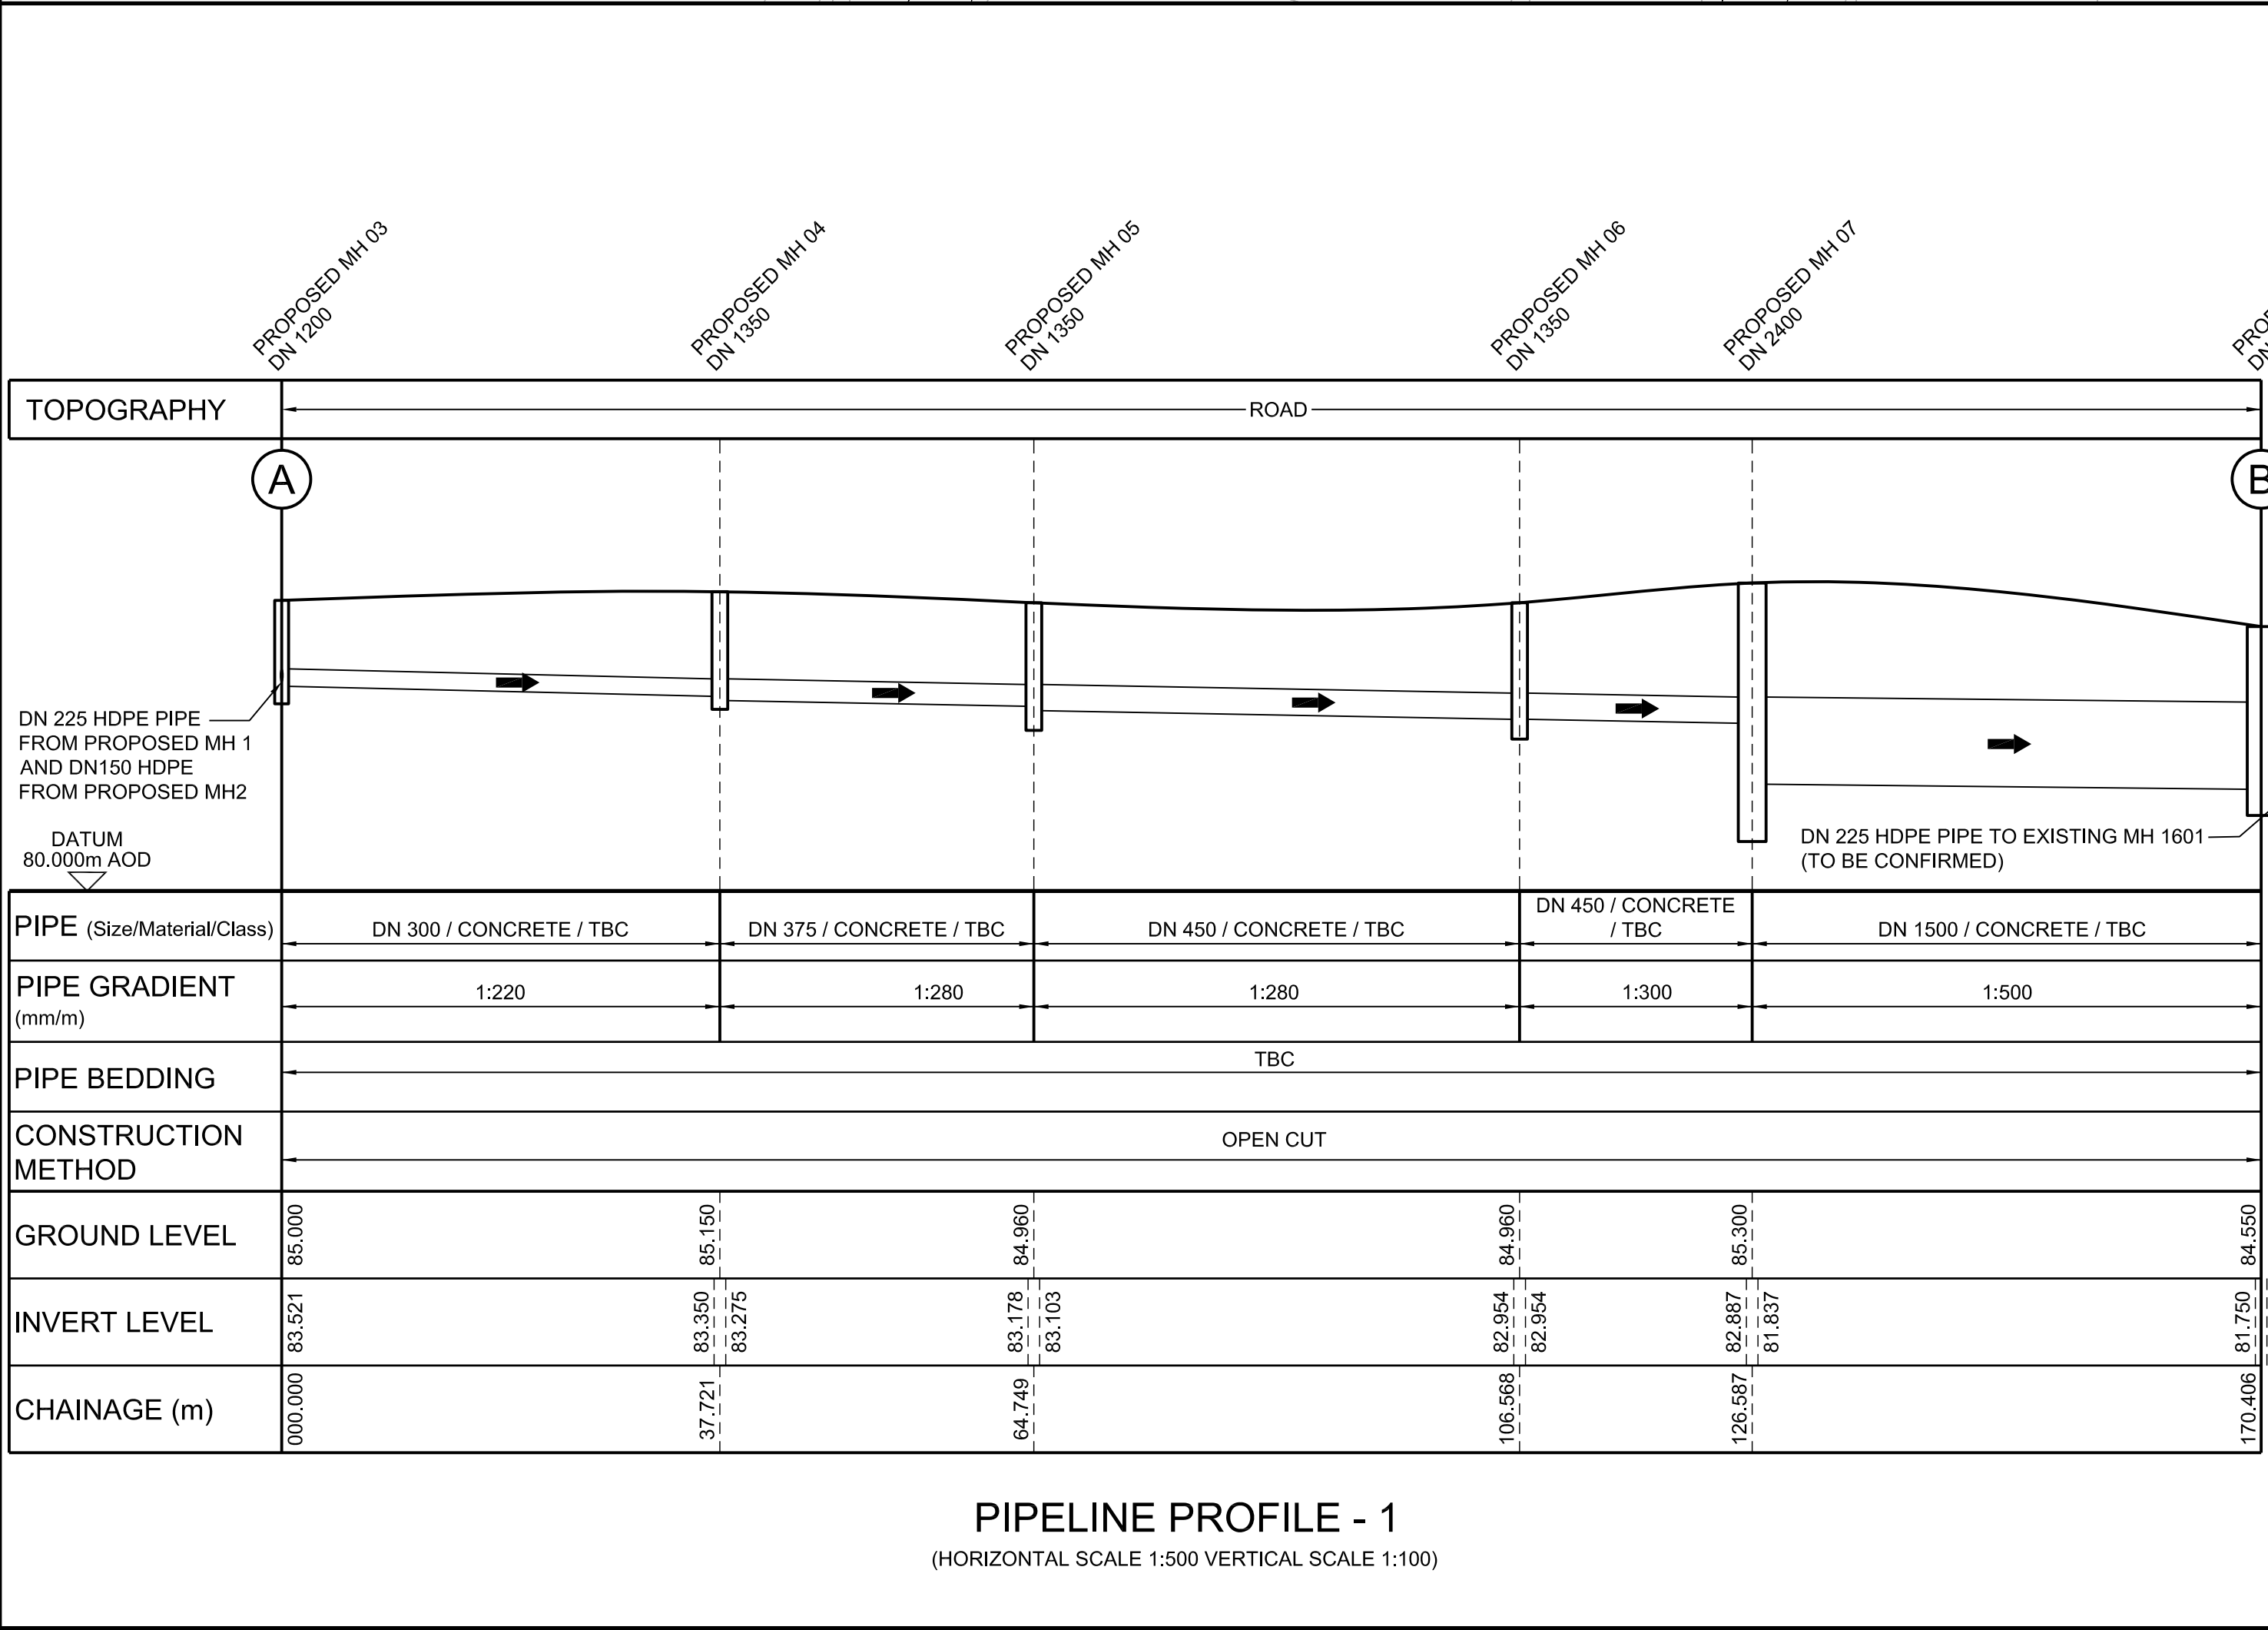

CURRENT VERSION INFORMATION

DATE	DRWN	CHKD	REVD	REV	REASON FOR ISSUE
21.09.18	RPB	MP	JLP	A	PLANNING DRAWING

PROJECT TITLE

SHREDDED WHEAT FACTORY DEVELOPMENT

DRAWING TITLE

PROPOSED DRAINAGE FOR SC1

Stantec

SCALE

AS SHOWN

MASTER SIZE

A1

DRAWING NO.

41525652/01/C/0003

REVISION

A